

BEGIN PROJECT  
-LREV- STA. 6+15 +/-

PINEHURST DRIVE  
15

US 64A BUSINESS

EXISTING MARKINGS (TYP)


DRUM  
(TYP)

15  
(N. RALEIGH STREET)

MATCH LINE STA. 18+00  
(SEE SHEET TCP-04)

MESSAGE NO. 1 CAUTION FLAGGER AHEAD	MESSAGE NO. 2 BE PREPARED TO STOP
CHANGEABLE MESSAGE SIGN	

-LREV- STA. 3+00 +/-

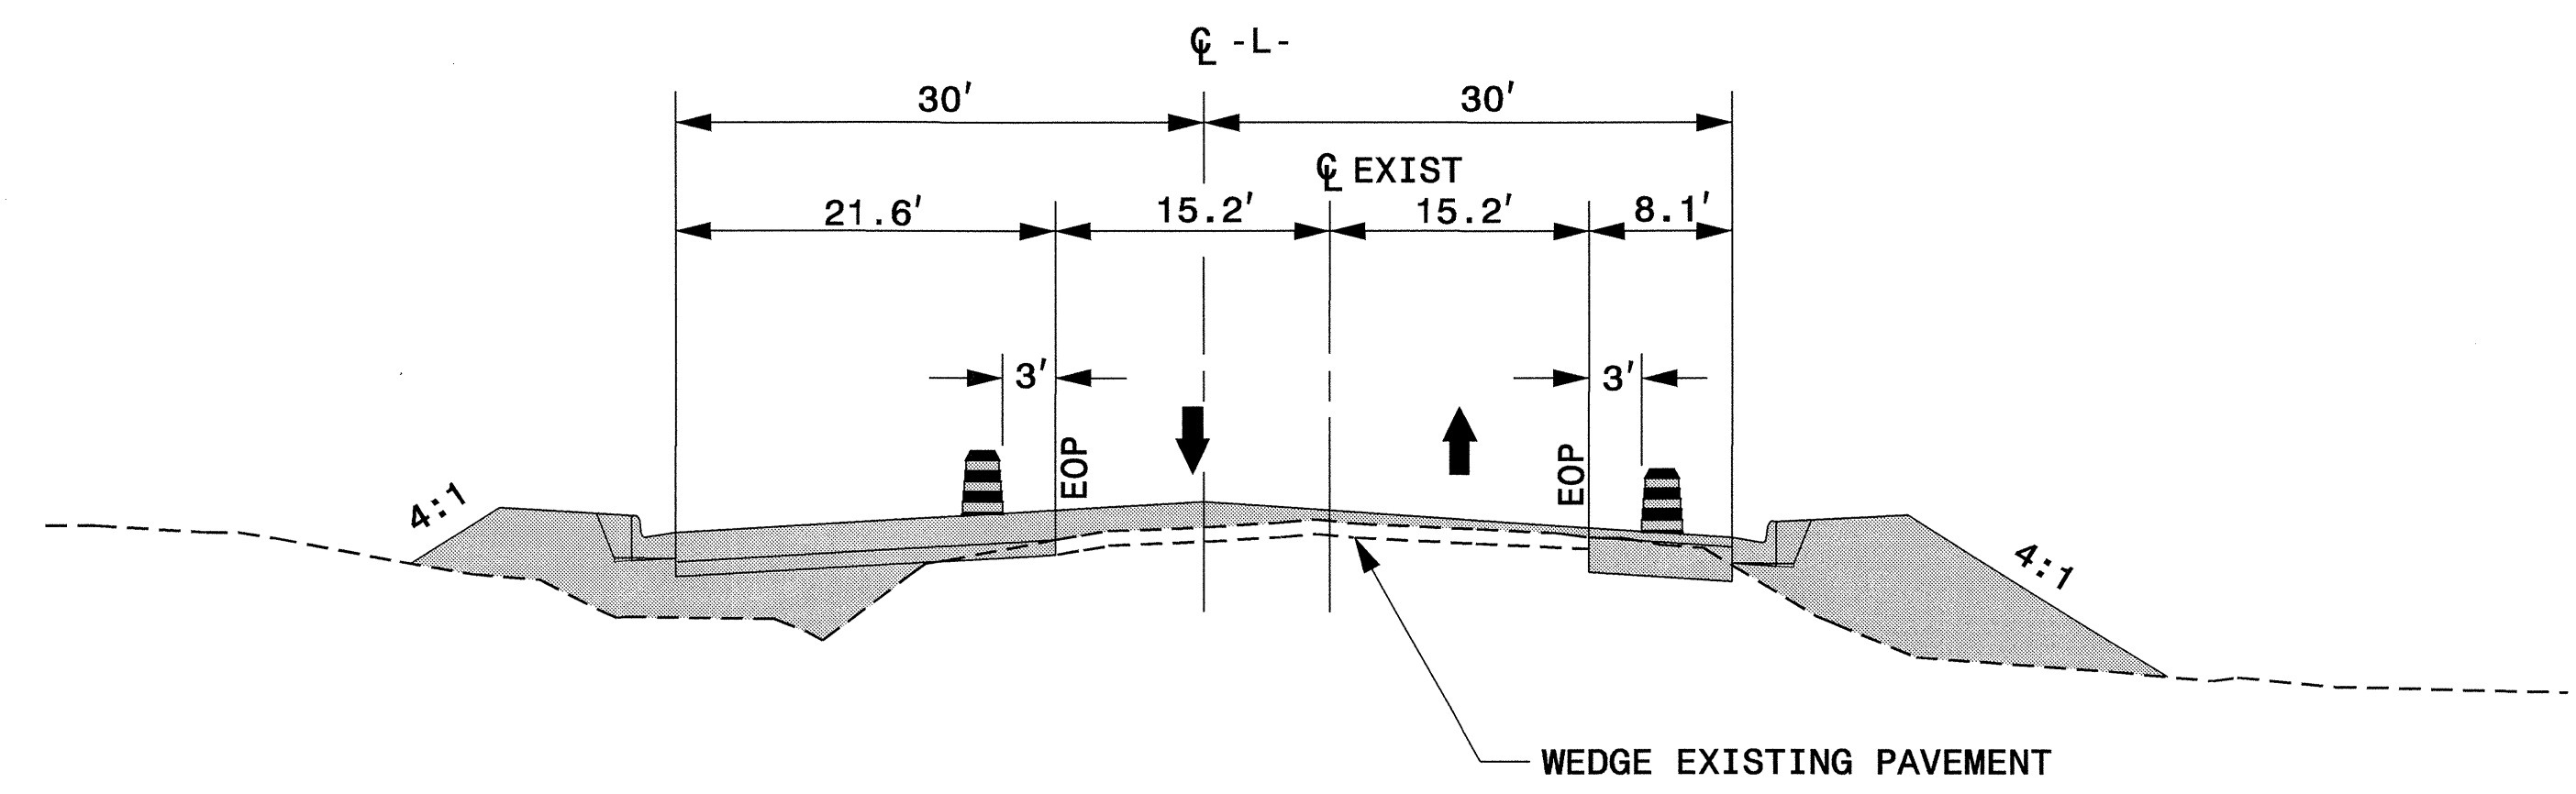

SECTION A  
-L- STA. 16+50


- NOTES:
- SPACE DRUMS NO MORE THAN 40 FT APART.
  - SPACE DRUMS 10 FT APART IN RADII.
  - SPCAE DRUMS 10 FT APART @ DRIVEWAY ENTRANCES.
  - AFTER WEDGING OF -L- REPLACE MARKINGS IN EXISTING PATTERN.
  - MARKINGS SHOWN ARE APPROXIMATE.

APPROVED: *[Signature]* DATE: 9/21/04

SEAL  
NORTH CAROLINA  
PROFESSIONAL  
ENGINEER  
SEAL  
022104  
JOHN S. KITE, II

PHASE I / II

SCALE: NONE  
DATE: 07/04  
DWG. BY: RMG  
DESIGN BY: RMG  
REVIEWED BY: JDK

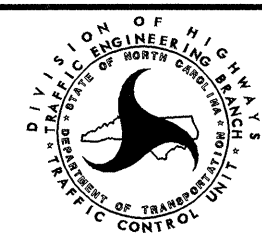

REVISIONS

17-SEP-2004 14:45  
\\nets-cctf501\j3328\tcp\j3328.tc\_tcp03.dgn  
rmgarrett AT TETC206372