



8/23/99

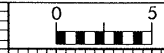

PROJ. REFERENCE NO.  
I-2102

SHEET NO.  
X-75

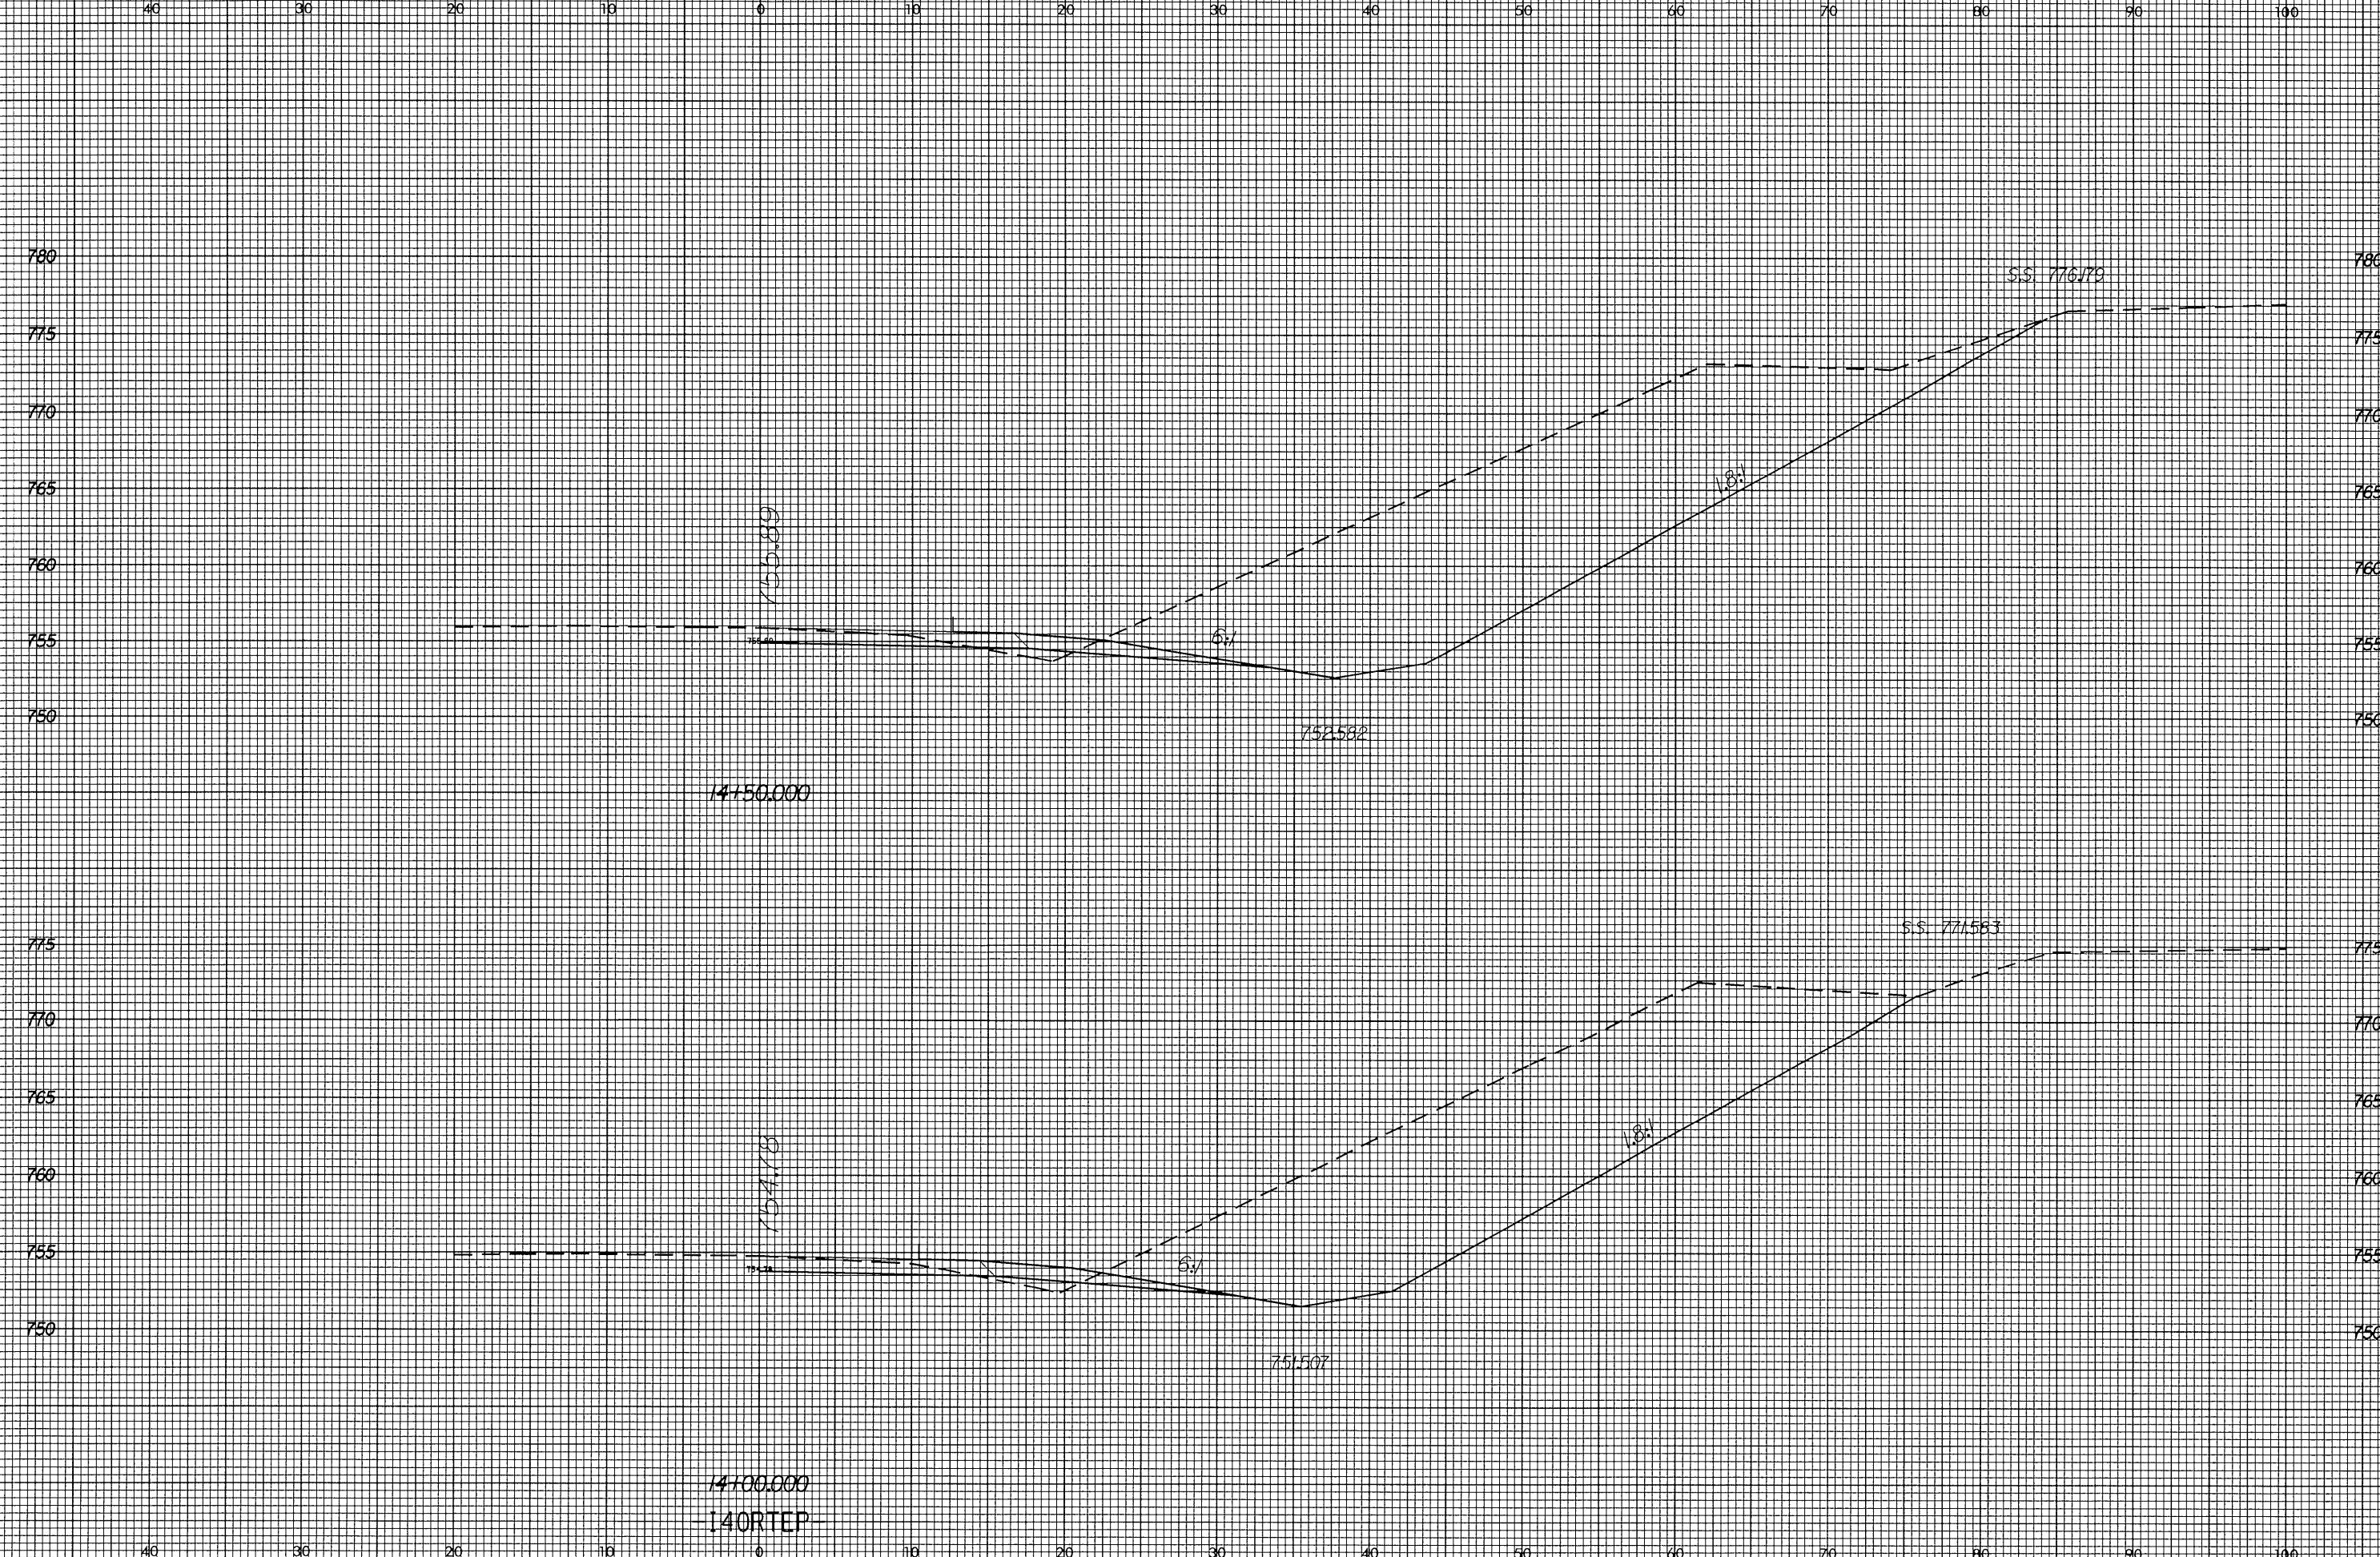

02 JUN 2008 14:17  
51262611401TEP.xpl