




8/23/99

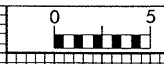

PROJ. REFERENCE NO.
I-2102

SHEET NO.
X-65

70 60 50 40 30 20 10 0 10 20 30 40 50 60 70

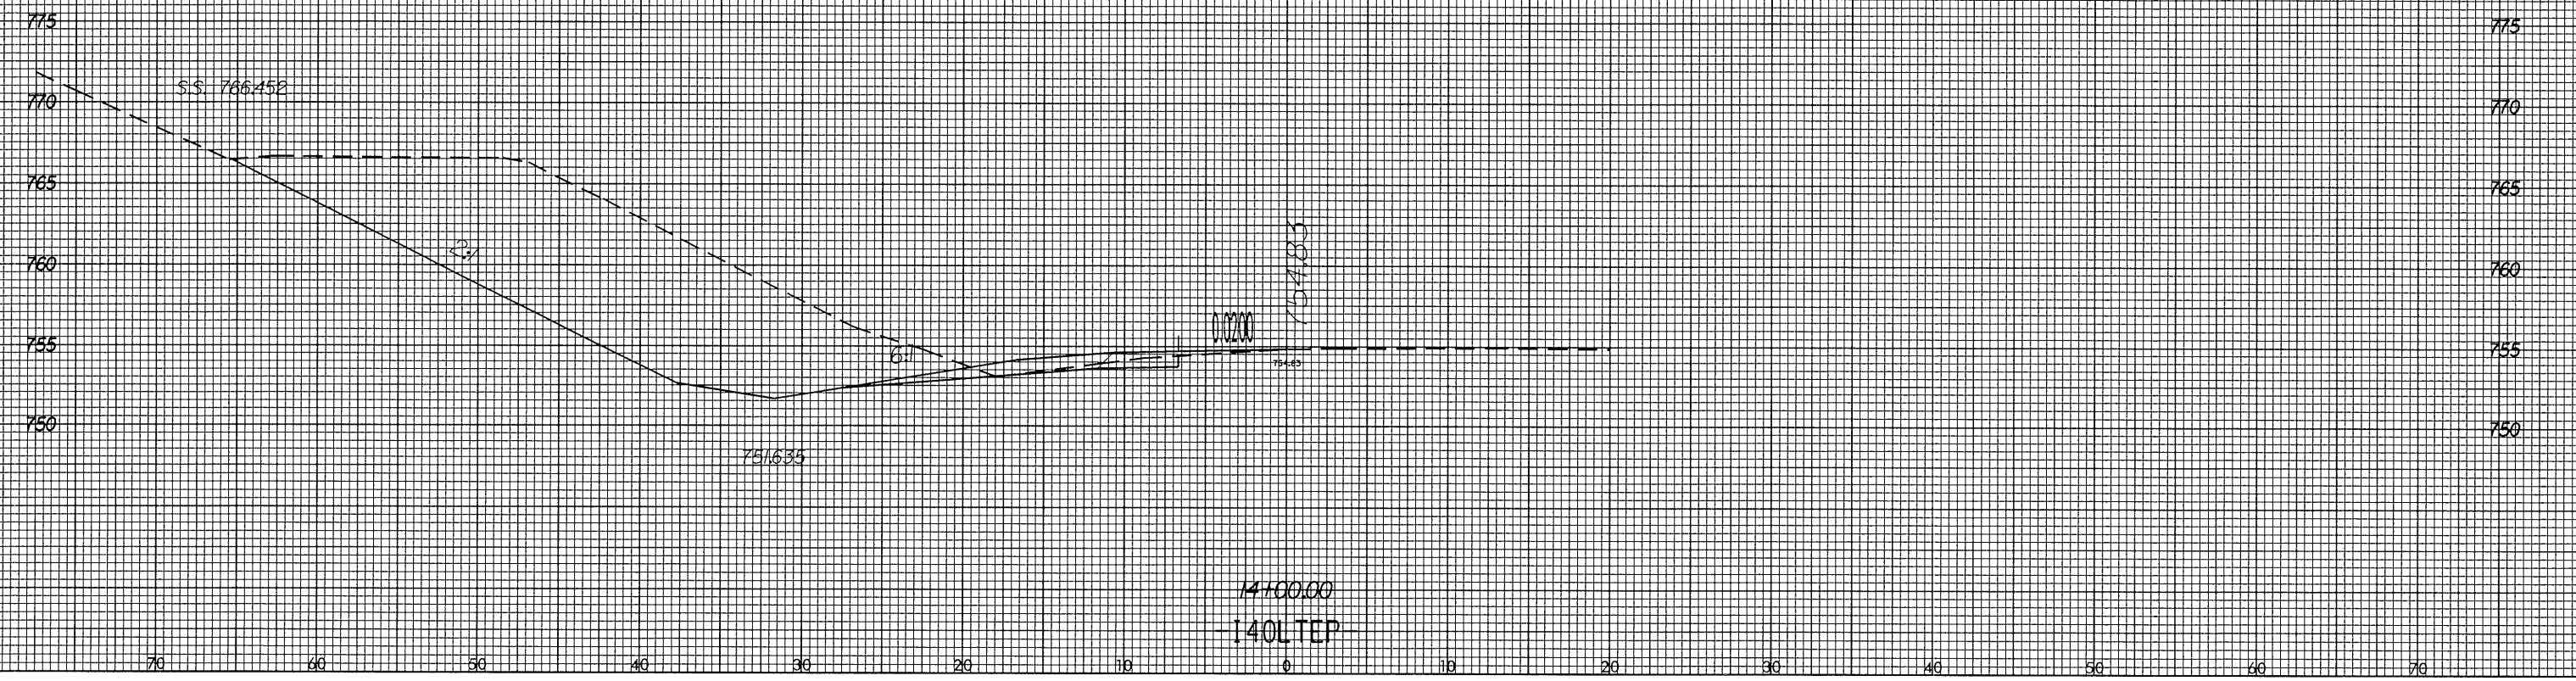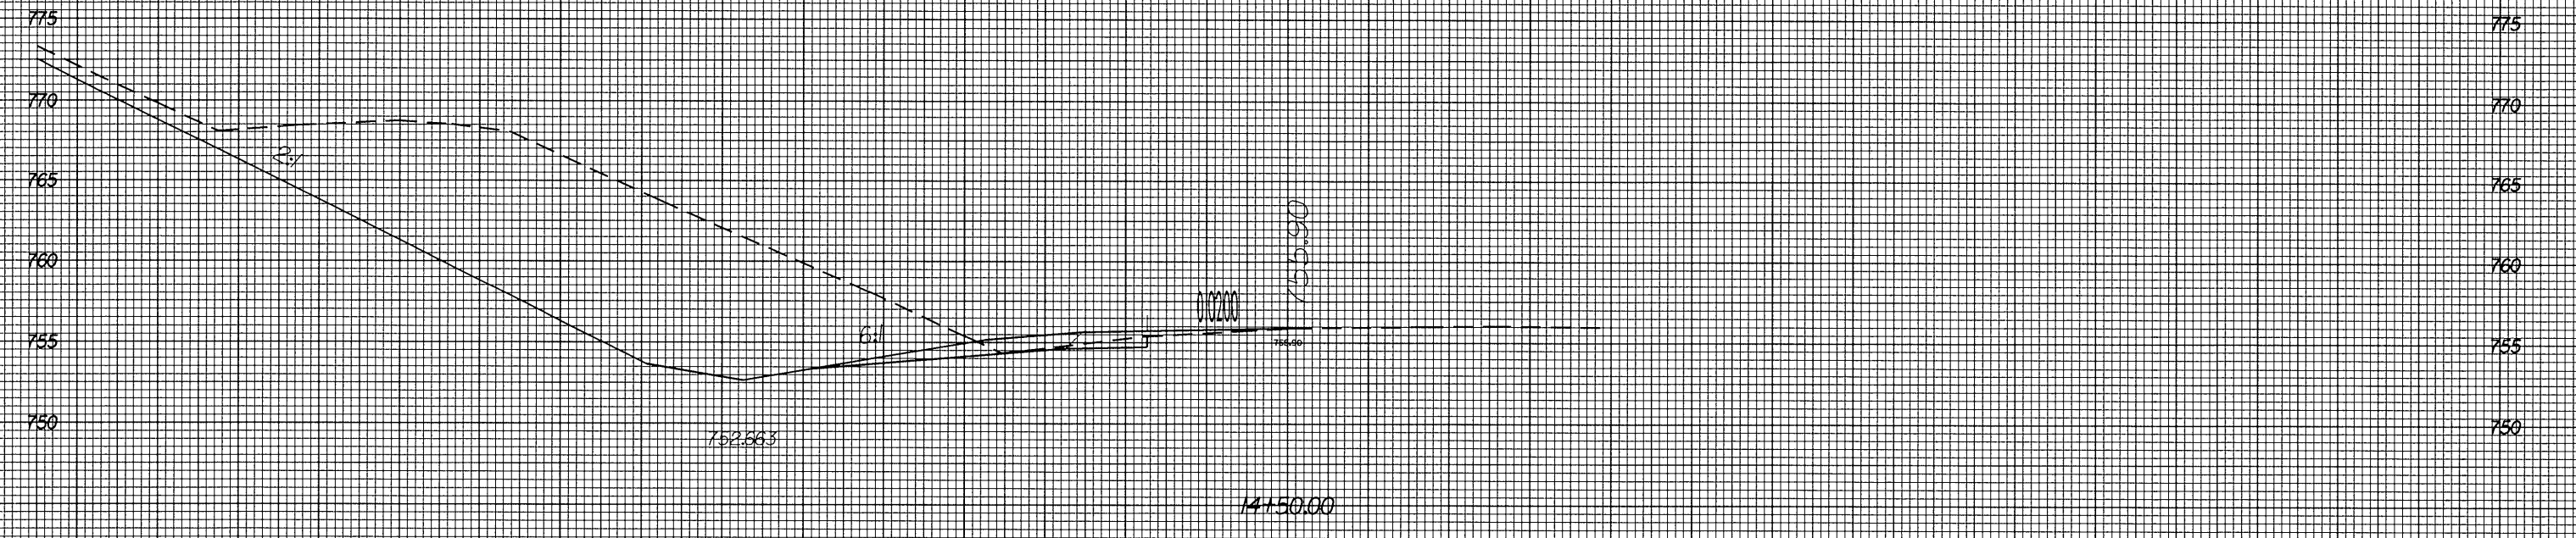

82-JUN-2004 14:13
82121827001.TEP.plt
B:\csdwj1