

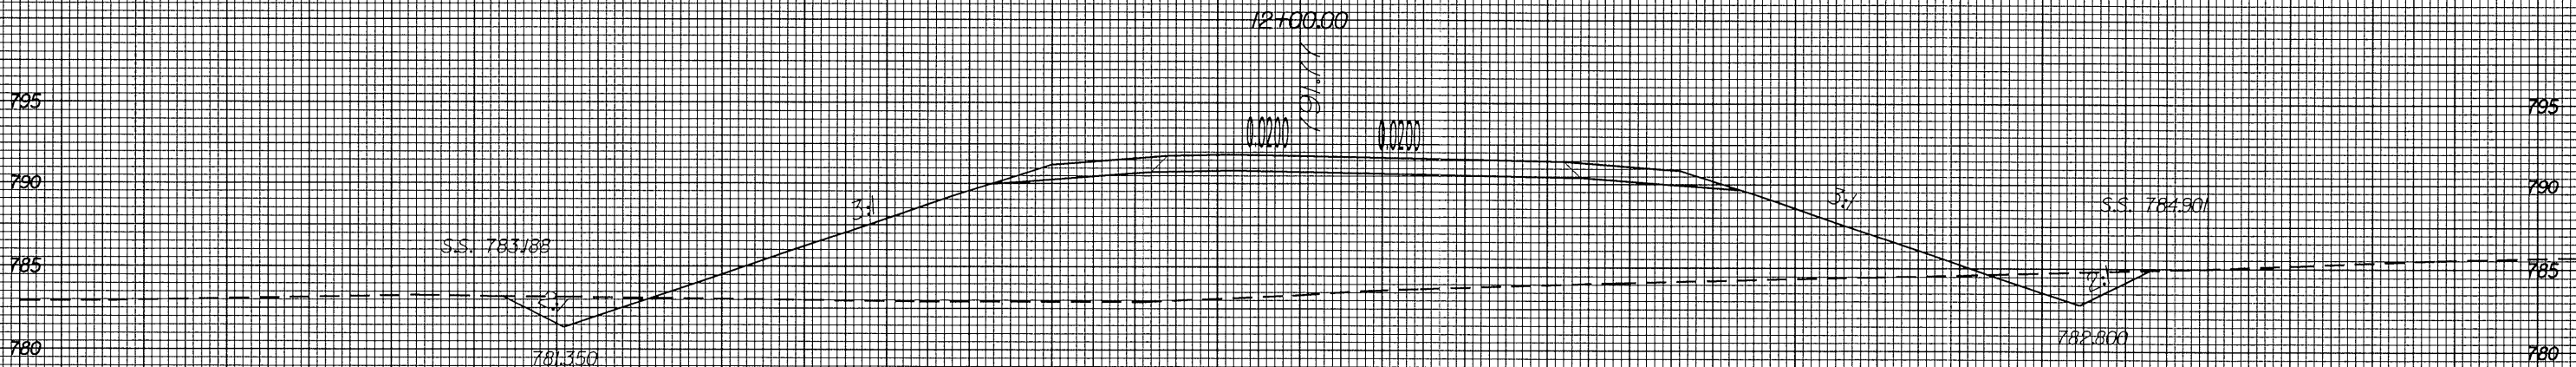


8/23/99

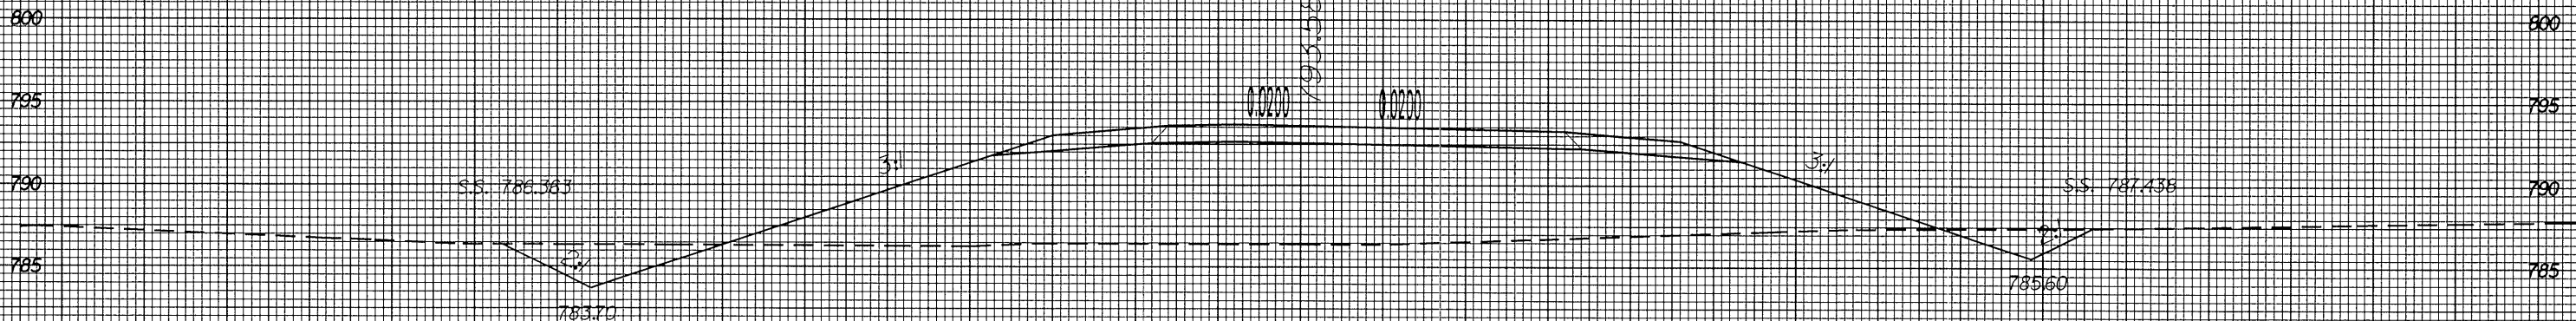

PROJ. REFERENCE NO.	SHEET NO.
I-2102	X-56

70 60 50 40 30 20 10 0 10 20 30 40 50 60 70

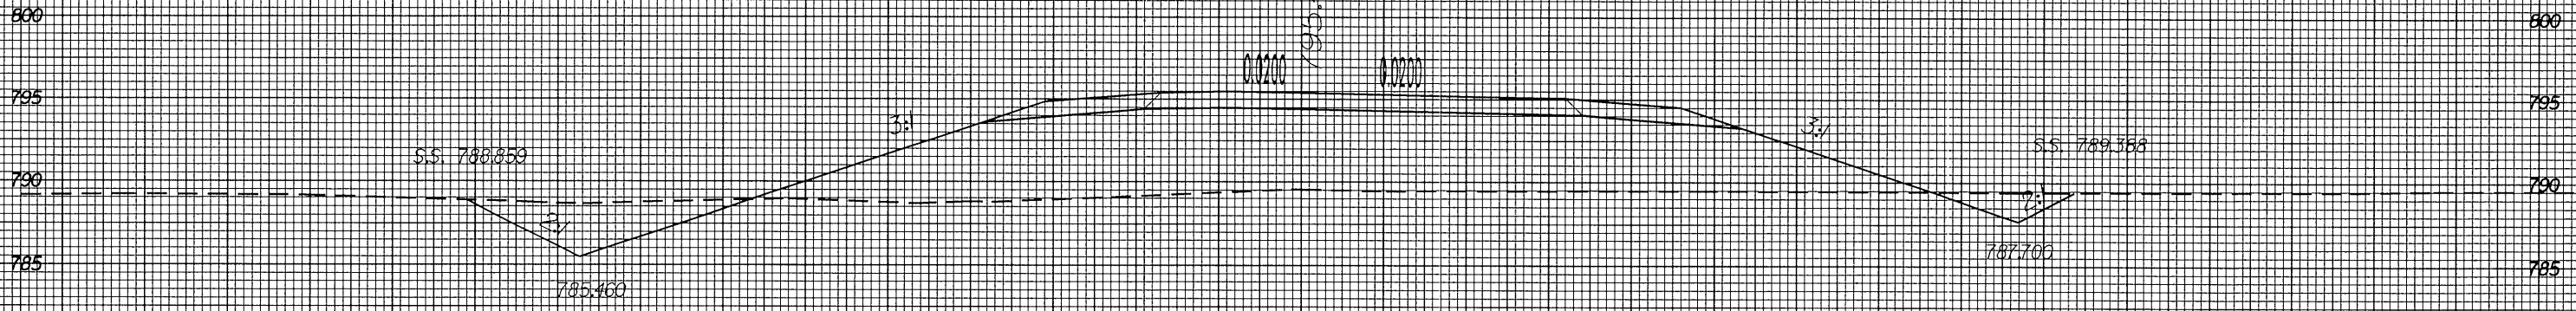

11+50.00
REVC

02-JUN-2004 14:21
8:\2102\Comp\cfevl.xpl
blc\ad11 D9CAD212285

70 60 50 40 30 20 10 0 10 20 30 40 50 60 70