


8/23/99



PROJ. REFERENCE NO.
I-2102

SHEET NO.
X-54

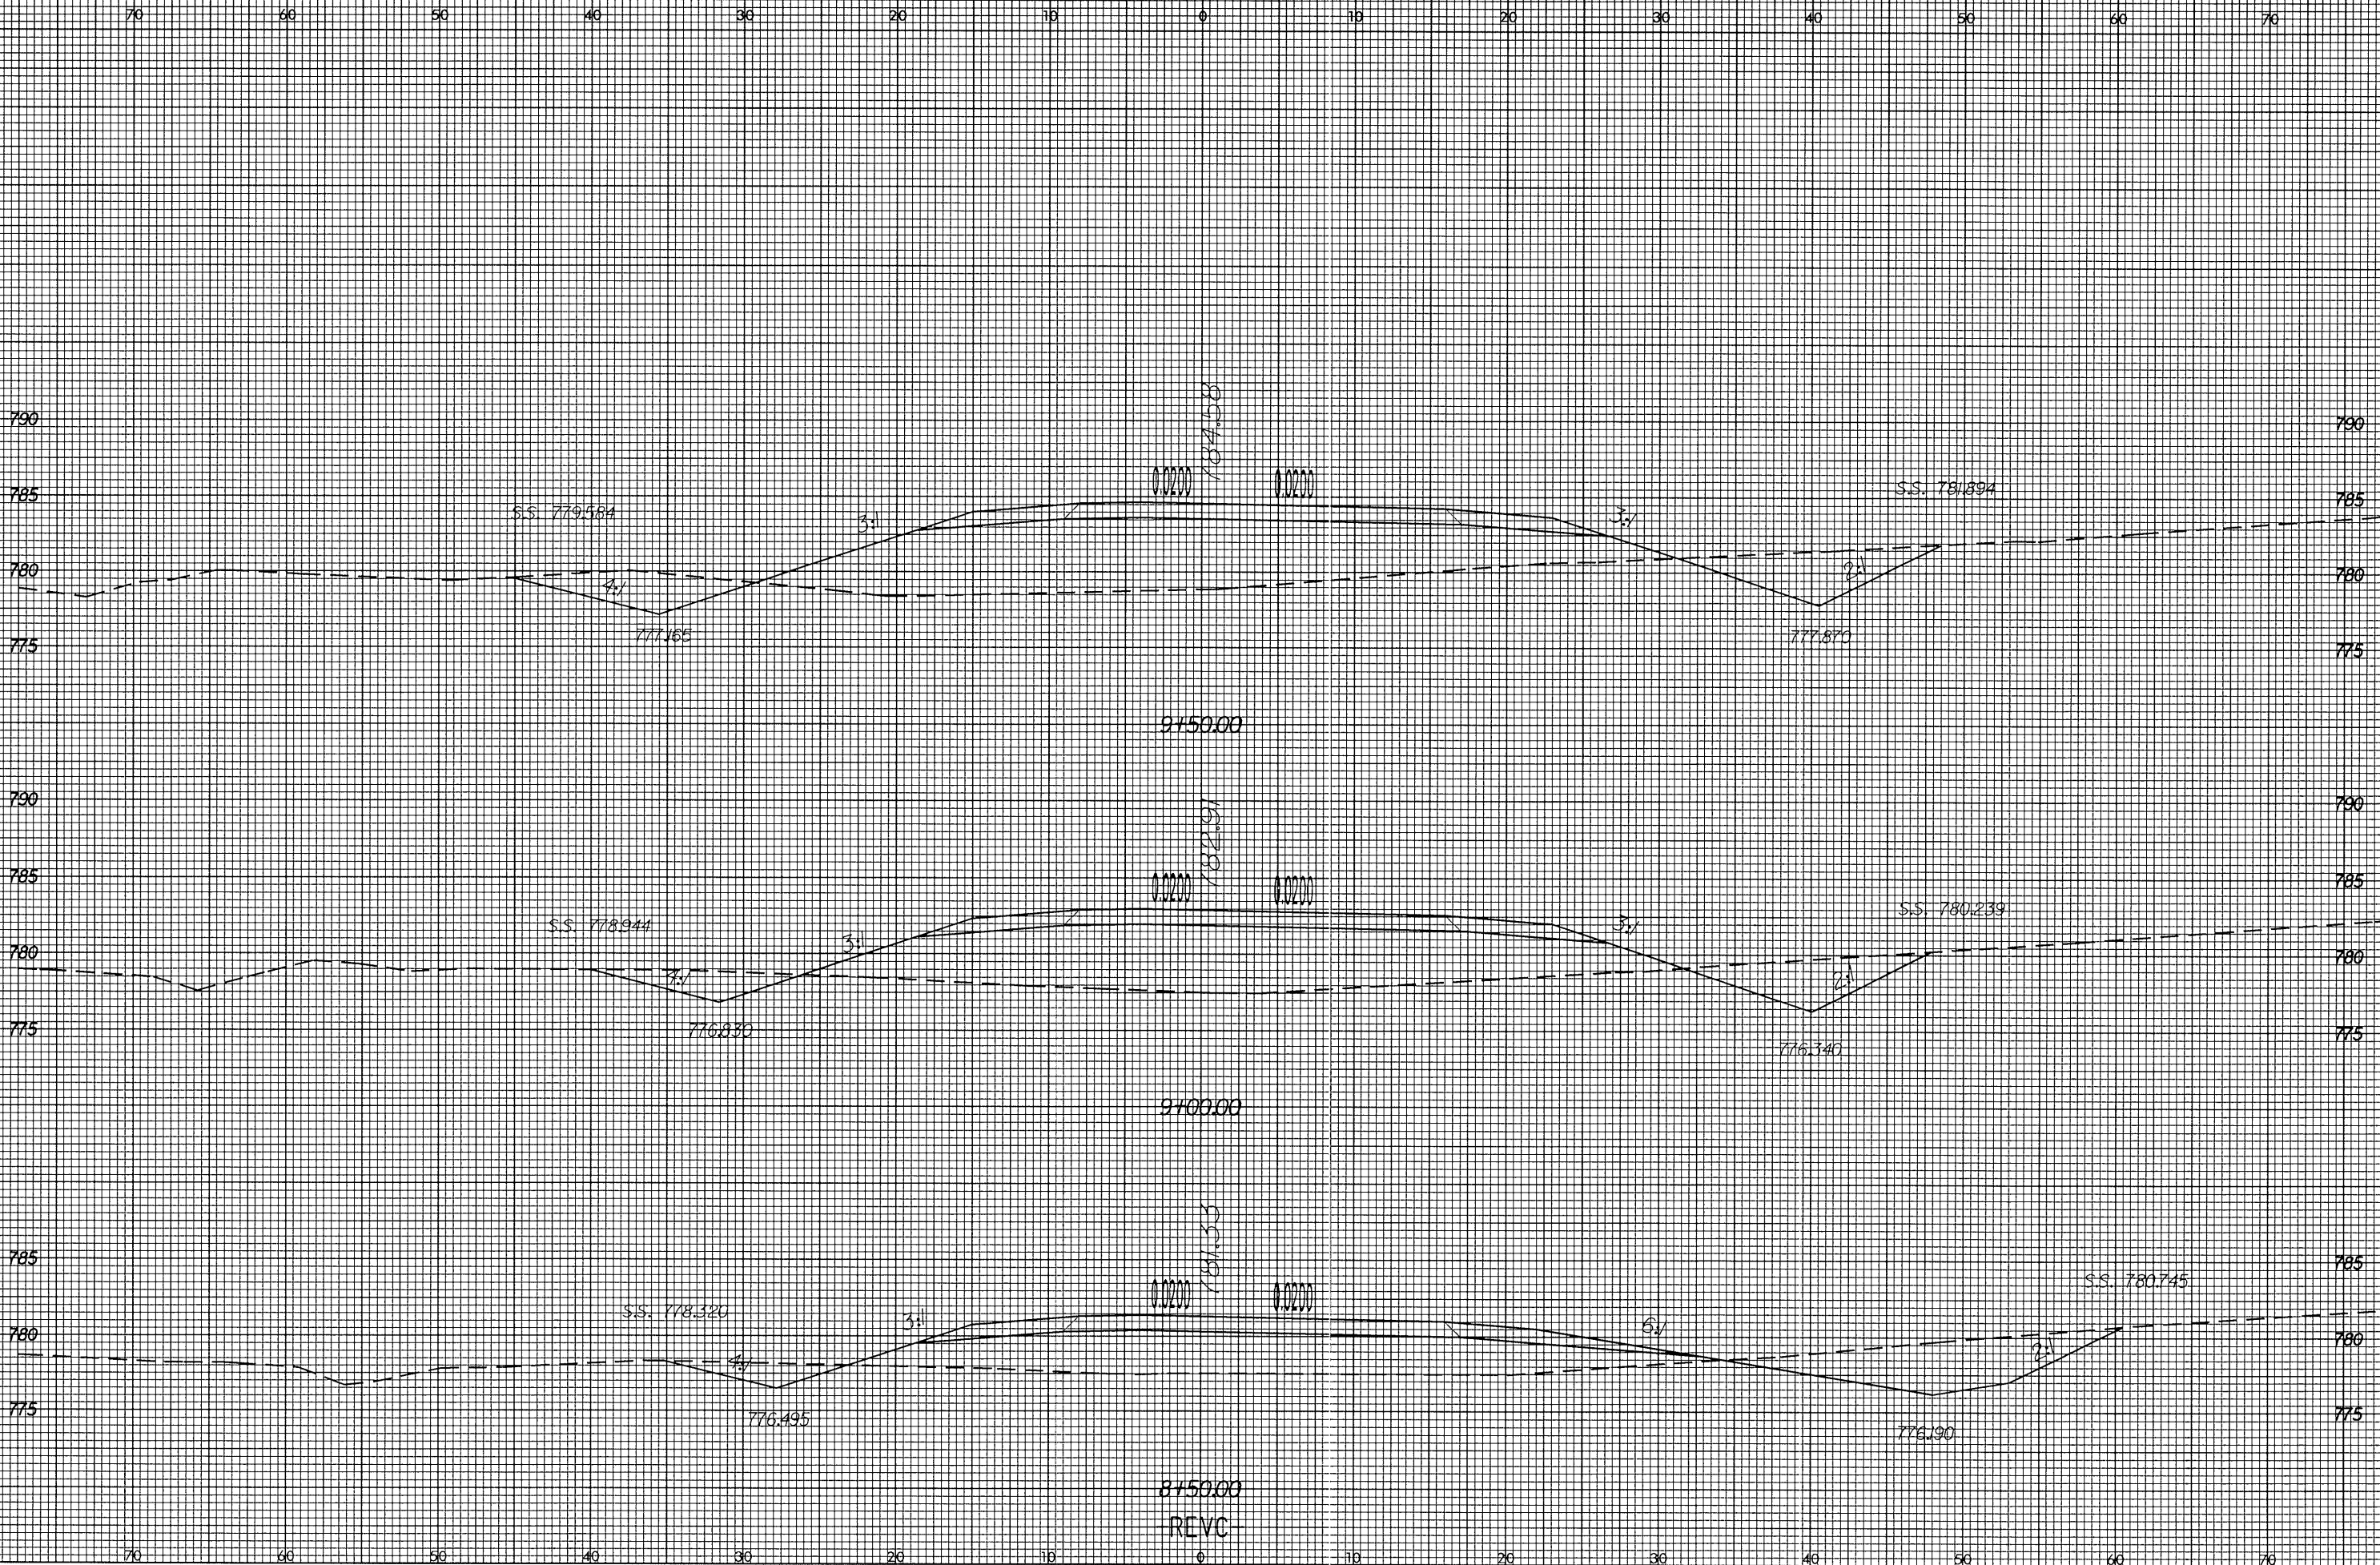

02-JUN-2004 14:22
R:\2102_Ramp\Drawings\8/23/99
blcoudil - At D:\CAD\212205

8150.00
REVC