

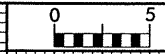


8/23/99

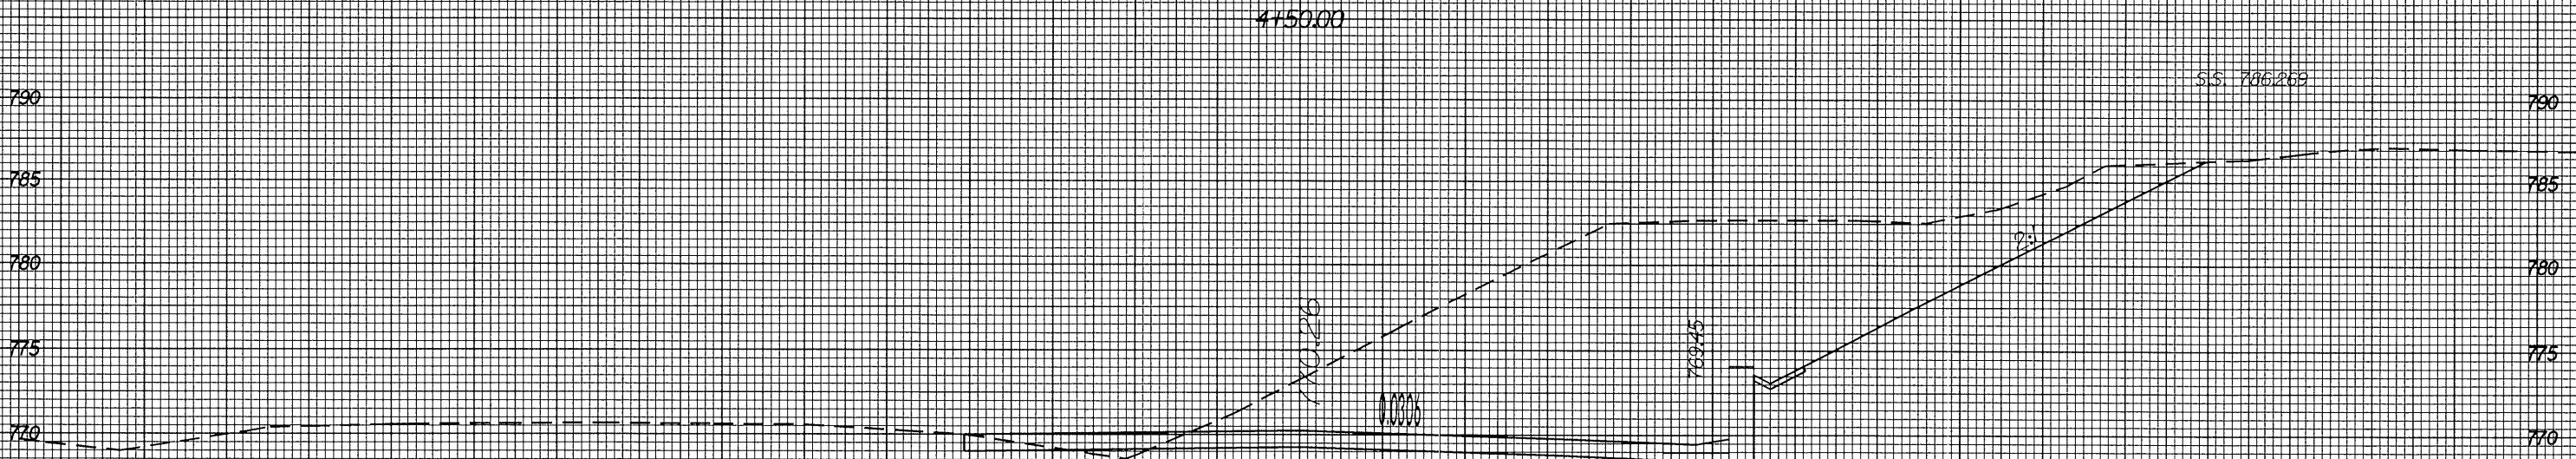

PROJ. REFERENCE NO.	SHEET NO.
I-2102	X-50

70 60 50 40 30 20 10 0 10 20 30 40 50 60 70

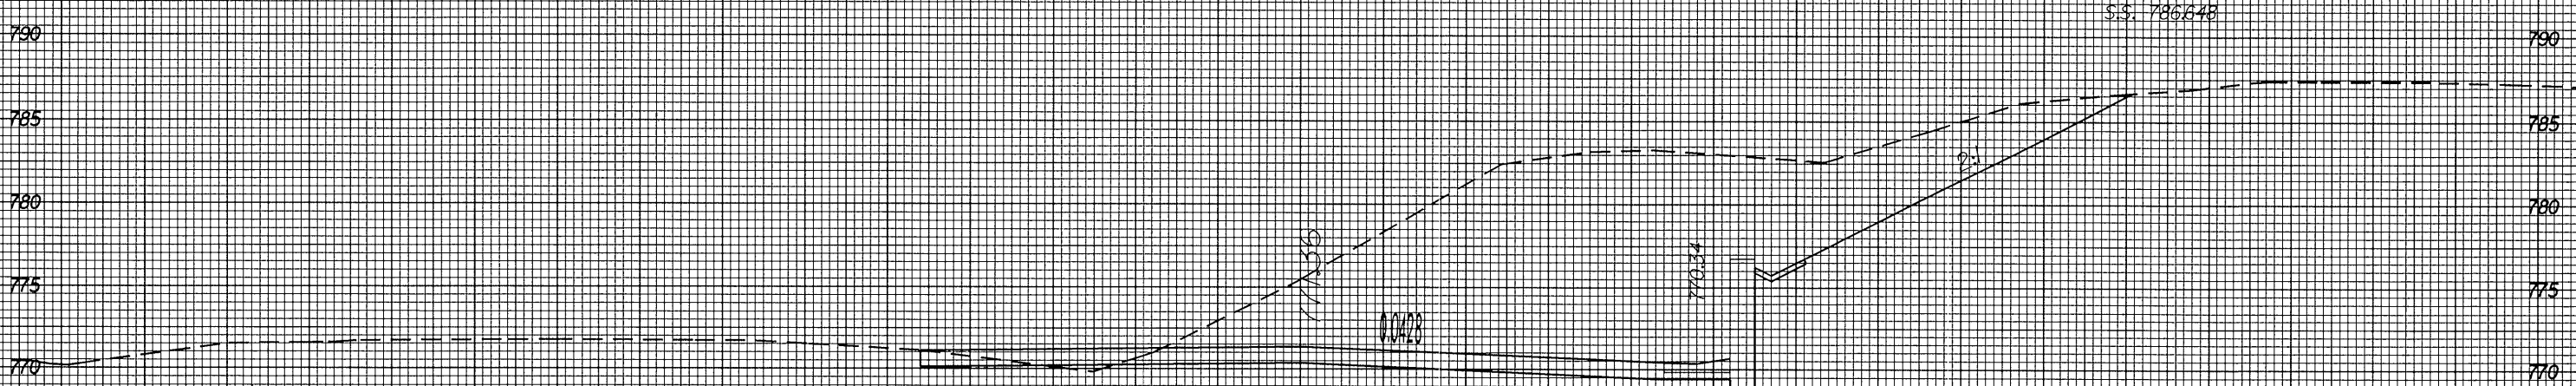

4+50.00

4+00.00

REVC

02-JUN-2004 14:24  
R:\2102\Revc\c\c\l\81  
blcad11 At 06:08:21.2285

70 60 50 40 30 20 10 0 10 20 30 40 50 60 70