




8/23/99



PROJ. REFERENCE NO.
I-2102

SHEET NO.
X-40

70 60 50 40 30 20 10 0 10 20 30 40 50 60 70

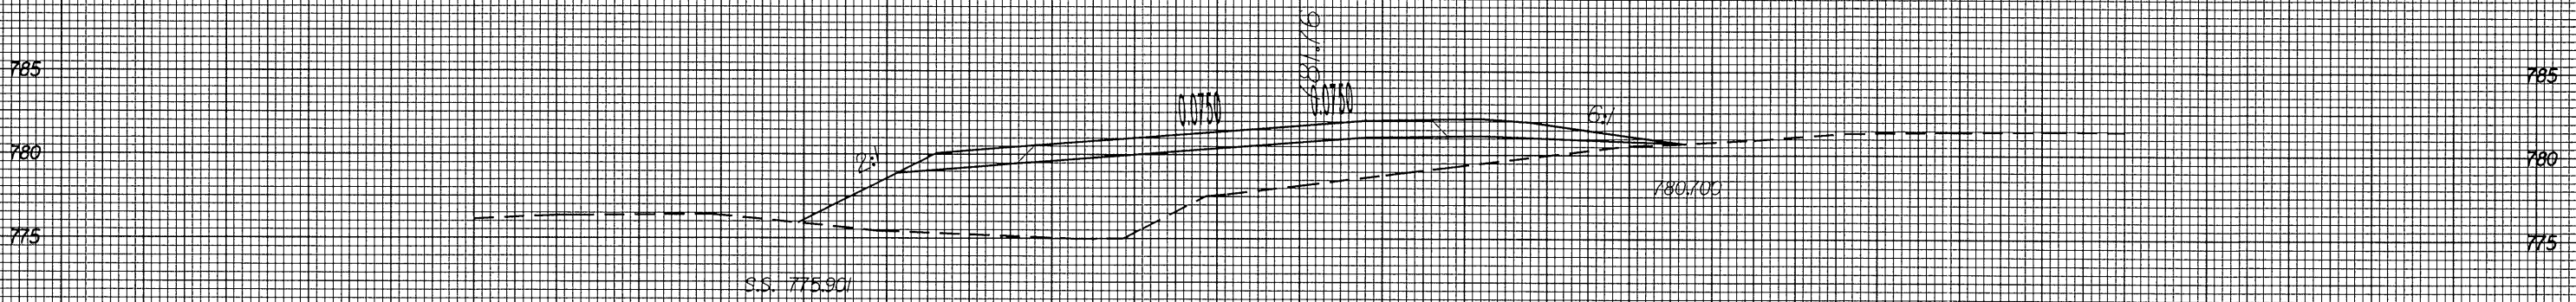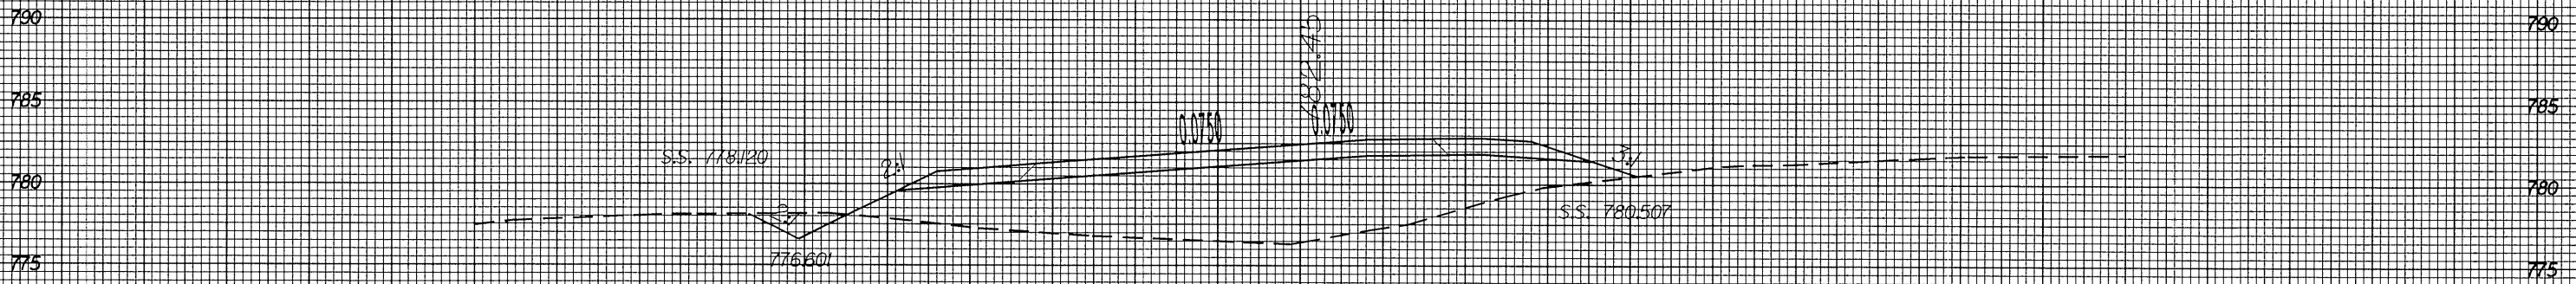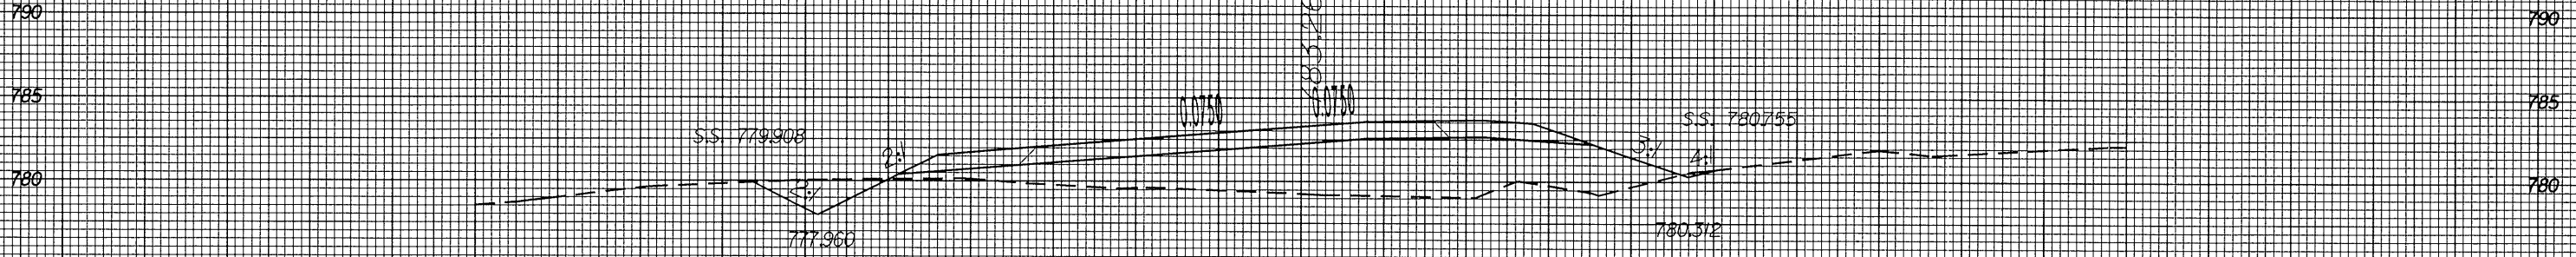

4100.00
REVB

02-JUN-2004 14:29
R:\2102 RemoB\801
blc\dwg\11
At D9CAD212285

70 60 50 40 30 20 10 0 10 20 30 40 50 60 70