

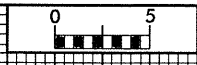


8/23/99

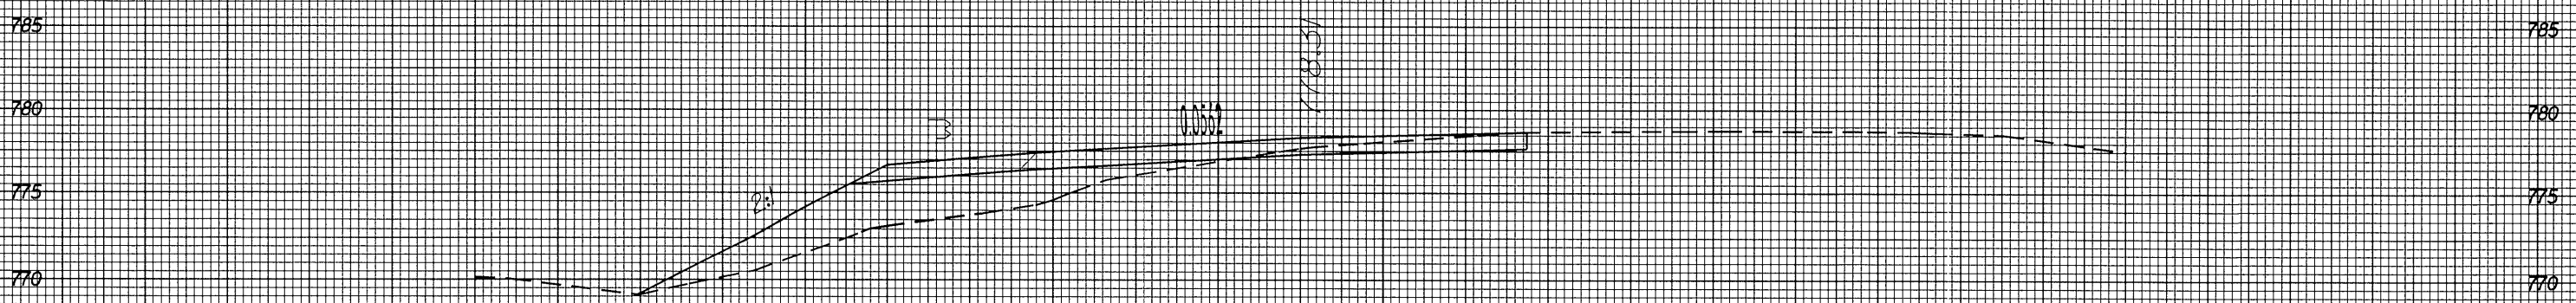

PROJ. REFERENCE NO.	SHEET NO.
I-2102	X-38

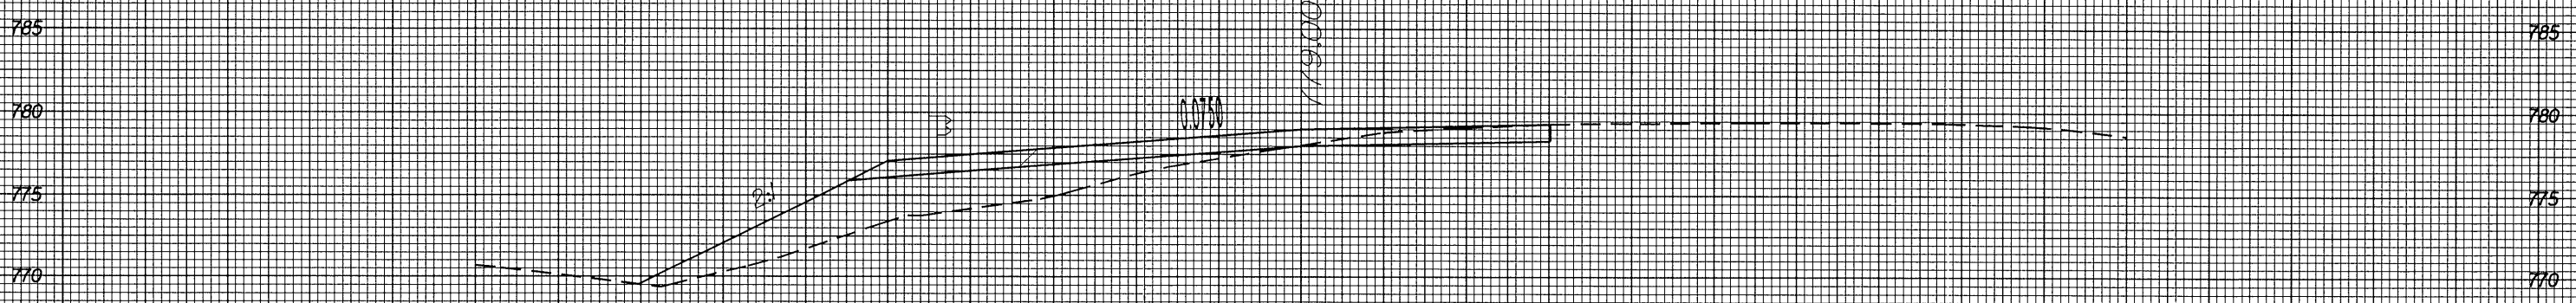

REV B

03-JUN-2004 14:29
R:\2102\Comp\B\881
blcaud11