


8/23/99



PROJ. REFERENCE NO.
I-2102

SHEET NO.
X-16

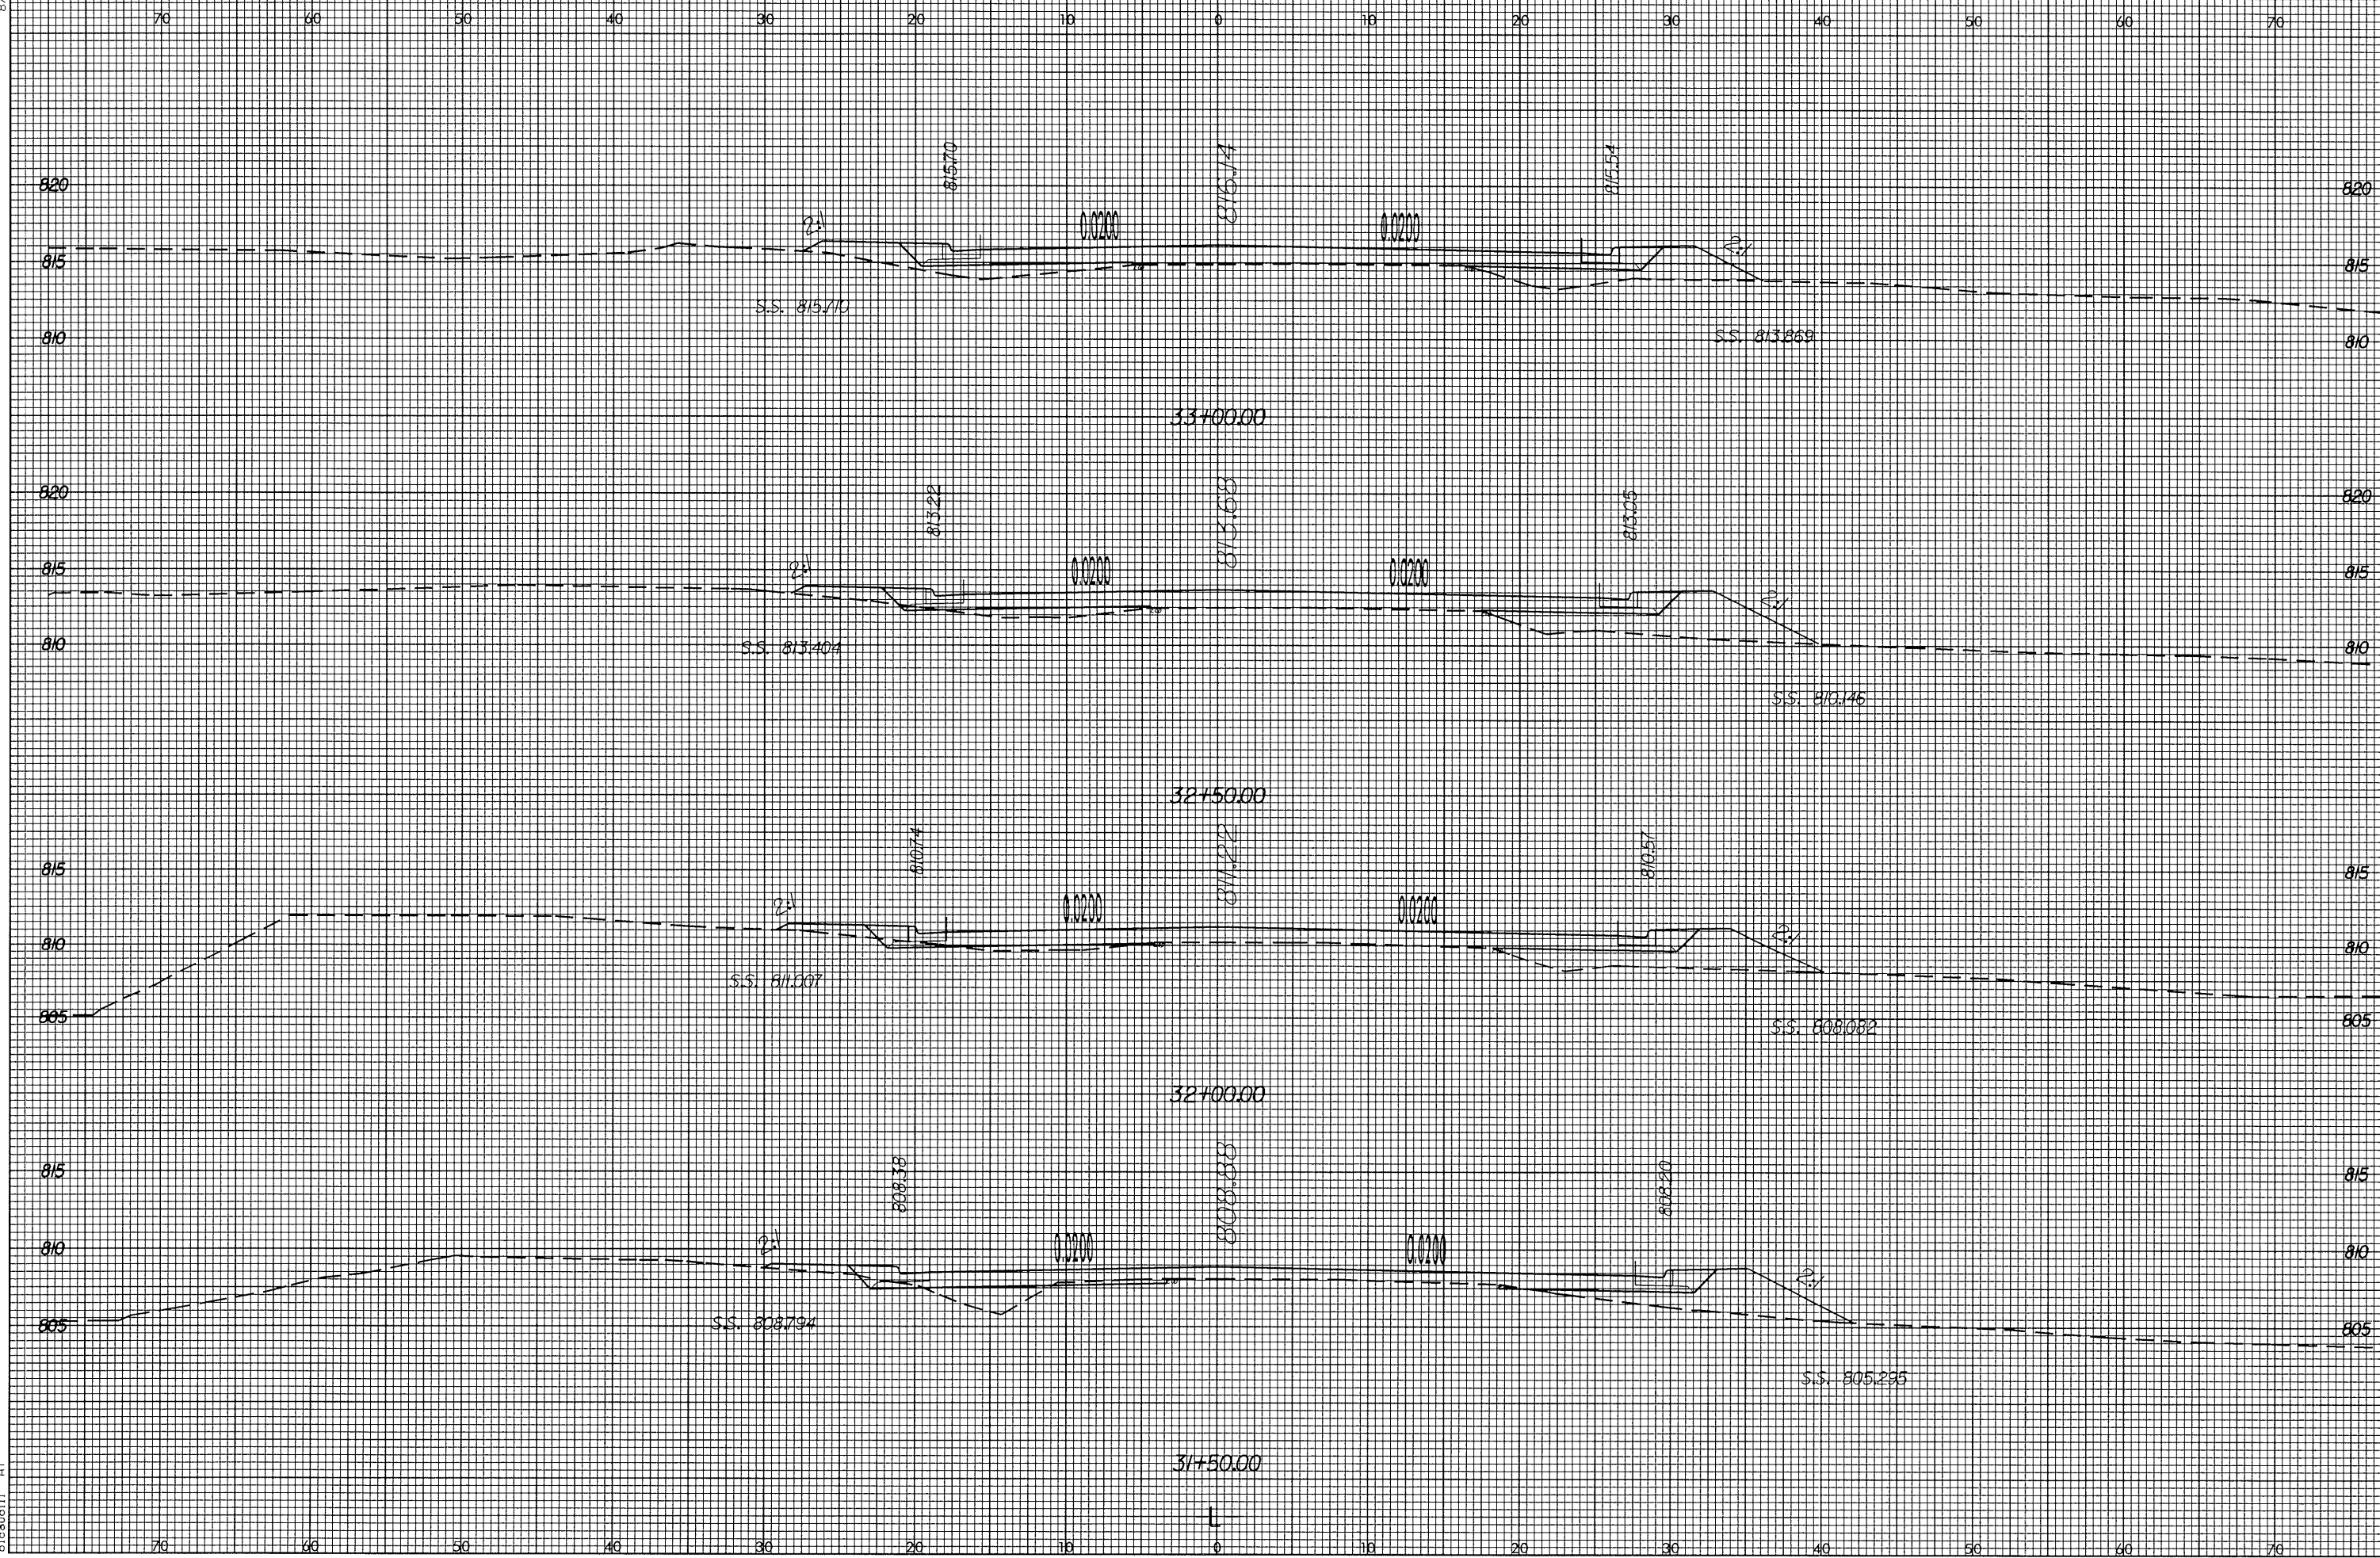

02 JUN 2004 14:37
51668011.Plot1.exp