



8/23/99

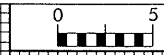

PROJ. REFERENCE NO.  
I-2102

SHEET NO.  
X-13

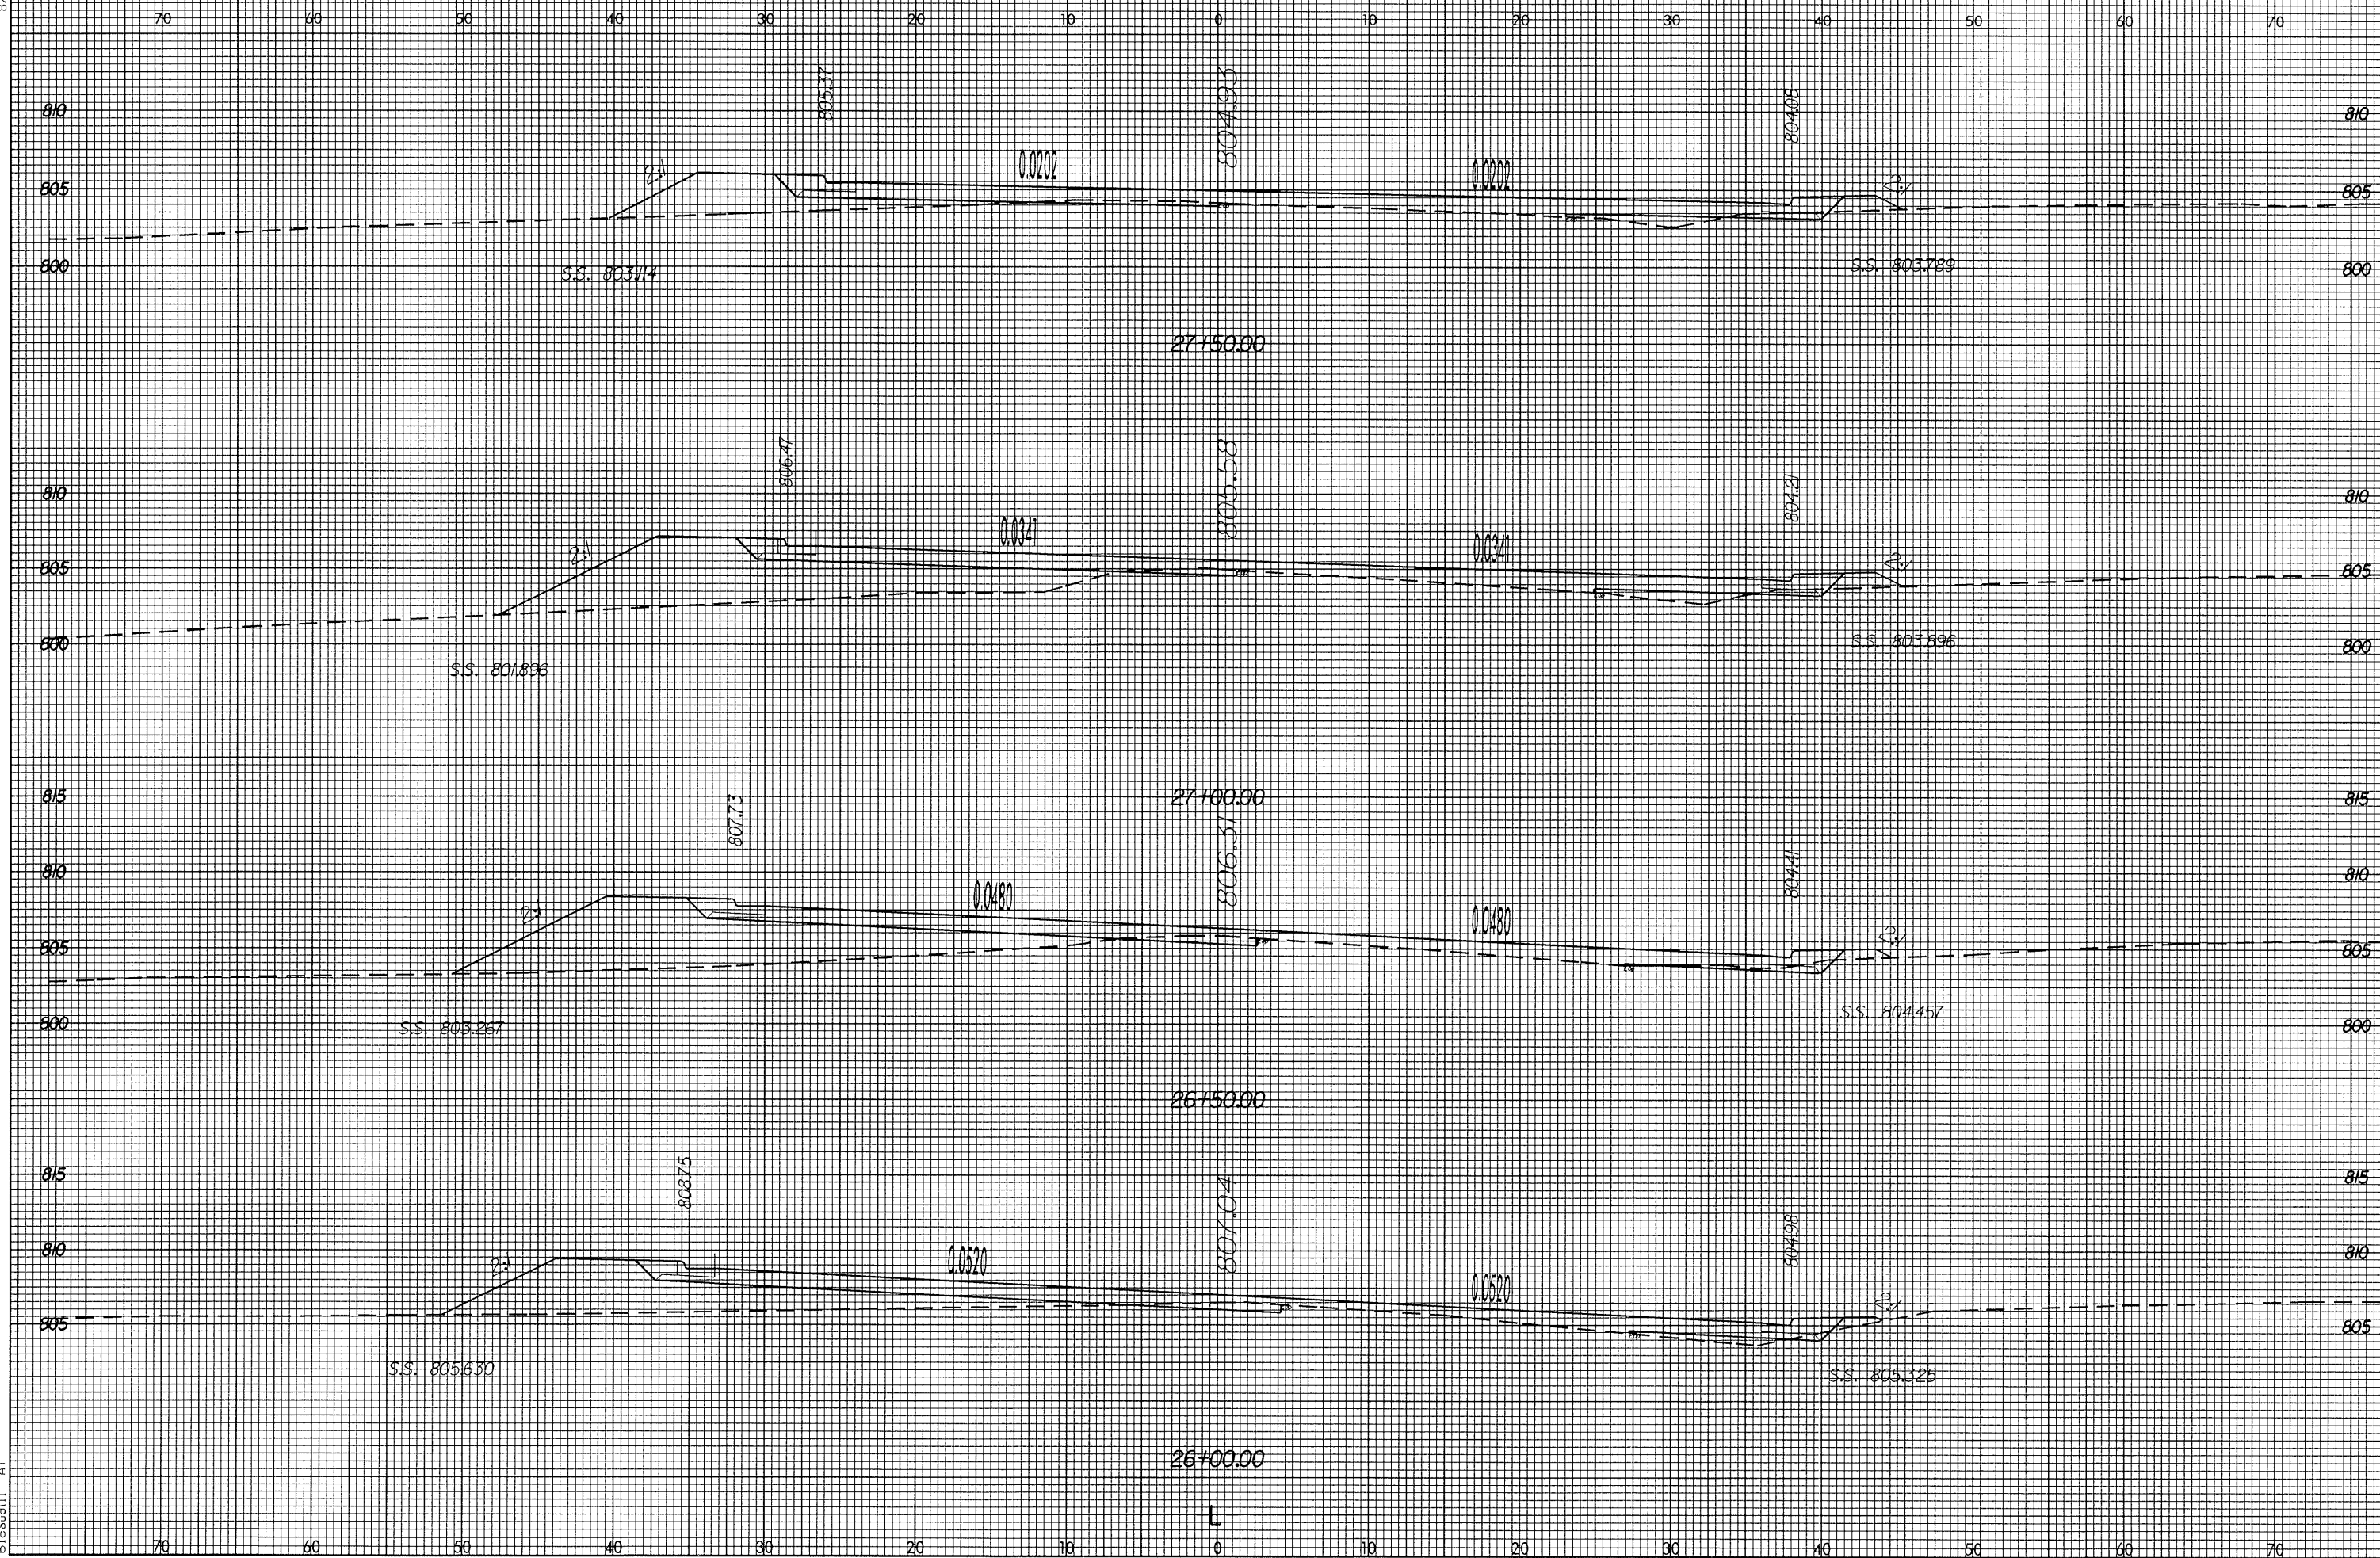

02-JUN-2004 14:36  
E:\2102\1\RA1.rpl  
8000011