




PROJECT NO.	SHEET NO.	TOTAL SHEETS
5CR.10351.4, 5CR.20351.4, 5CR.303502.4, ETC.	15	18

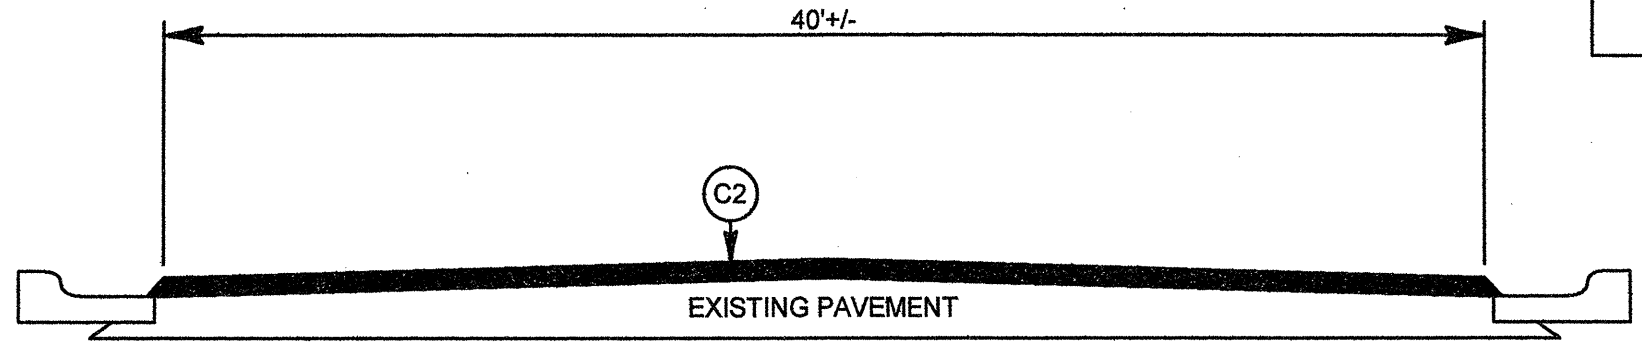

TYPICAL SECTION NO. 10

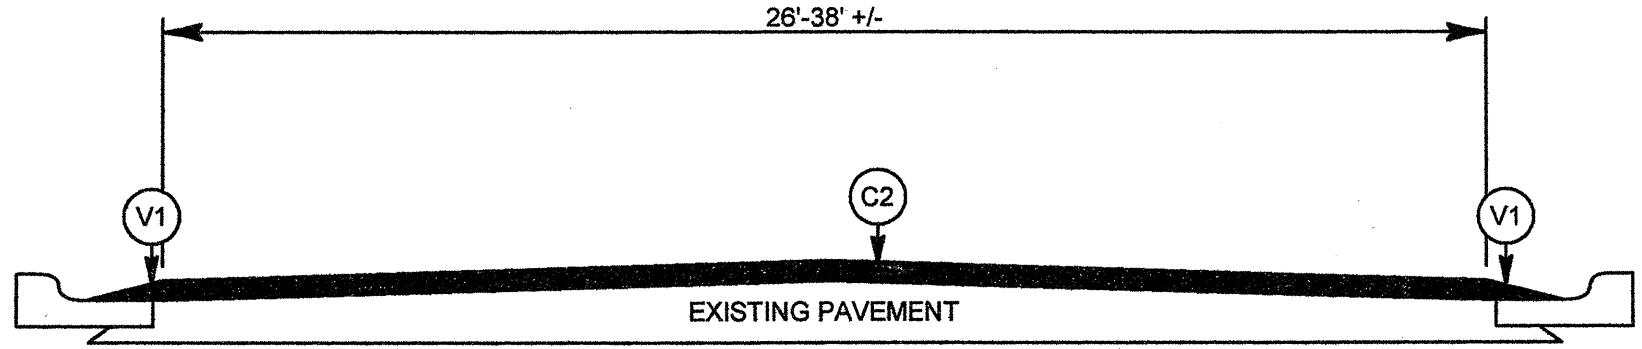

TYPICAL SECTION NO. 11

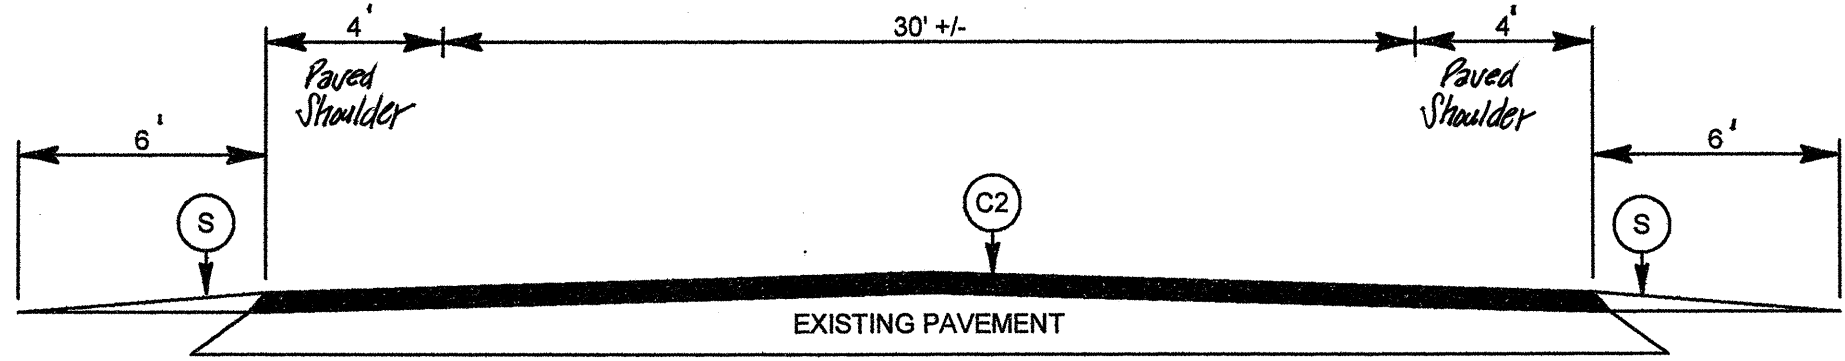

TYPICAL SECTION NO. 12