

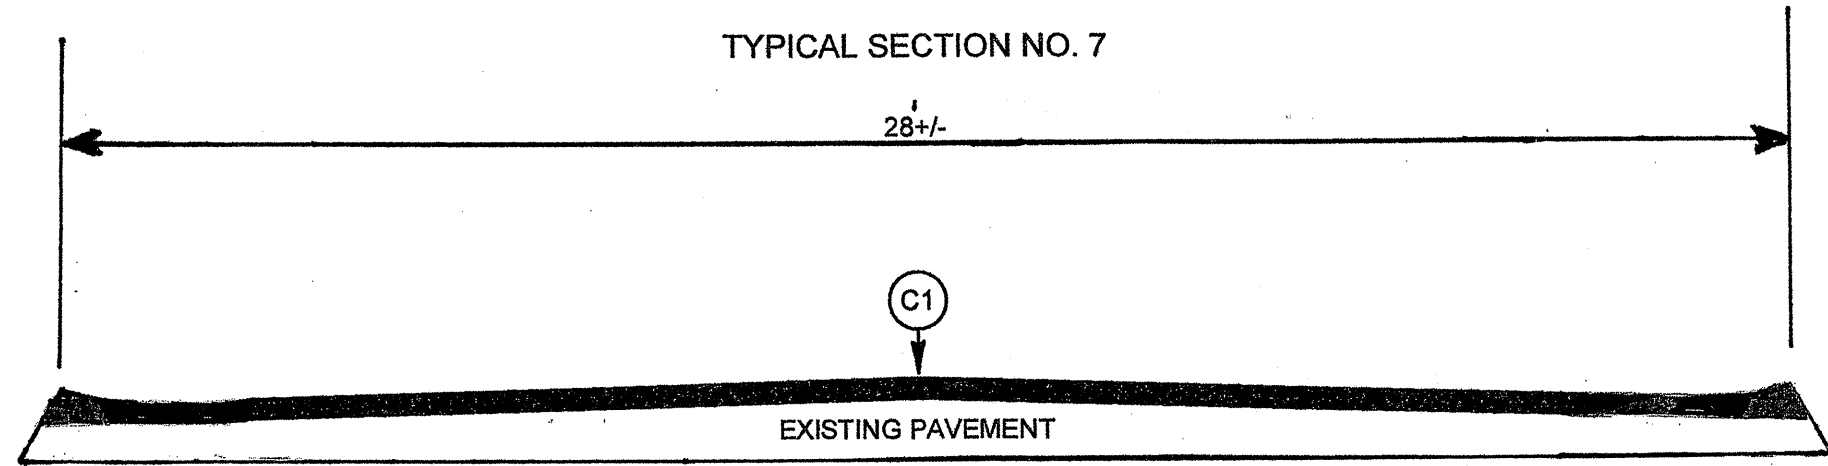


PROJECT NO.	SHEET NO.	TOTAL SHEETS
5CR.10351.4, 5CR.20351.4, 5CR.303502.4, ETC.	14	18

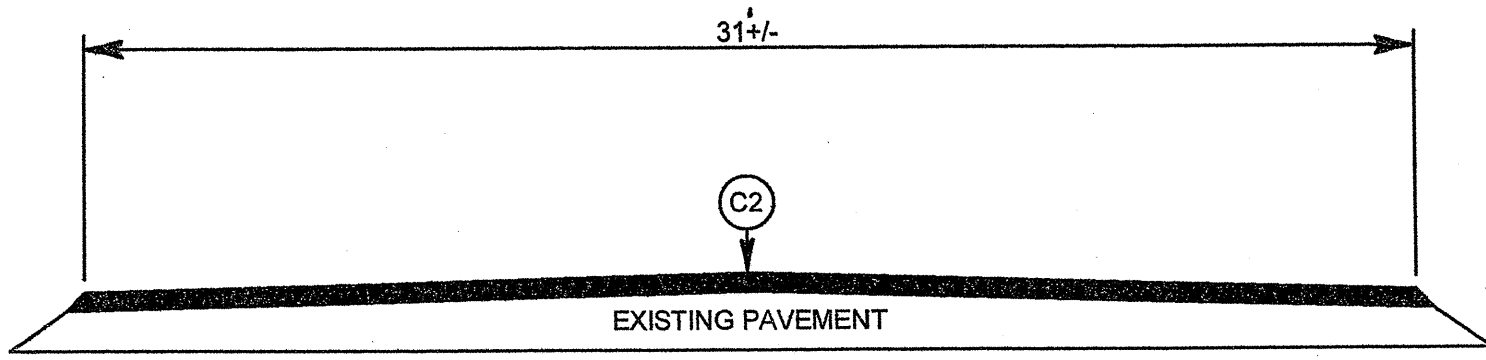

Note: Paved swales on either side of road are to be preserved. Hand work may be required to maintain existing typical section at these swales.

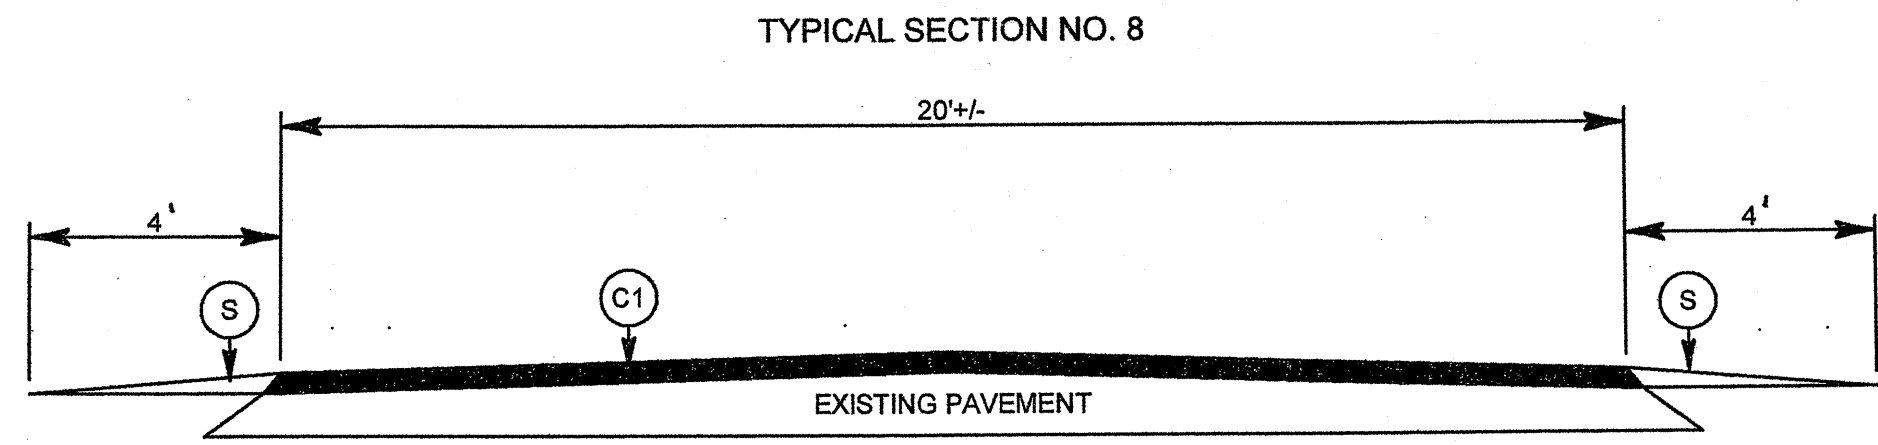

TYPICAL SECTION NO. 9