



ESTIMATED QUANTITIES		
BRIDGE @ STA. 16+52.00 -L-	PLAIN RIP RAP CLASS II	FILTER FABRIC FOR DRAINAGE
	TONS	SQUARE YARDS
END BENT #1	1567	1741
END BENT #2	321	357

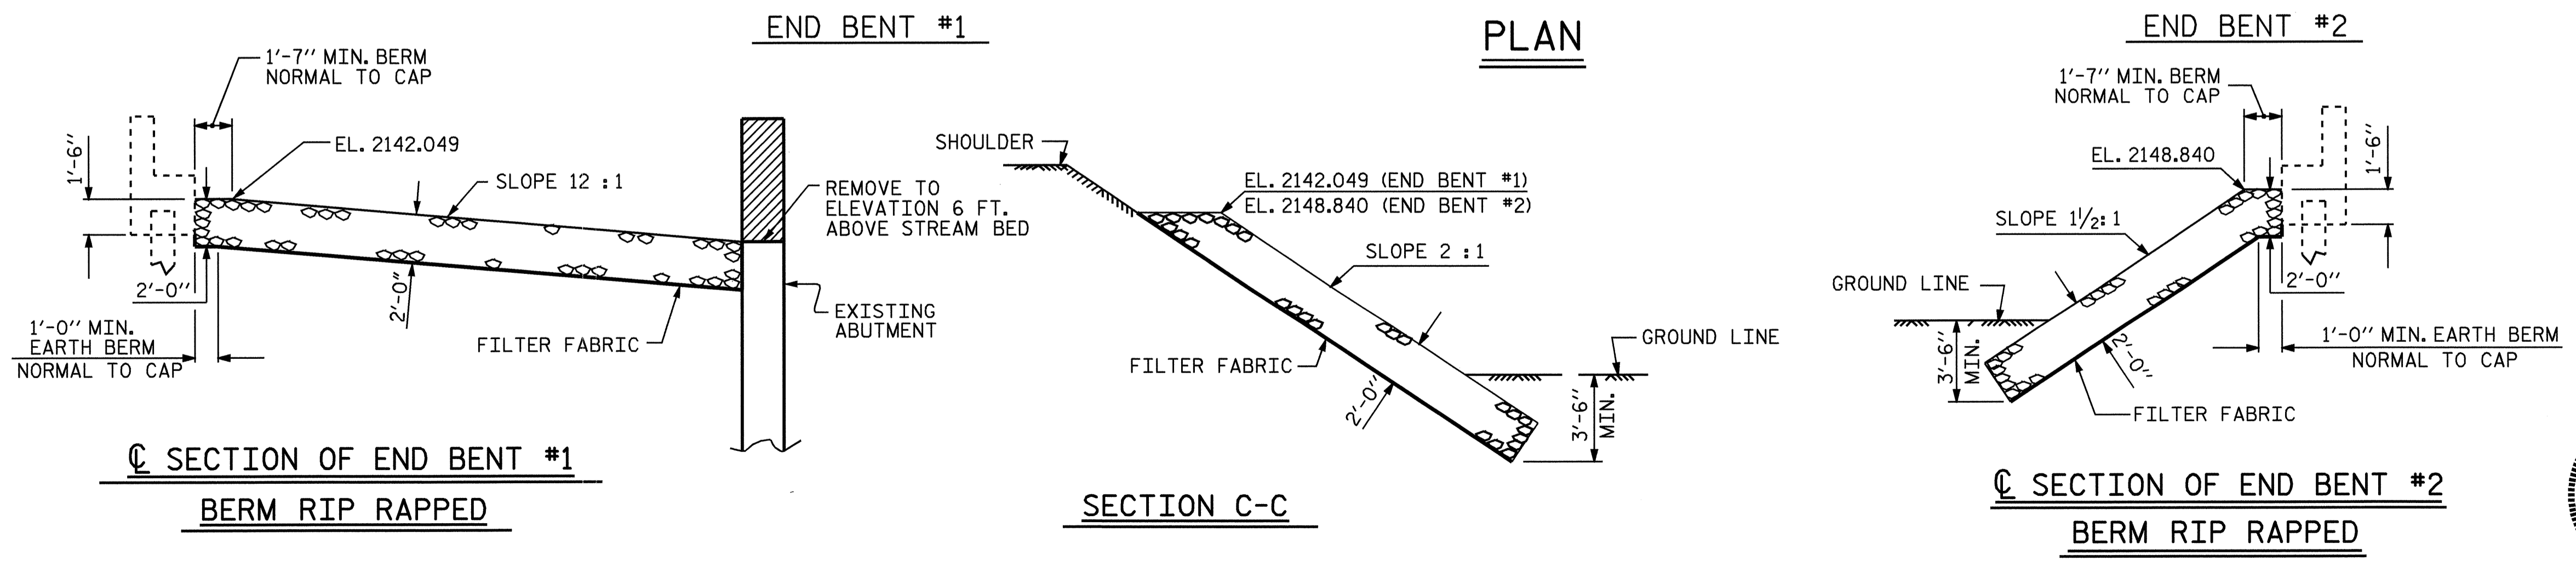

PROJECT NO. B-3485  
MACON COUNTY  
 STATION: 16+52.00 -L-

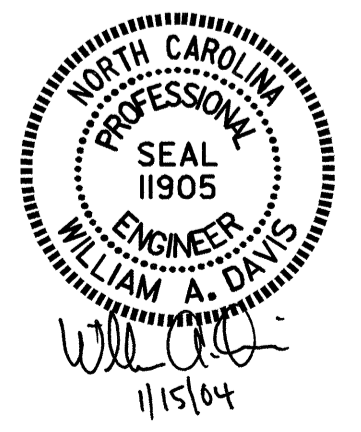

STATE OF NORTH CAROLINA  
 DEPARTMENT OF TRANSPORTATION  
 RALEIGH  
 STANDARD  
 —RIP RAP DETAILS—

DRAWN BY : G. O. COOPER DATE : 5/2/03  
 CHECKED BY : J. G. KHARVA DATE : 11/07/03

REVISIONS						SHEET NO.
NO.	BY:	DATE:	NO.	BY:	DATE:	S-30
1			3			TOTAL SHEETS
2			4			32