



RALPH WHITBREAD ASSOCIATES
CONSULTING ENGINEERS
P.O. BOX 8684
CHARLOTTE, NORTH CAROLINA 28265

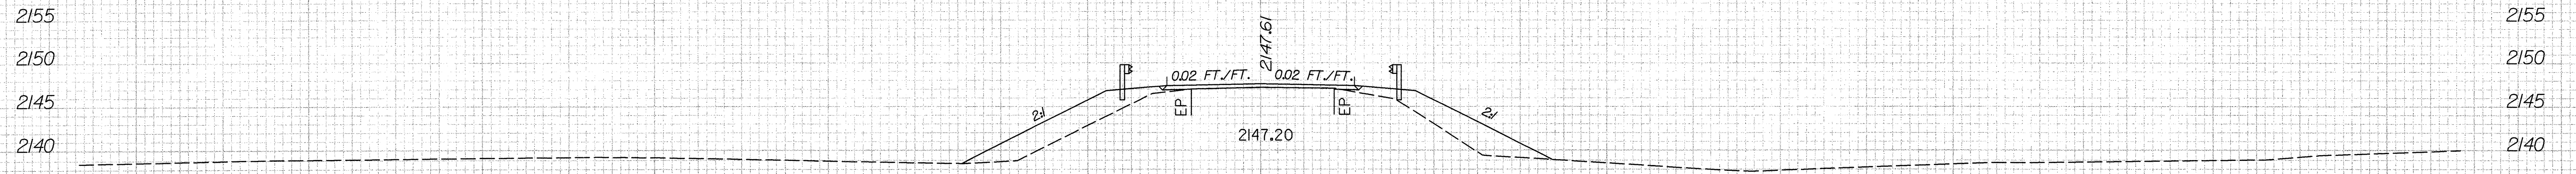


BEGIN BRIDGE
(STA. 14+72.00)


14+50

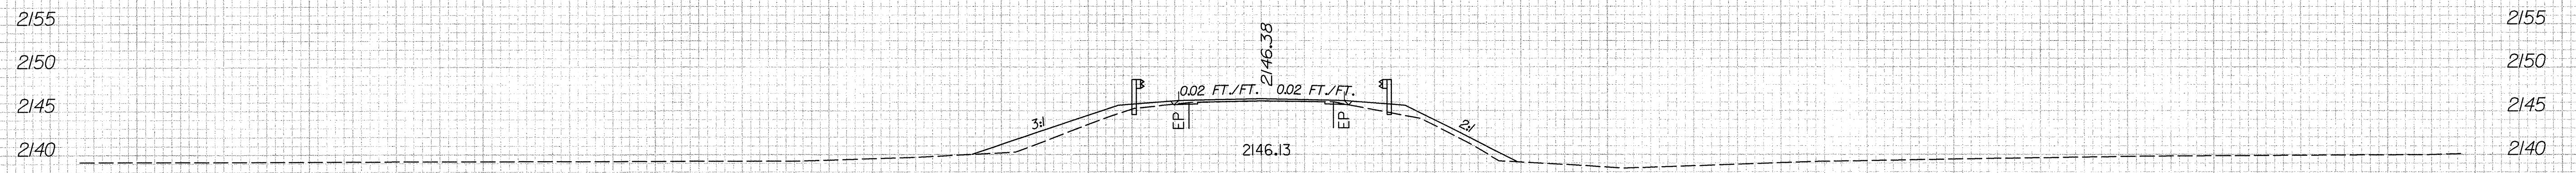

14+00

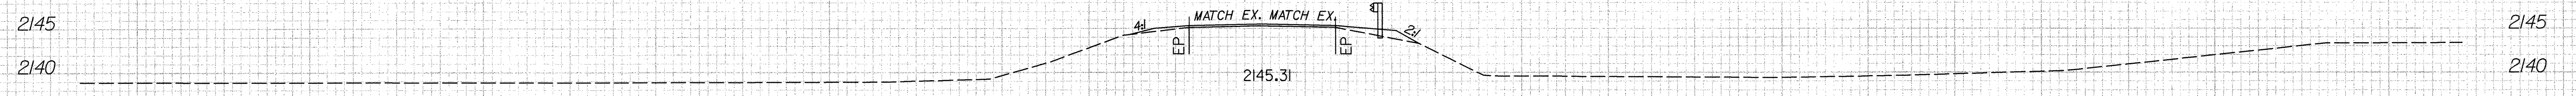

13+50

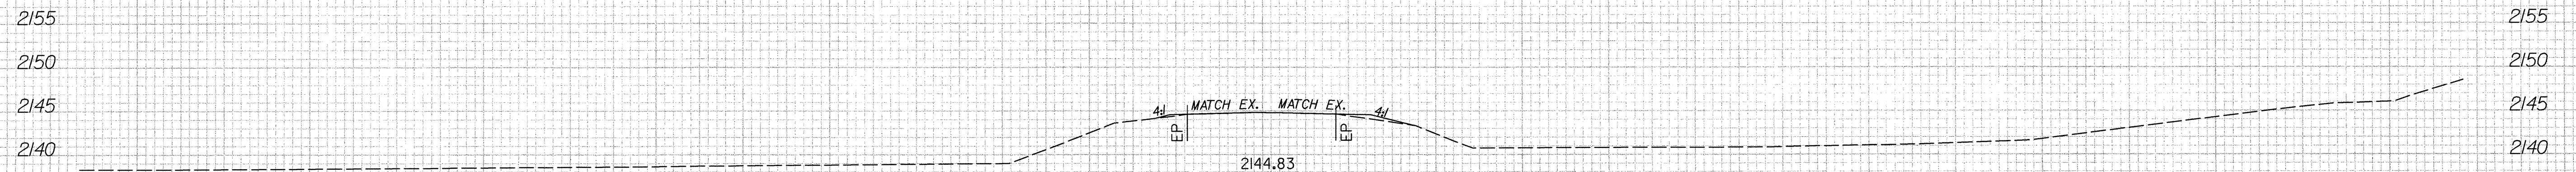

13+00

APPROXIMATE QUANTITIES ONLY. UNCLASSIFIED EXCAVATION, BORROW EXCAVATION, FINE GRADING, CLEARING AND GRUBBING, AND REMOVAL OF EXISTING PAVEMENT WILL BE PAID FOR AT THE CONTRACT LUMP SUM PRICE FOR "GRADING".



-L-

100

50

0

50

100

m:\proj\2670\2670-104\STATION\RDW\104-1.plt
jennifer.starnes