




PLAN OF WING (W1)

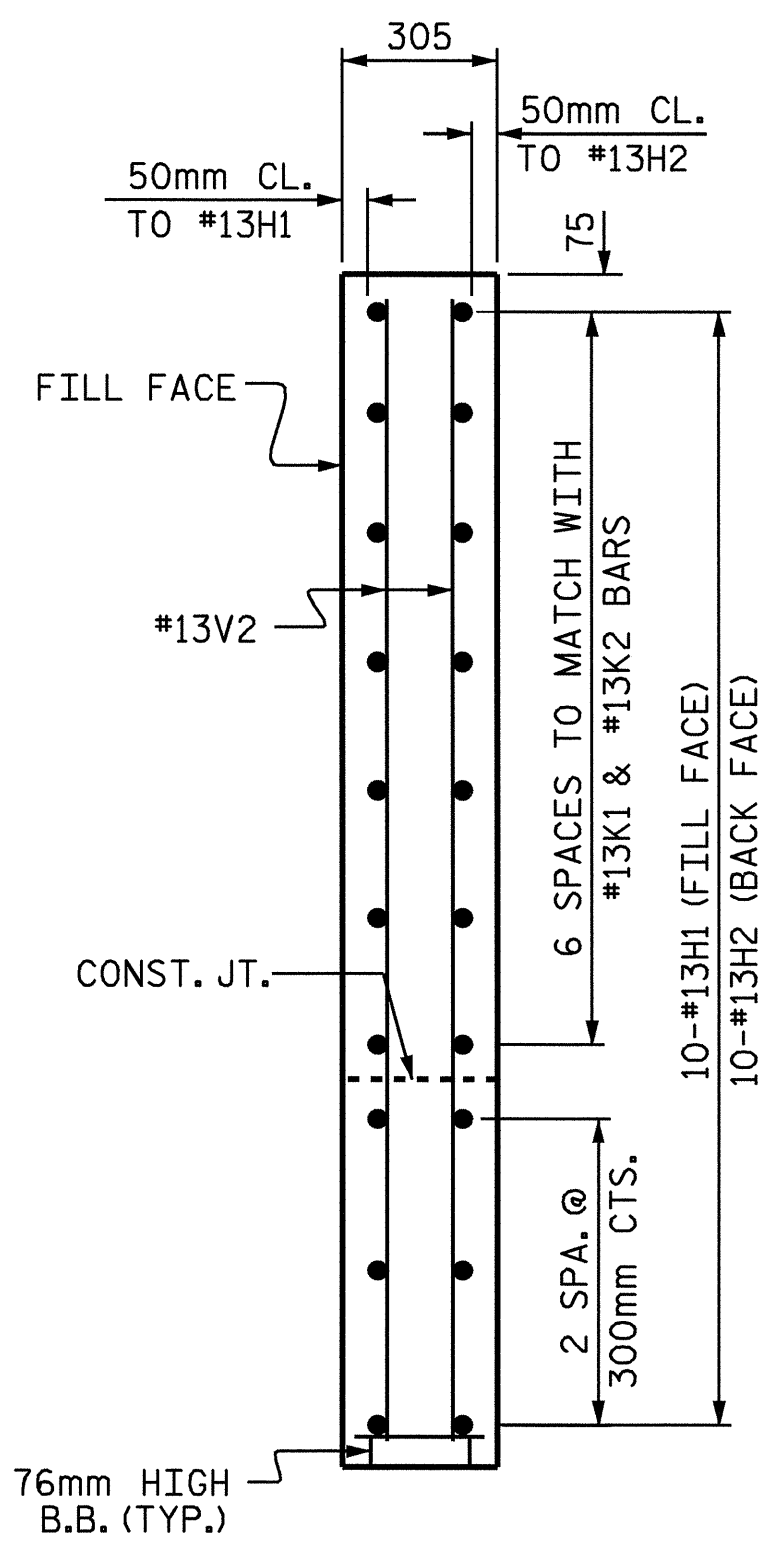


SECTION Y-Y

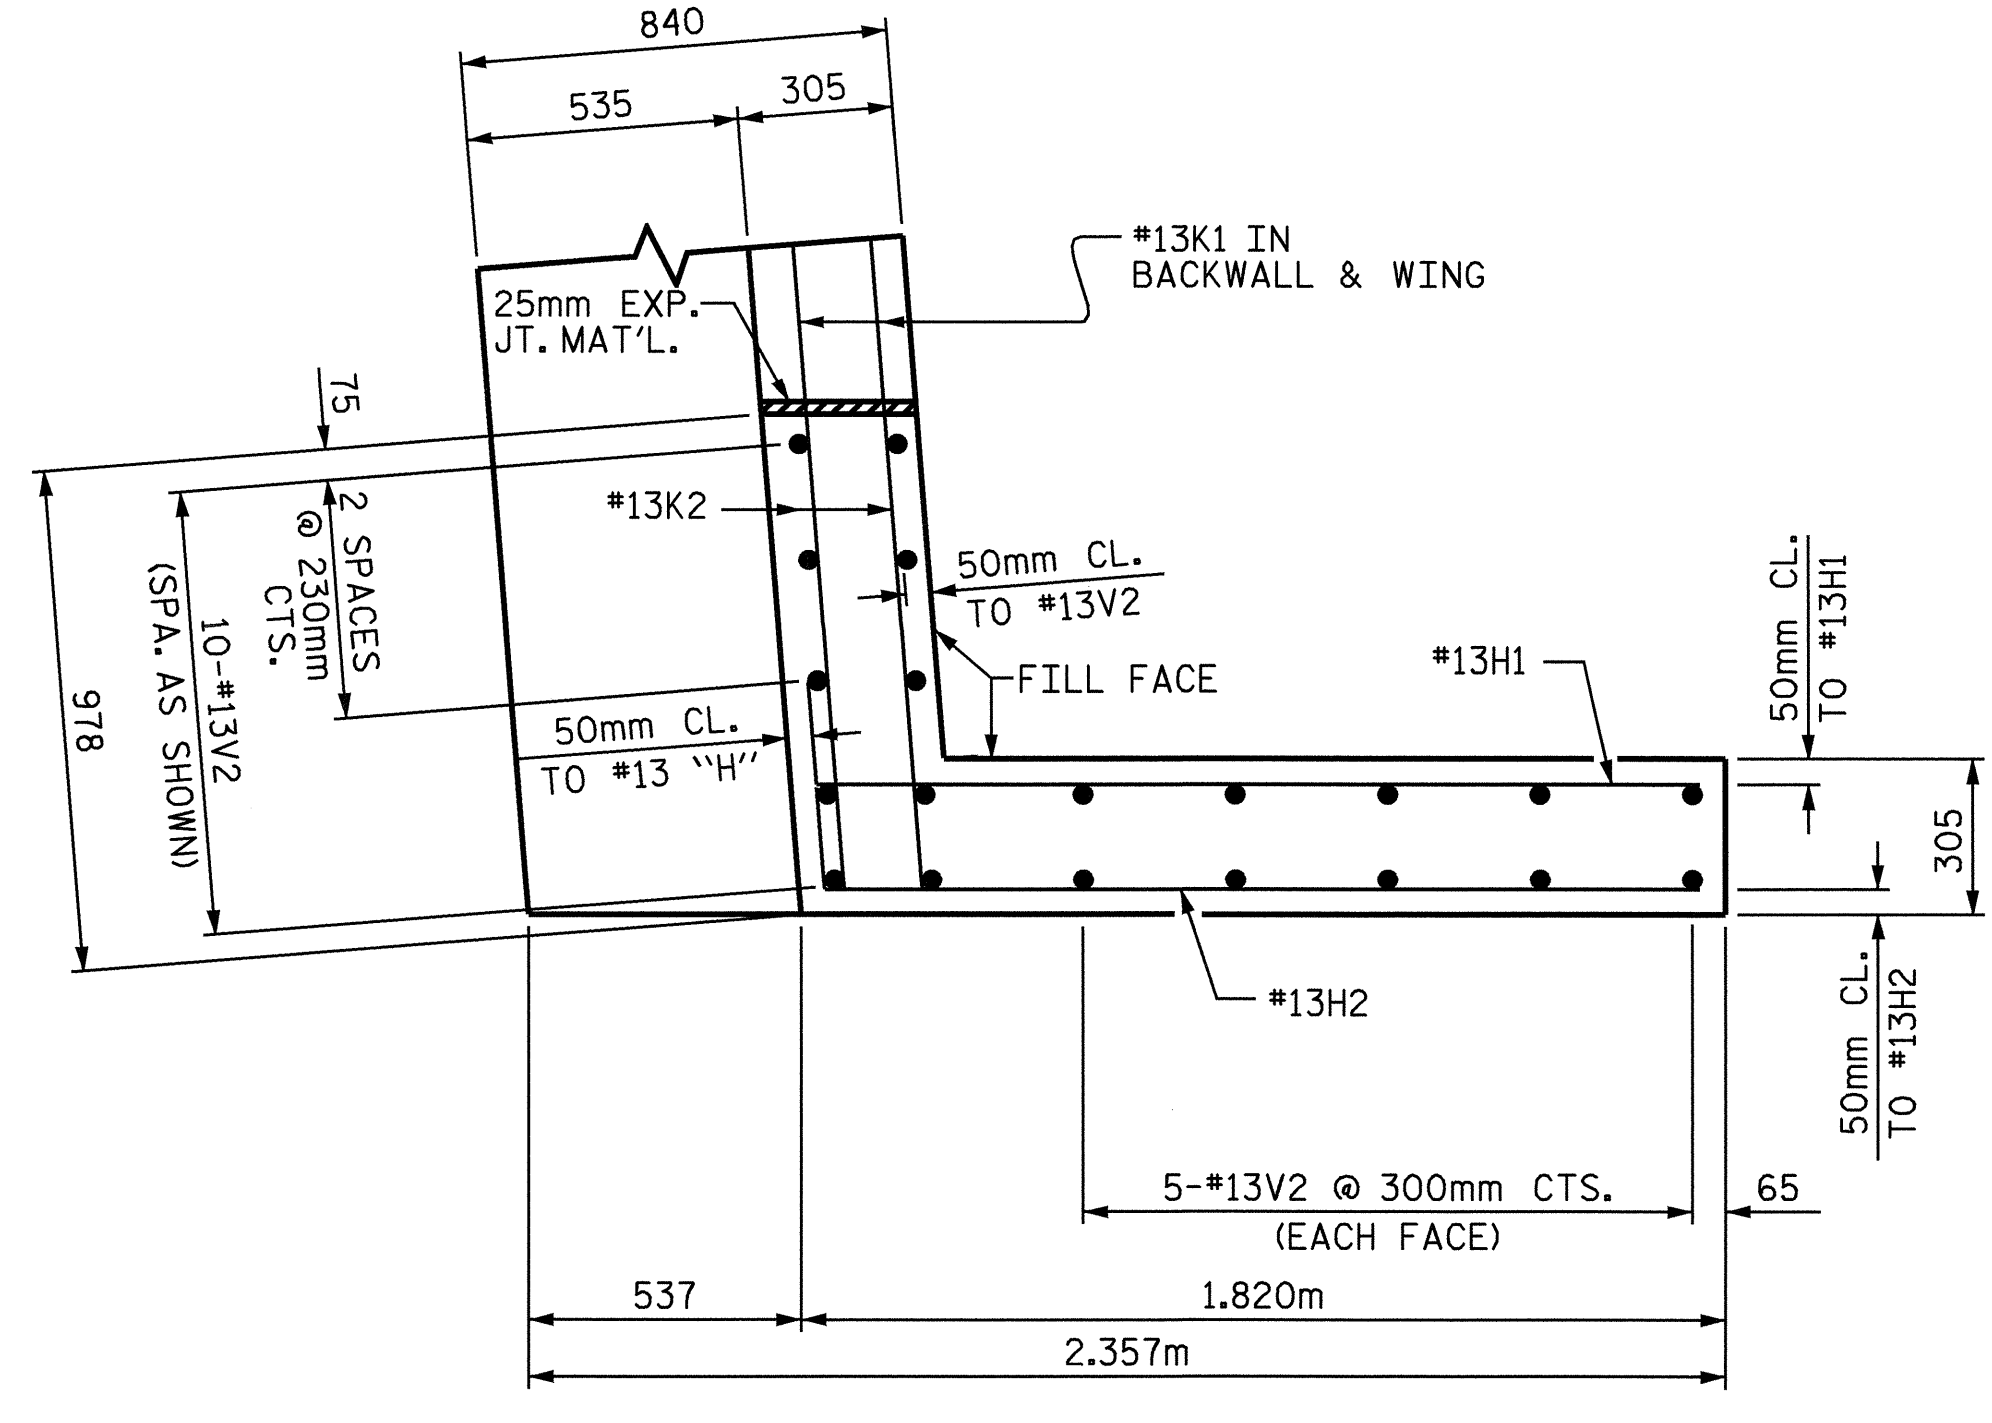


PLAN OF WING (W2)

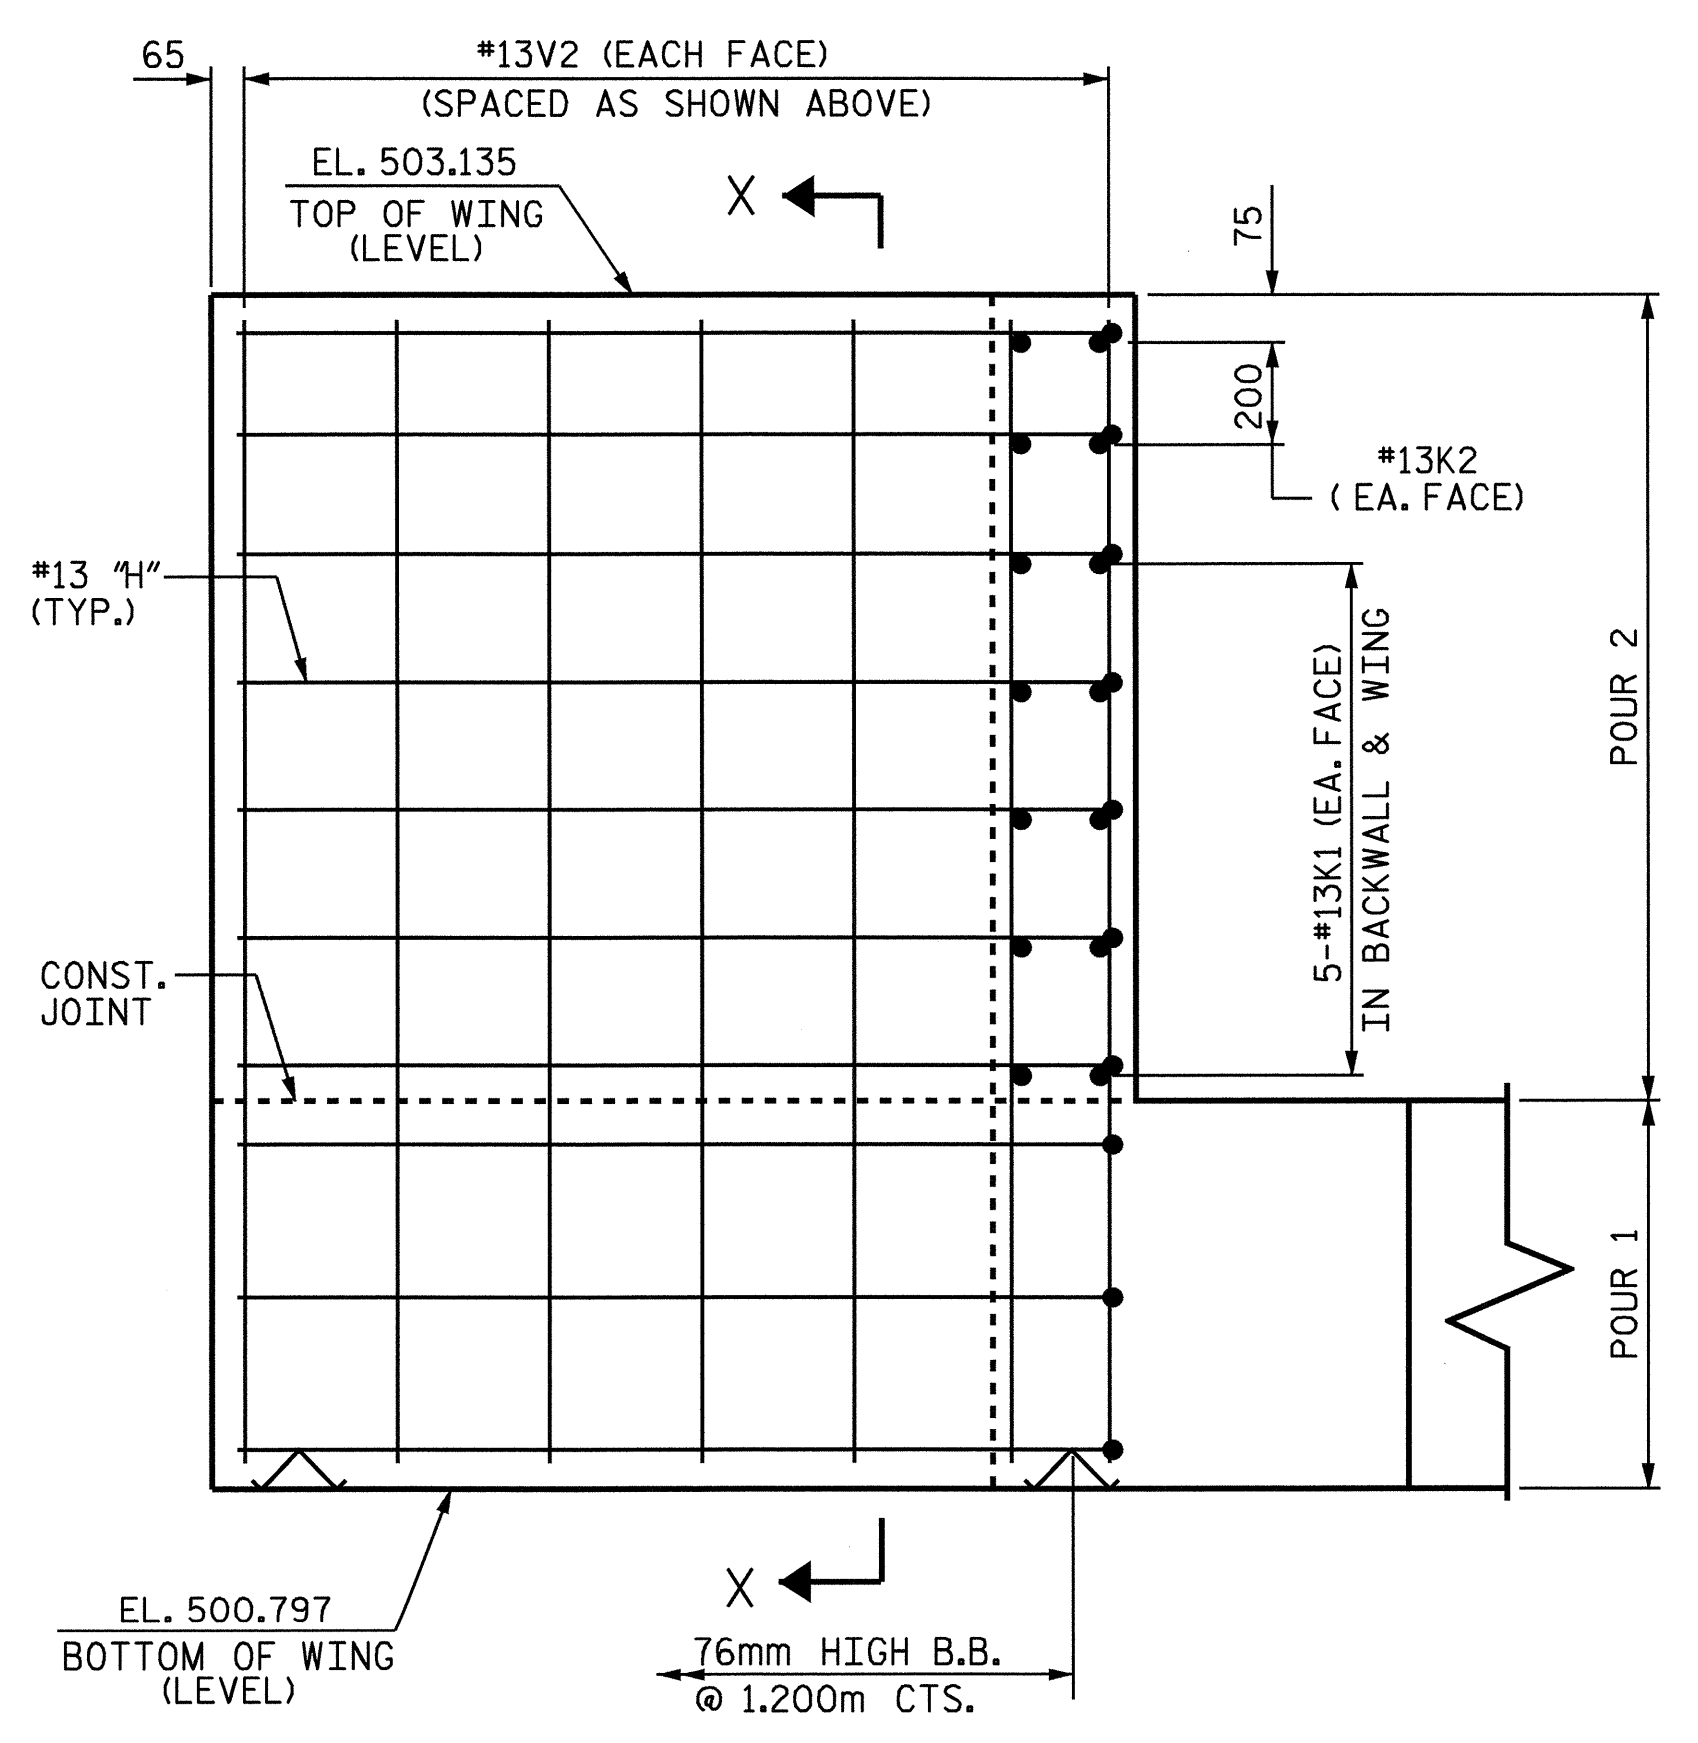

ELEVATION OF WING (W1)

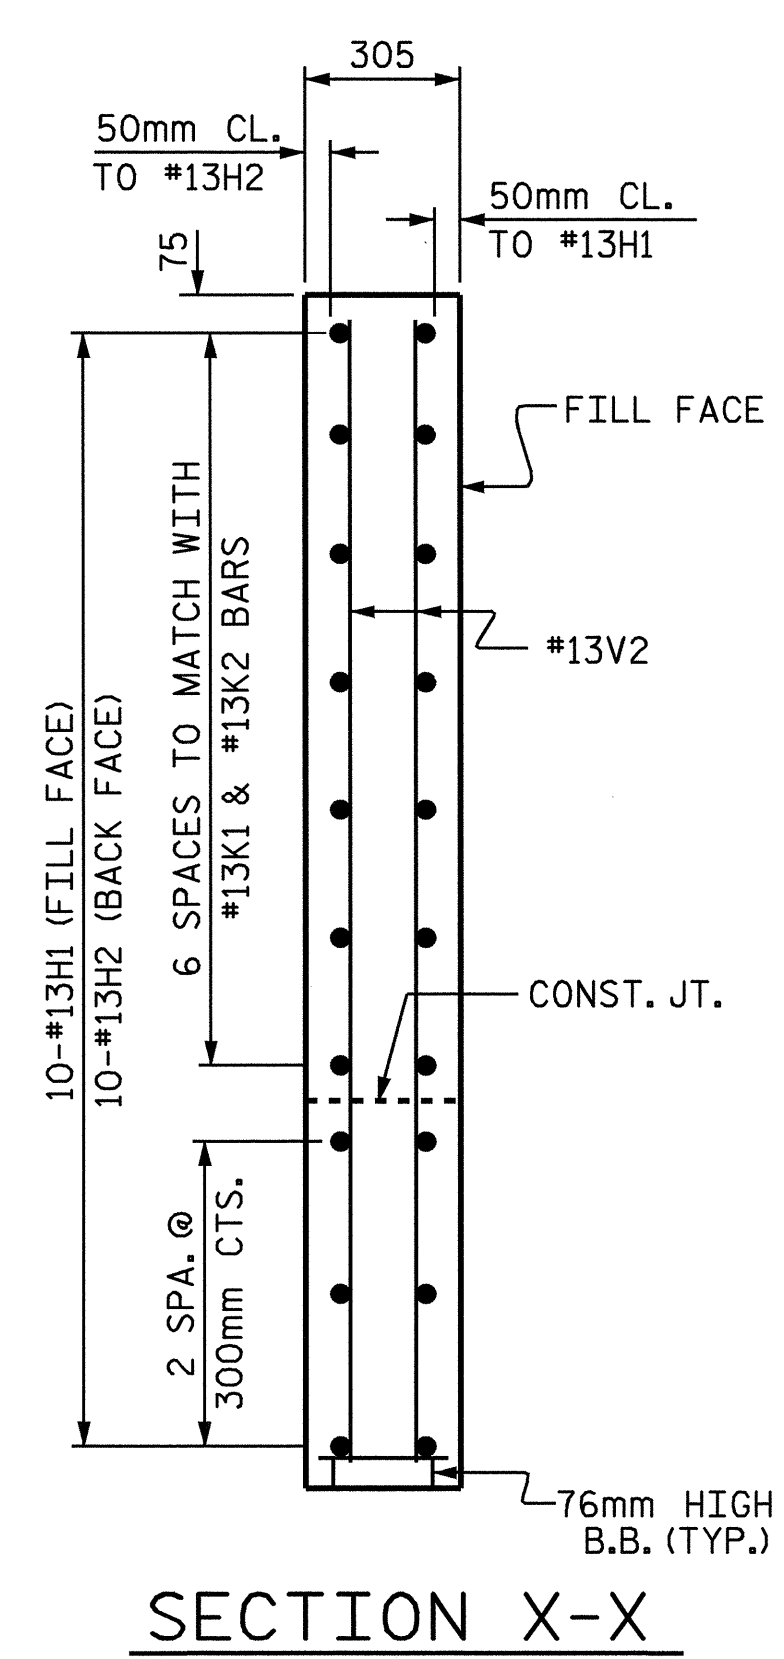

SECTION X-X

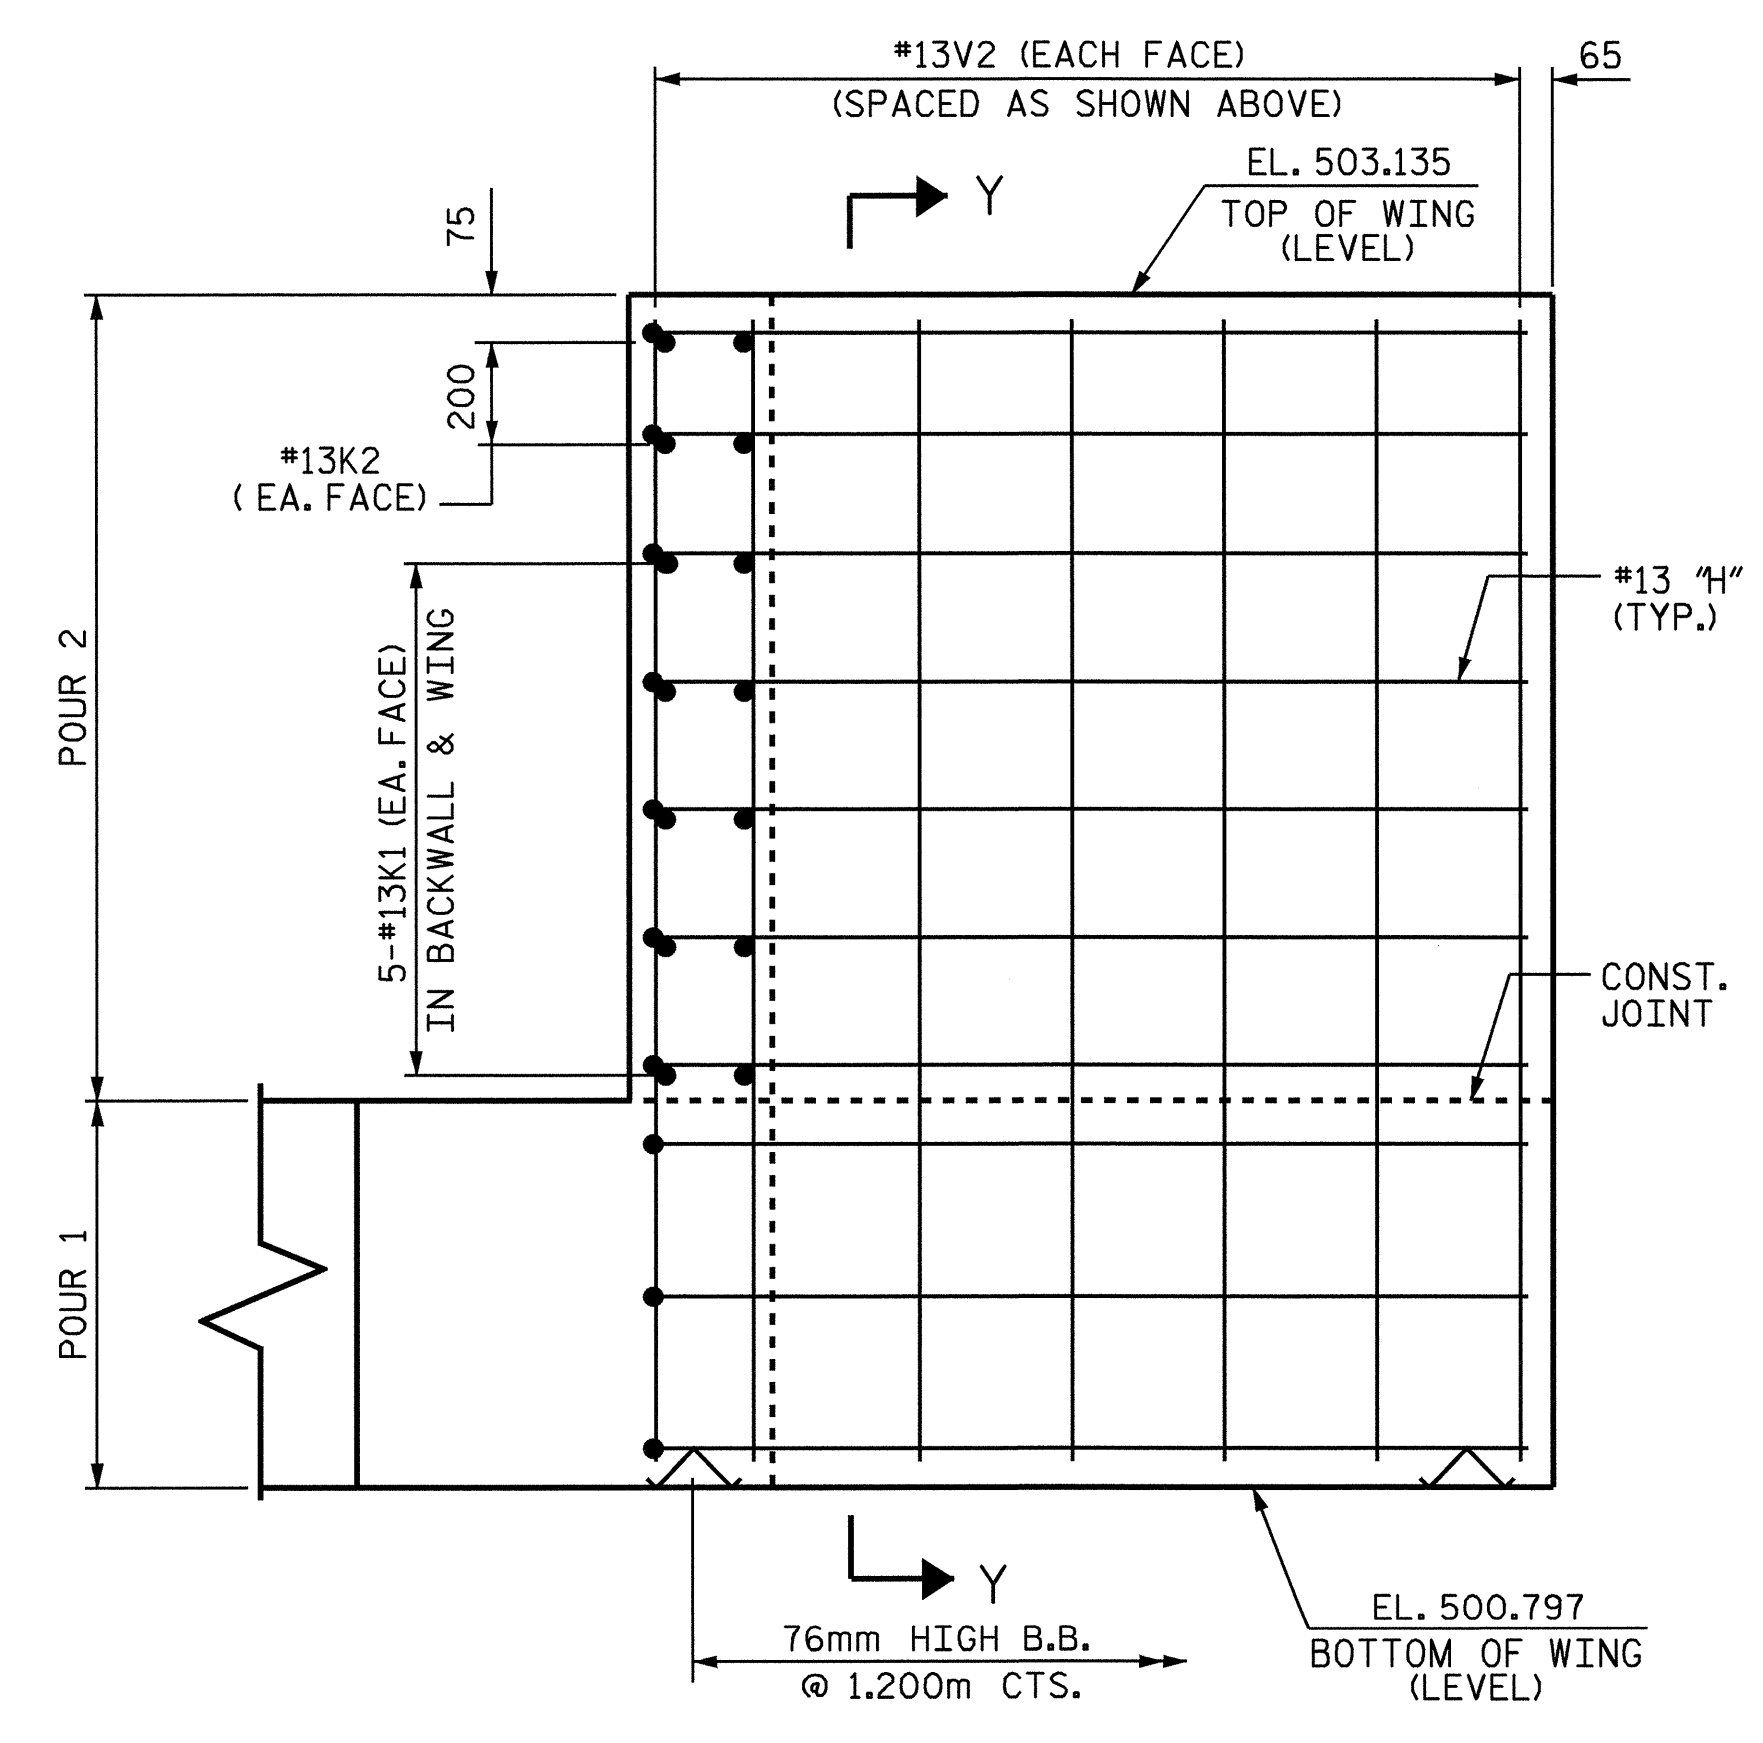


ELEVATION OF WING (W2)

PROJECT NO. B-2583  
 MADISON COUNTY  
 STATION: 11+03.000 -Y1-

SHEET 2 OF 3

STATE OF NORTH CAROLINA  
 DEPARTMENT OF TRANSPORTATION  
 RALEIGH  
 SUBSTRUCTURE  
 END BENT 2

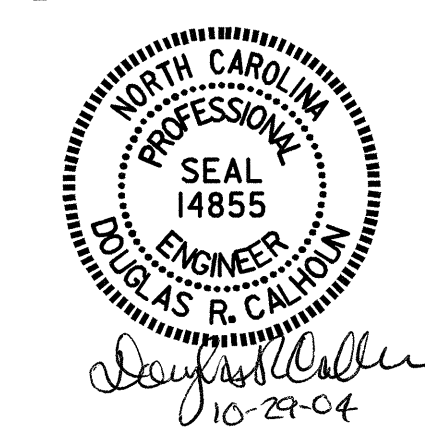

DRAWN BY: A. K. P. & E. G. A. DATE: 5/25/04  
 CHECKED BY: A. L. MEADOWS DATE: 6/8/04

| REVISIONS |     |       |     |     | SHEET NO. |
|-----------|-----|-------|-----|-----|-----------|
| NO.       | BY: | DATE: | NO. | BY: | DATE:     |
| 1         |     |       | 3   |     |           |
| 2         |     |       | 4   |     |           |

TOTAL SHEETS: 112