


ELEVATION OF RAIL

(RIGHT SIDE)

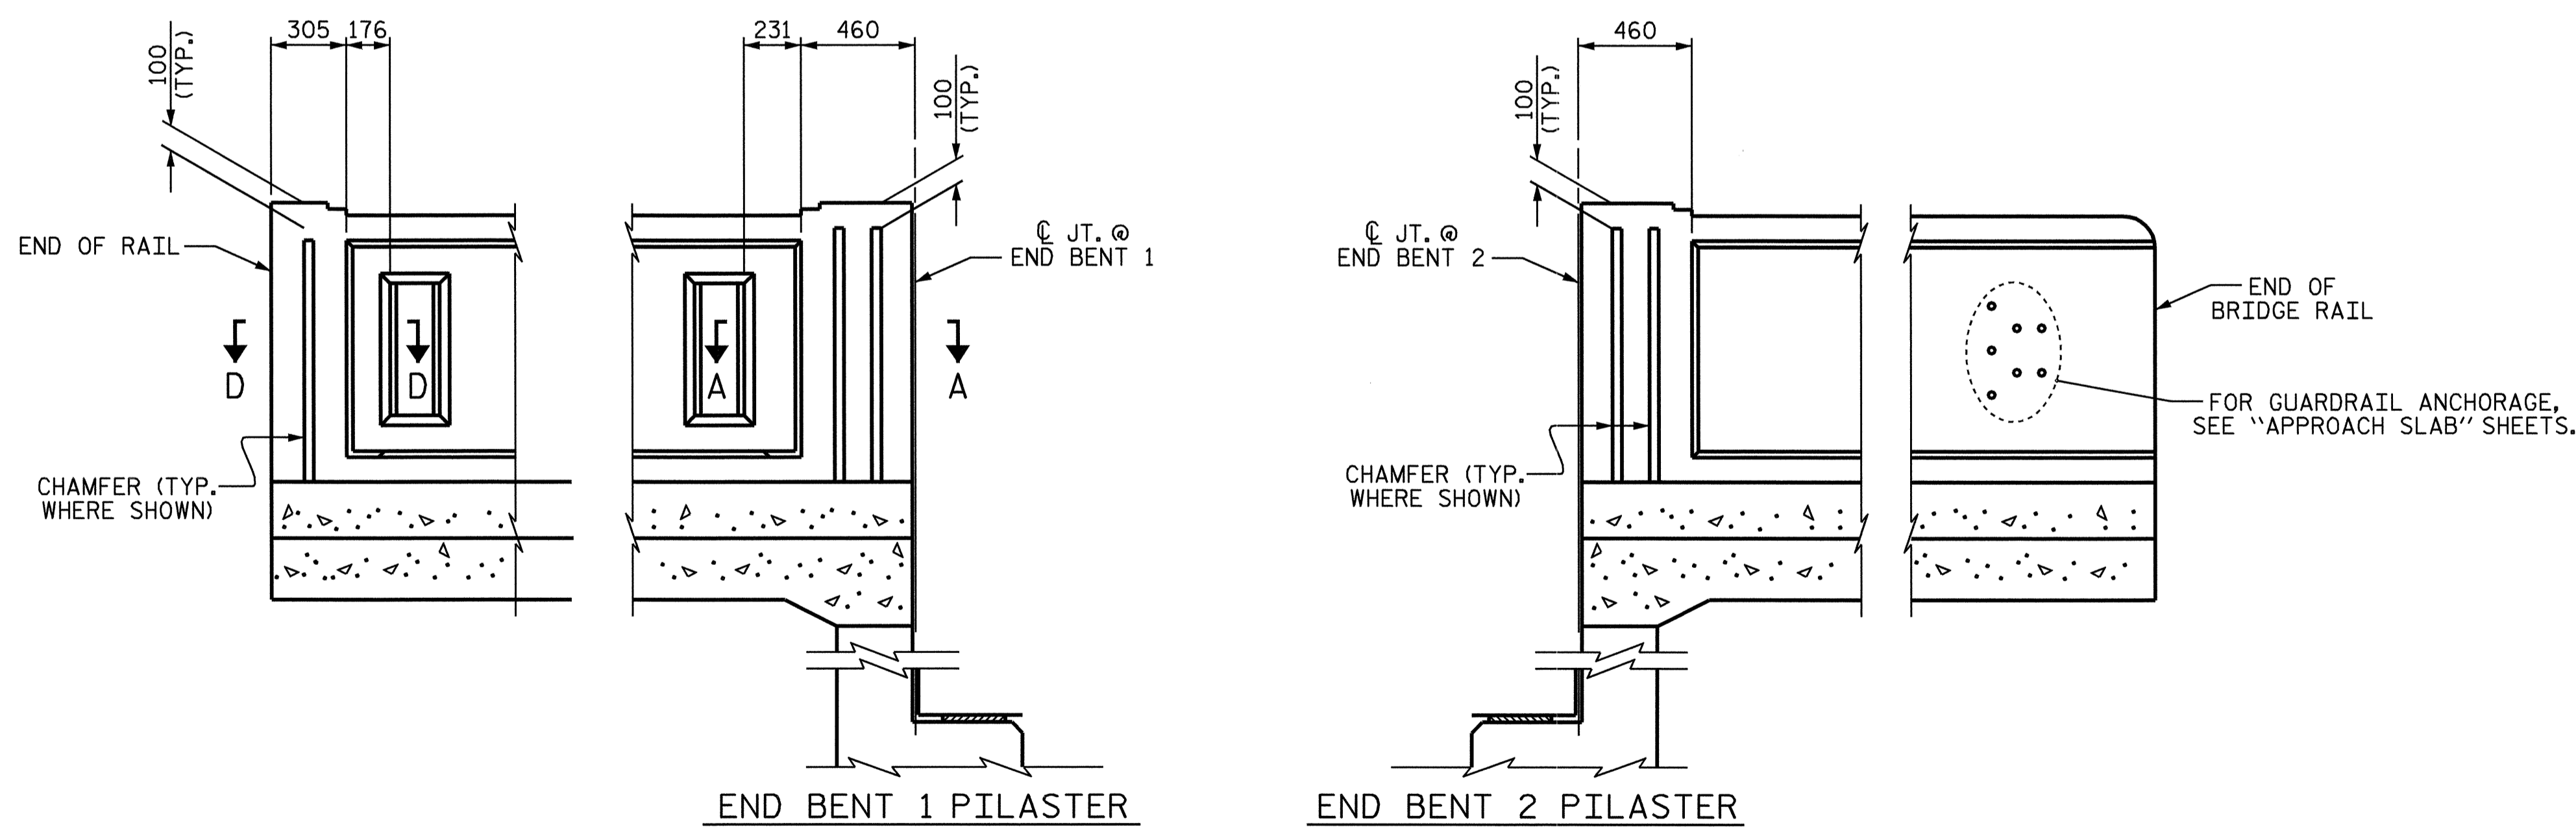

ELEVATION OF RAIL

(@ APPROACH SLABS - RIGHT SIDE)

PROJECT NO. B-2583


MADISON COUNTY

STATION: 11+03.000 -Y1-

SHEET 5 OF 7

STATE OF NORTH CAROLINA
DEPARTMENT OF TRANSPORTATION
RALEIGH

CLASSIC CONCRETE
BRIDGE RAIL
AND SIDEWALK

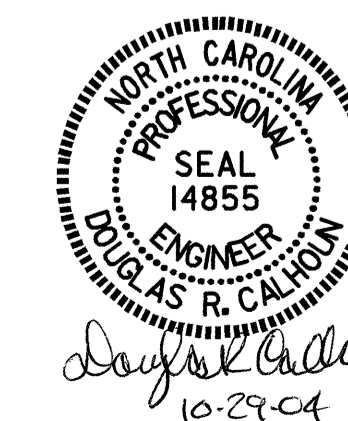

DRAWN BY: T. A. HARRIS DATE: 12/3/02
CHECKED BY: W. S. ARAFAT DATE: 7/9/04

29-OCT-2004 09:52
W:\squad\b2583\taharris\Microstation\str2\b2583_sd.br_02.dgn
TAHarris

REVISIONS						SHEET NO.
NO.	BY:	DATE:	NO.	BY:	DATE:	S-90
1			3			TOTAL SHEETS
2			4			112