



PLAN

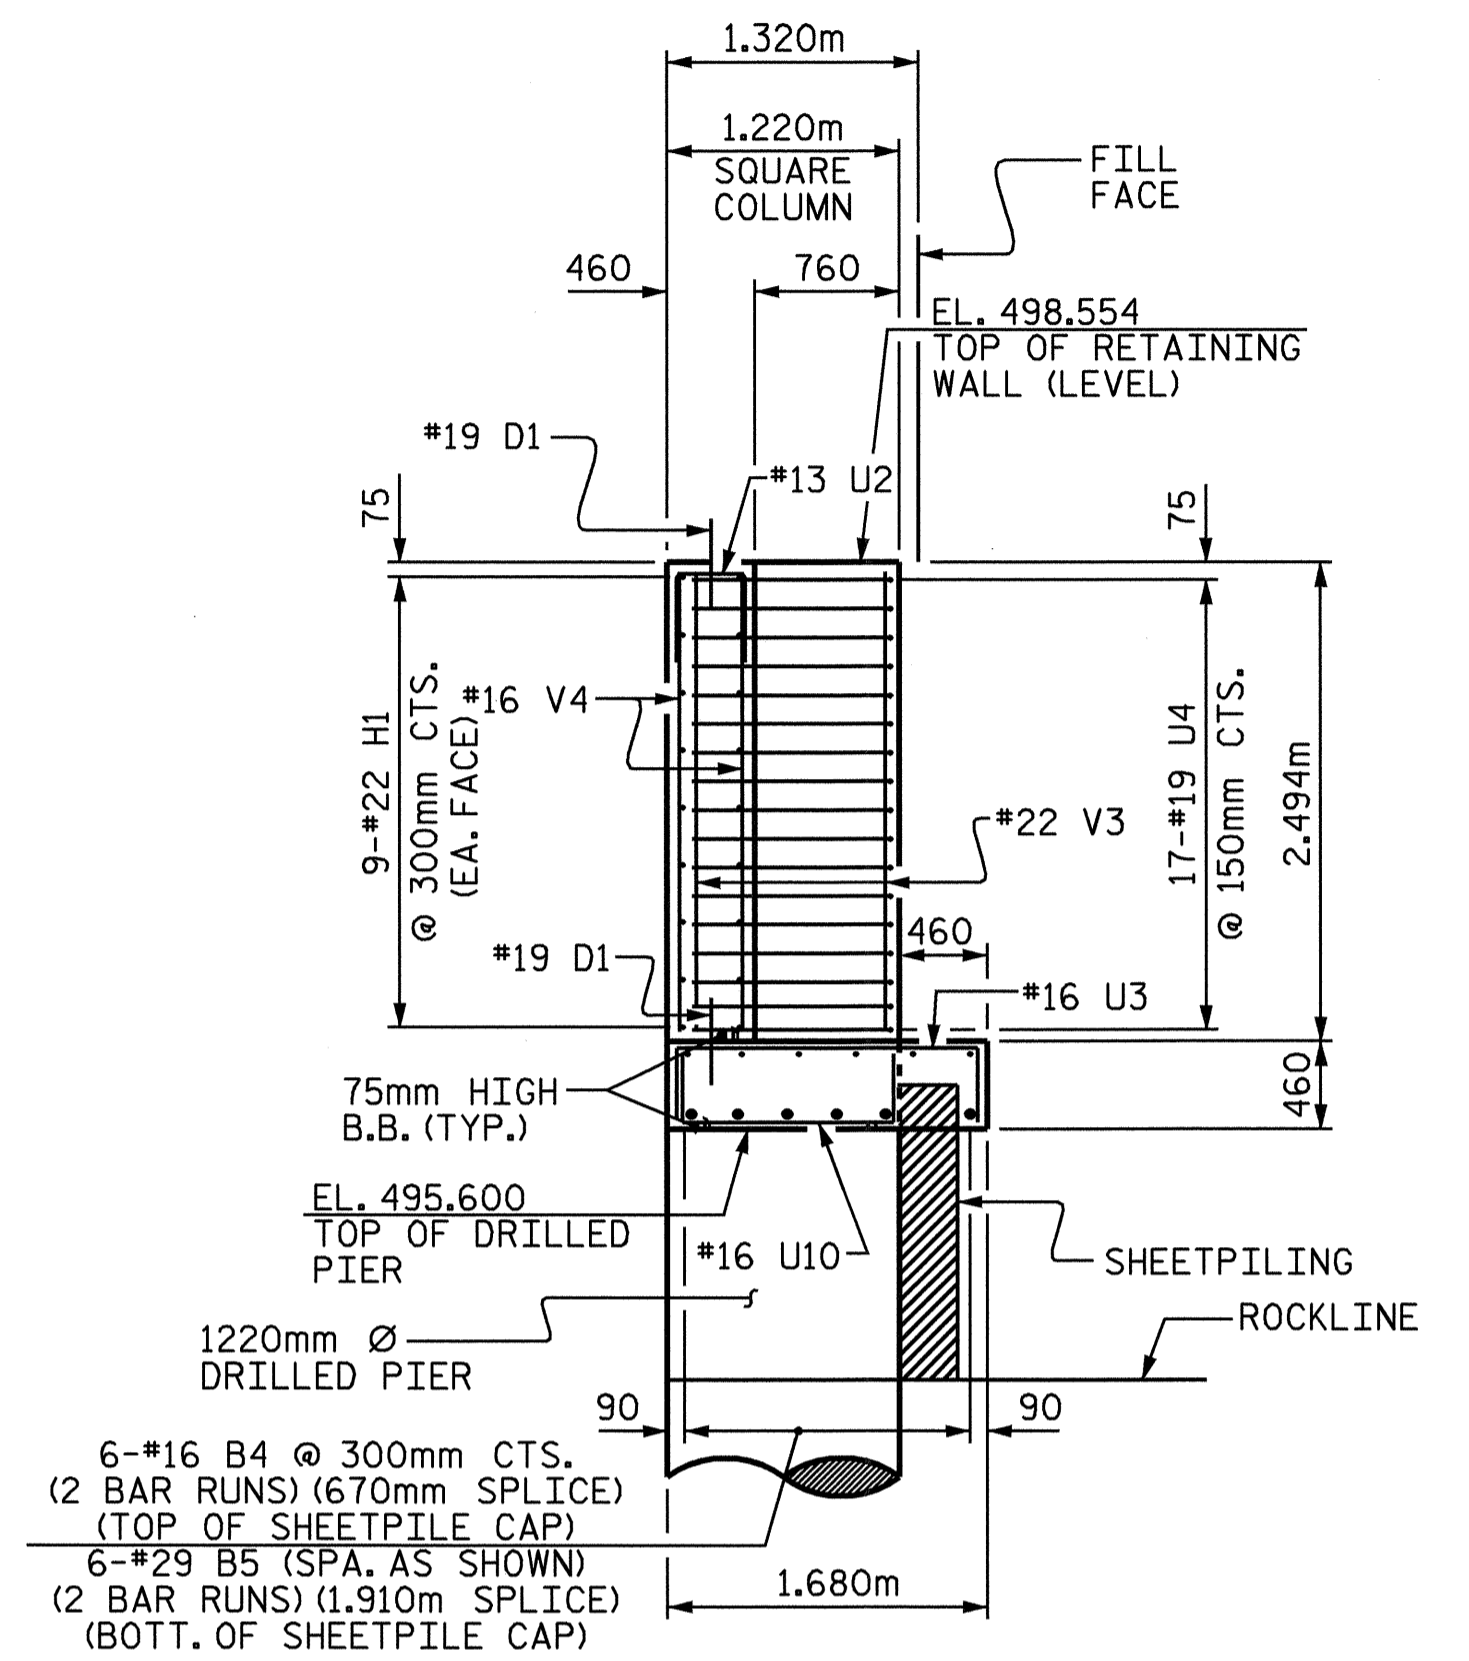

SECTION A-A

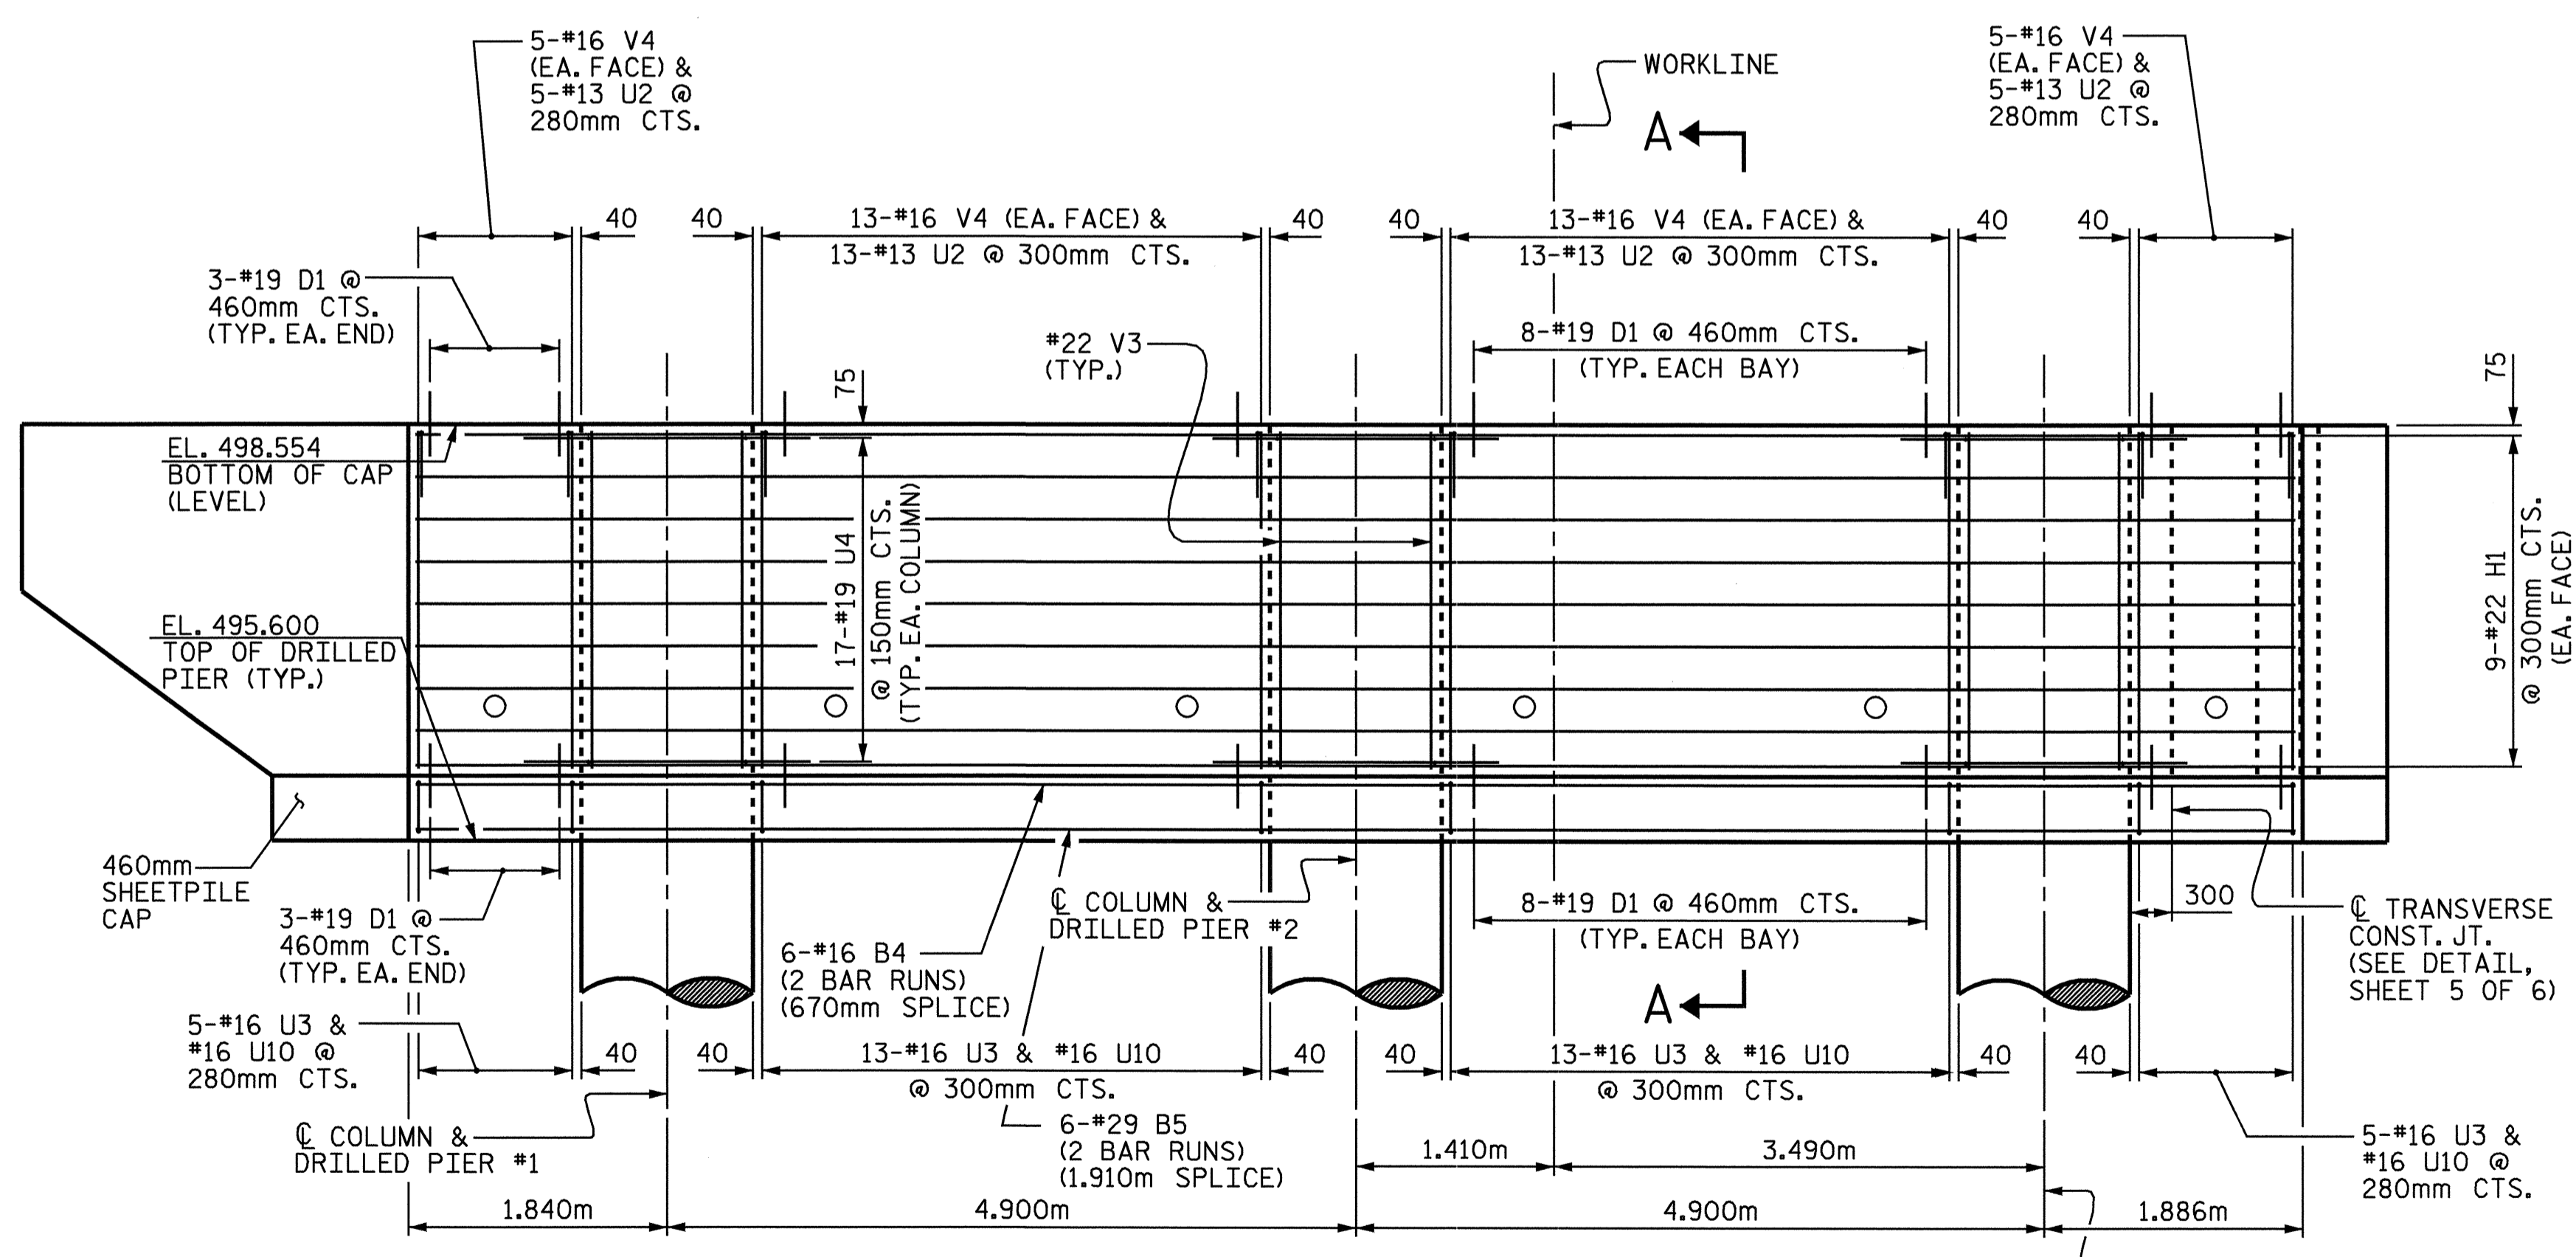


ELEVATION
COLUMN & DRILLED PIER IN WING 1 NOT SHOWN FOR CLARITY

RETAINING WALL & SHEETPILE CAP DETAILS

PROJECT NO. B-2583
MADISON COUNTY
STATION: 12+21.750 -L-
SHEET 2 OF 6

STATE OF NORTH CAROLINA DEPARTMENT OF TRANSPORTATION RALEIGH					
SUBSTRUCTURE END BENT 2					
REVISIONS					
NO.	BY:	DATE:	NO.	BY:	DATE:
1			3		
2			4		
					SHEET NO. S-47
					TOTAL SHEETS 112

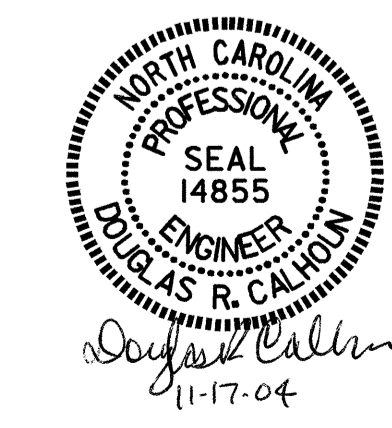

DRAWN BY: K. McCAULEY DATE: 7/1/04
CHECKED BY: K. P. SEDAI DATE: 7/18/04