

02-APR-2003 13:55  
 M:\Special Details\2002\stds\stds\02\stds to Special Details\metric\84803\848d03m.dgn  
 erickward HT 05186868

STATE OF  
 NORTH CAROLINA  
 DEPT. OF TRANSPORTATION  
 DIVISION OF HIGHWAYS  
 RALEIGH, N.C.


METRIC DETAIL DRAWING FOR  
**DRIVEWAY TURNOUT**  
 DROP CURB TYPE

SHEET 1 OF 2  
**848D03**

STATE OF  
 NORTH CAROLINA  
 DEPT. OF TRANSPORTATION  
 DIVISION OF HIGHWAYS  
 RALEIGH, N.C.

METRIC DETAIL DRAWING FOR  
**DRIVEWAY TURNOUT**  
 DROP CURB TYPE

SHEET 1 OF 2  
**848D03**

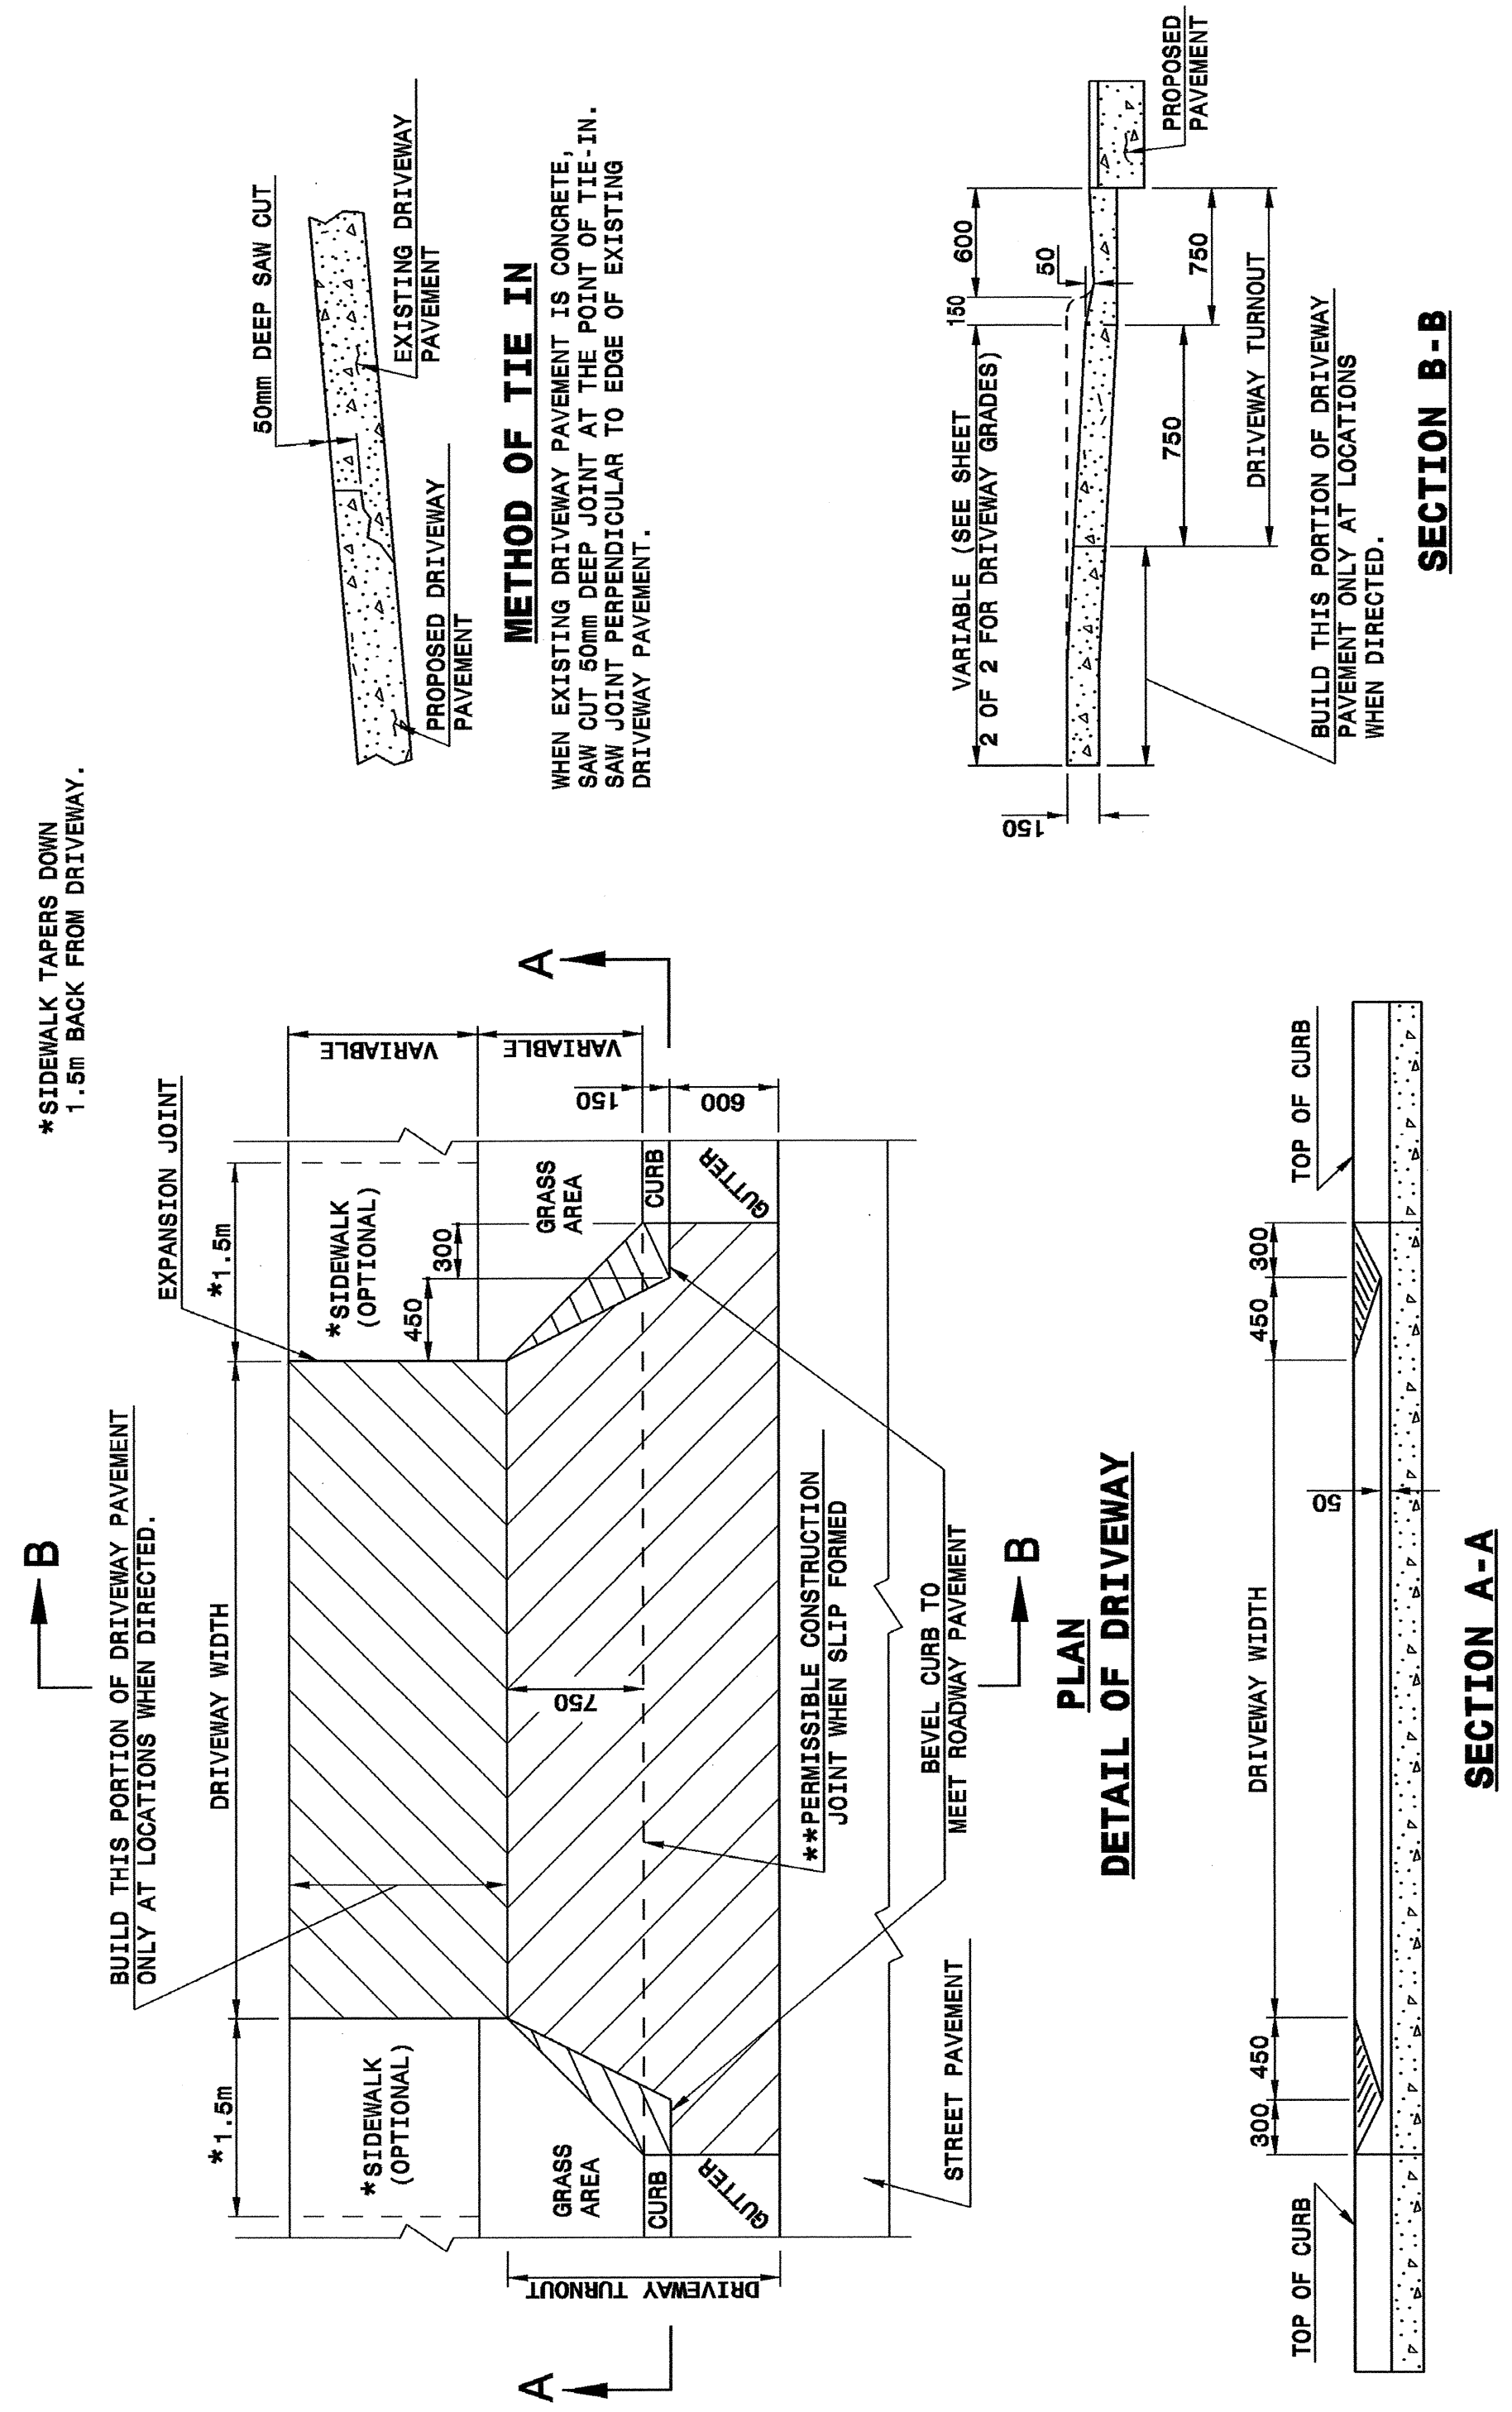

STATE OF  
 NORTH CAROLINA  
 DEPT. OF TRANSPORTATION  
 DIVISION OF HIGHWAYS  
 RALEIGH, N.C.


METRIC DETAIL DRAWING FOR  
**DRIVEWAY TURNOUT**  
 DRIVEWAY GRADES

SHEET 2 OF 2  
**848D03**

STATE OF  
 NORTH CAROLINA  
 DEPT. OF TRANSPORTATION  
 DIVISION OF HIGHWAYS  
 RALEIGH, N.C.

METRIC DETAIL DRAWING FOR  
**DRIVEWAY TURNOUT**  
 DRIVEWAY GRADES

SHEET 2 OF 2  
**848D03**

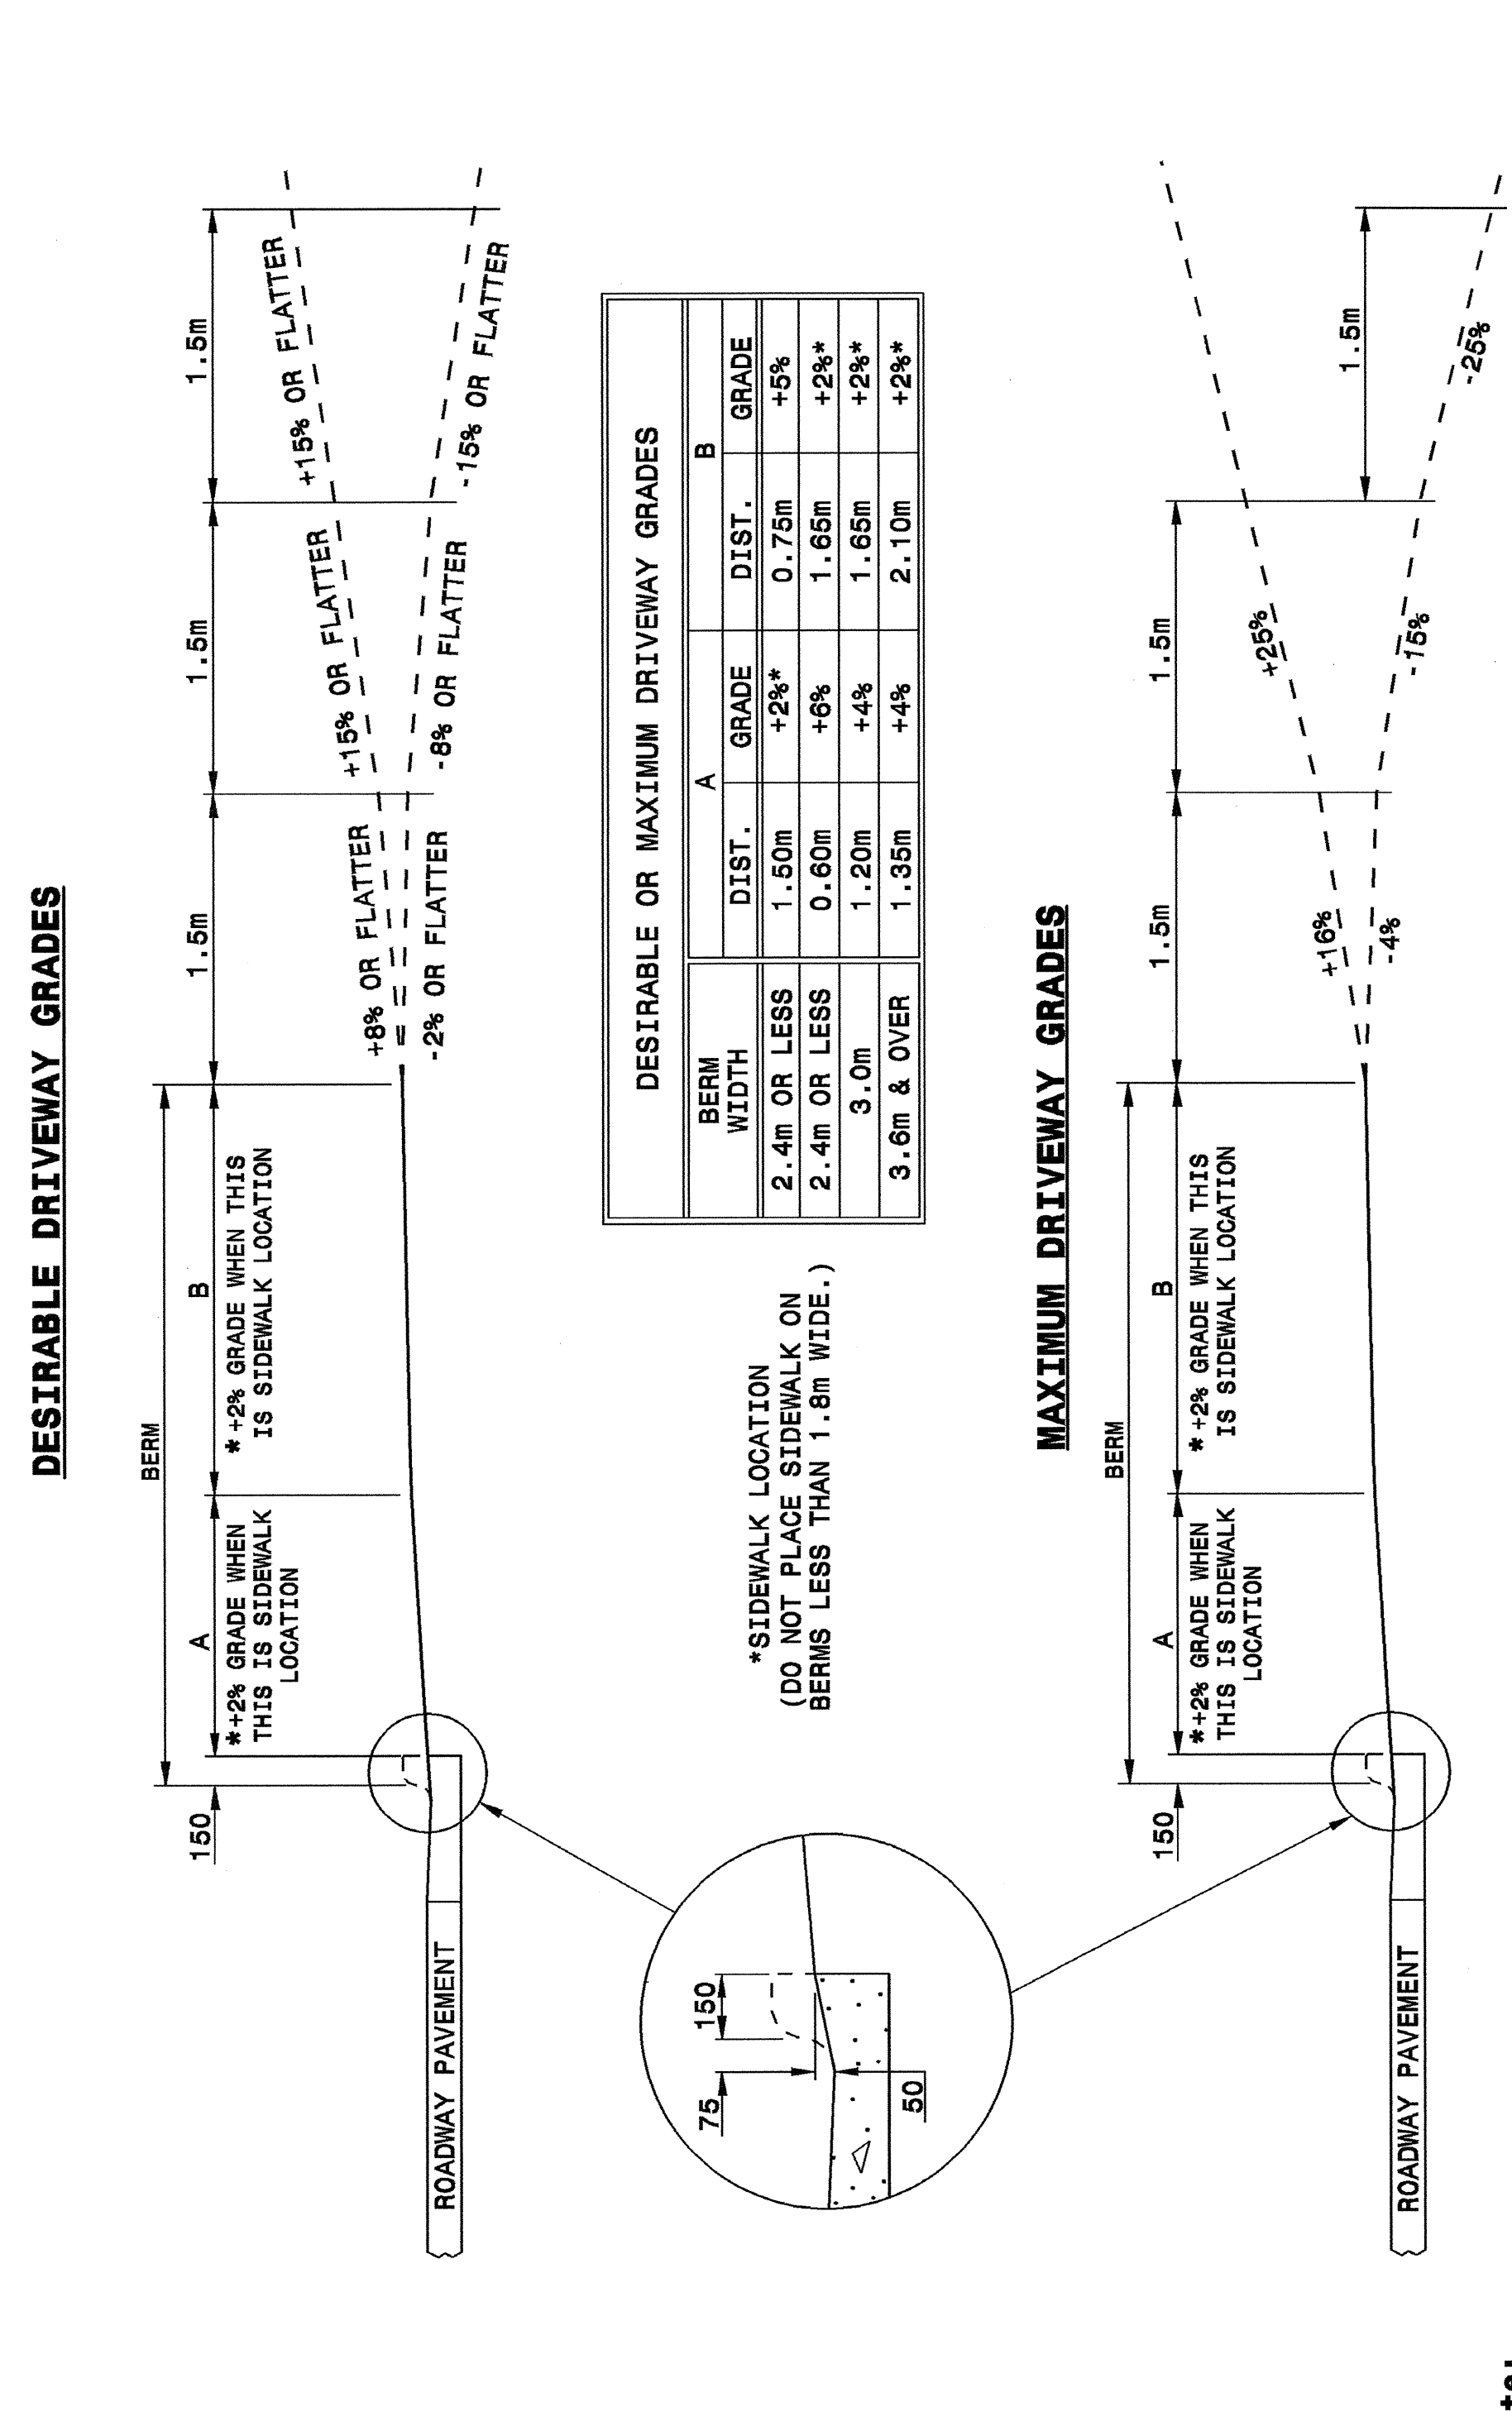

DESIGN SERVICES UNIT  
 STANDARDS AND SPECIAL DESIGN  
 Office 919-250-4128 FAX 919-250-4119

**SEE PLATE FOR TITLE**

ORIGINAL BY: 2002 STD. 848.03 DATE:  
 MODIFIED BY: E.E. WARD DATE: 03-27-03  
 CHECKED BY: DATE:  
 FILE SPEC.: /usr/stds/02todetail/metric/84803/848d03m.dgn

