



STATE	PROJECT NO.	SHEET NO.	TOTAL SHEETS
N.C.	WBS 39547.3.I	4	6
F.A. PROJECT NO.			

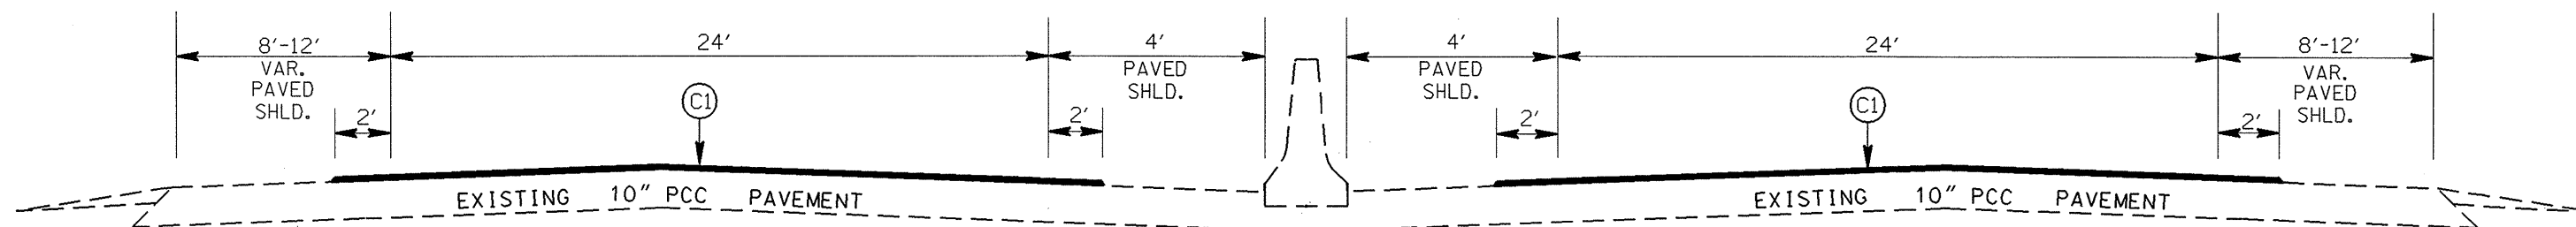


TYPICAL SECTION NO.2

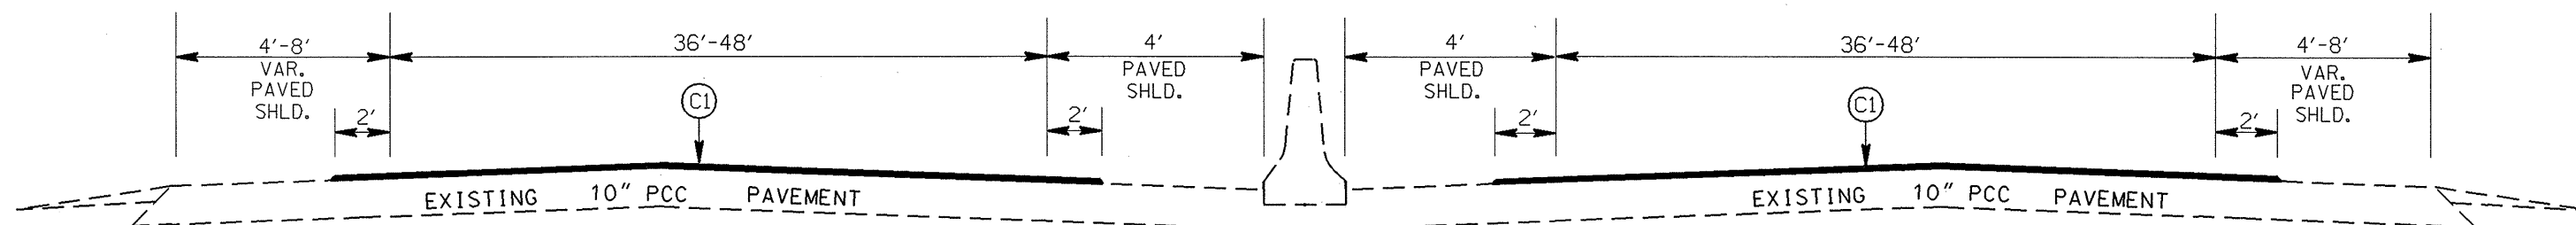

TYPICAL SECTION NO.1

PAVEMENT SCHEDULE	
C1	UTLTRATHIN HOT MIX ASPHALT COURSE, TYPE B AT AN AVERAGE RATE OF 70 LBS. PER SQ. YD.

NOTE: CONCRETE PAVEMENT REPAIR LOCATIONS WILL BE DETERMINED BY THE ENGINEER.
SEE PROJECT SPECIAL PROVISIONS.

I-277 REHAB. (WBS 39547.3.I) FROM I-77 TO THE INDEPENDENCE BLVD. EXIT			REVISIONS
SCALE	-NA-		
DATE	10/04		
DWG. BY	TWB		
DESIGN BY			
APPROVED	MPM		

C:\WORK\2004\10441\10441.dwg, LOCALS=1\Ftempel-217_rehab.dwg, 10/1/04, 10:51:58