



STATE	PROJECT NO.	SHEET NO.	TOTAL SHEETS
N.C.	WBS 39548.3.I	2	7
F.A. PROJECT NO.			

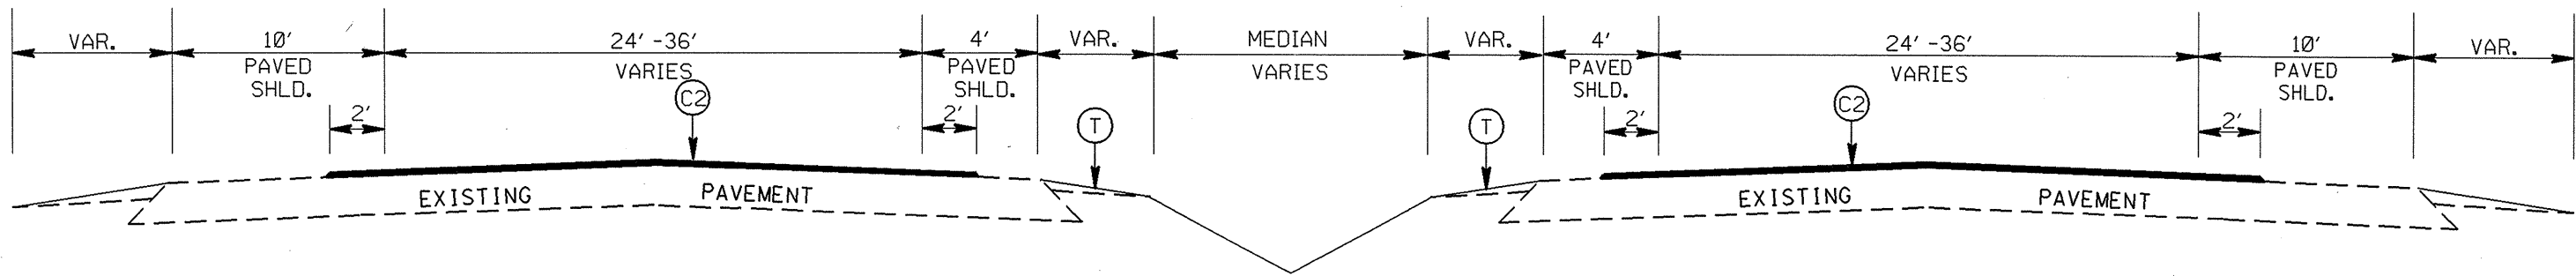

TYPICAL SECTION NO.2

FROM EXIT 28 TO IREDELL CO.

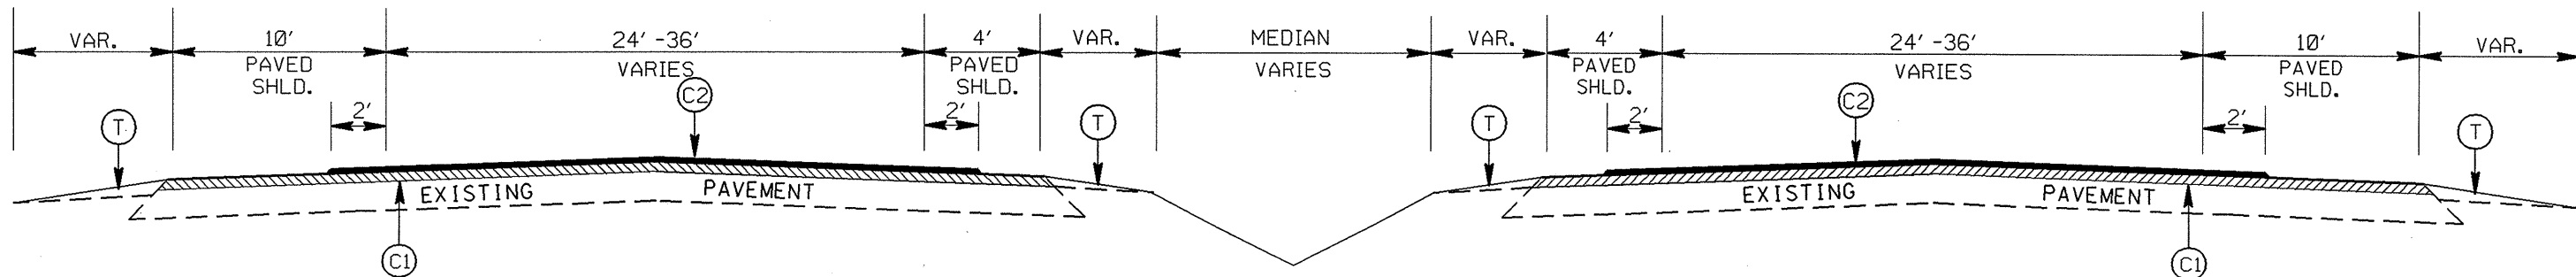


TYPICAL SECTION NO.1

FROM EXIT 25 TO EXIT 28

PAVEMENT SCHEDULE	
C1	PROP. APPROX. 2" ASPHALT CONCRETE SURFACE COURSE, TYPE S12.5D, AT AN AVERAGE RATE OF 224 LBS. PER SQ. YD.
C2	UTLTRATHIN HOT MIX ASPHALT COURSE, TYPE B AT AN AVERAGE RATE OF 70 LBS. PER SQ. YD.
T	SHOULDER RECONSTRUCTION.

I-77 REHAB. (WBS 39548.3.I)
FROM EXIT 25 TO THE IREDELL COUNTY LINE

SCALE	-NA-		REVISIONS
DATE			
DWG. BY	TWB		
DESIGN BY			
APPROVED	MPM		