


REVISIONS

TAYLOR WISEMAN & TAYLOR
ENGINEERS • SURVEYORS • PLANNERS
G.P.S. • SUBSURFACE UTILITY ENGINEERING
4917 WATERS EDGE DRIVE, SUITE 126, RALEIGH, N.C. 27606
TELEPHONE NO. (919)859-8232 FAX NO. (919)858-8236

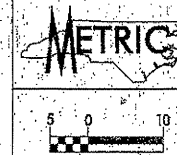


PROJECT REFERENCE NO. R2514-A	SHEET NO. 16
R/W SHEET NO.	
ROADWAY DESIGN ENGINEER	HYDRAULICS ENGINEER
[Redacted Signature Area]	
CONST. REV.	
R/W REV.	

HOFFMAN FOREST
BOARD OF TRUSTEES N.C.S.U.
DB. 170, PG. 263
MB 1, PG. 11

HOFFMAN FOREST
BOARD OF TRUSTEES N.C.S.U.
DB. 170, PG. 263
MB 1, PG. 11
DB 925, PG 357

MATCHLINE STA 144+40 SEE SHEET 15

MATCHLINE STA 148+20 SEE SHEET 17

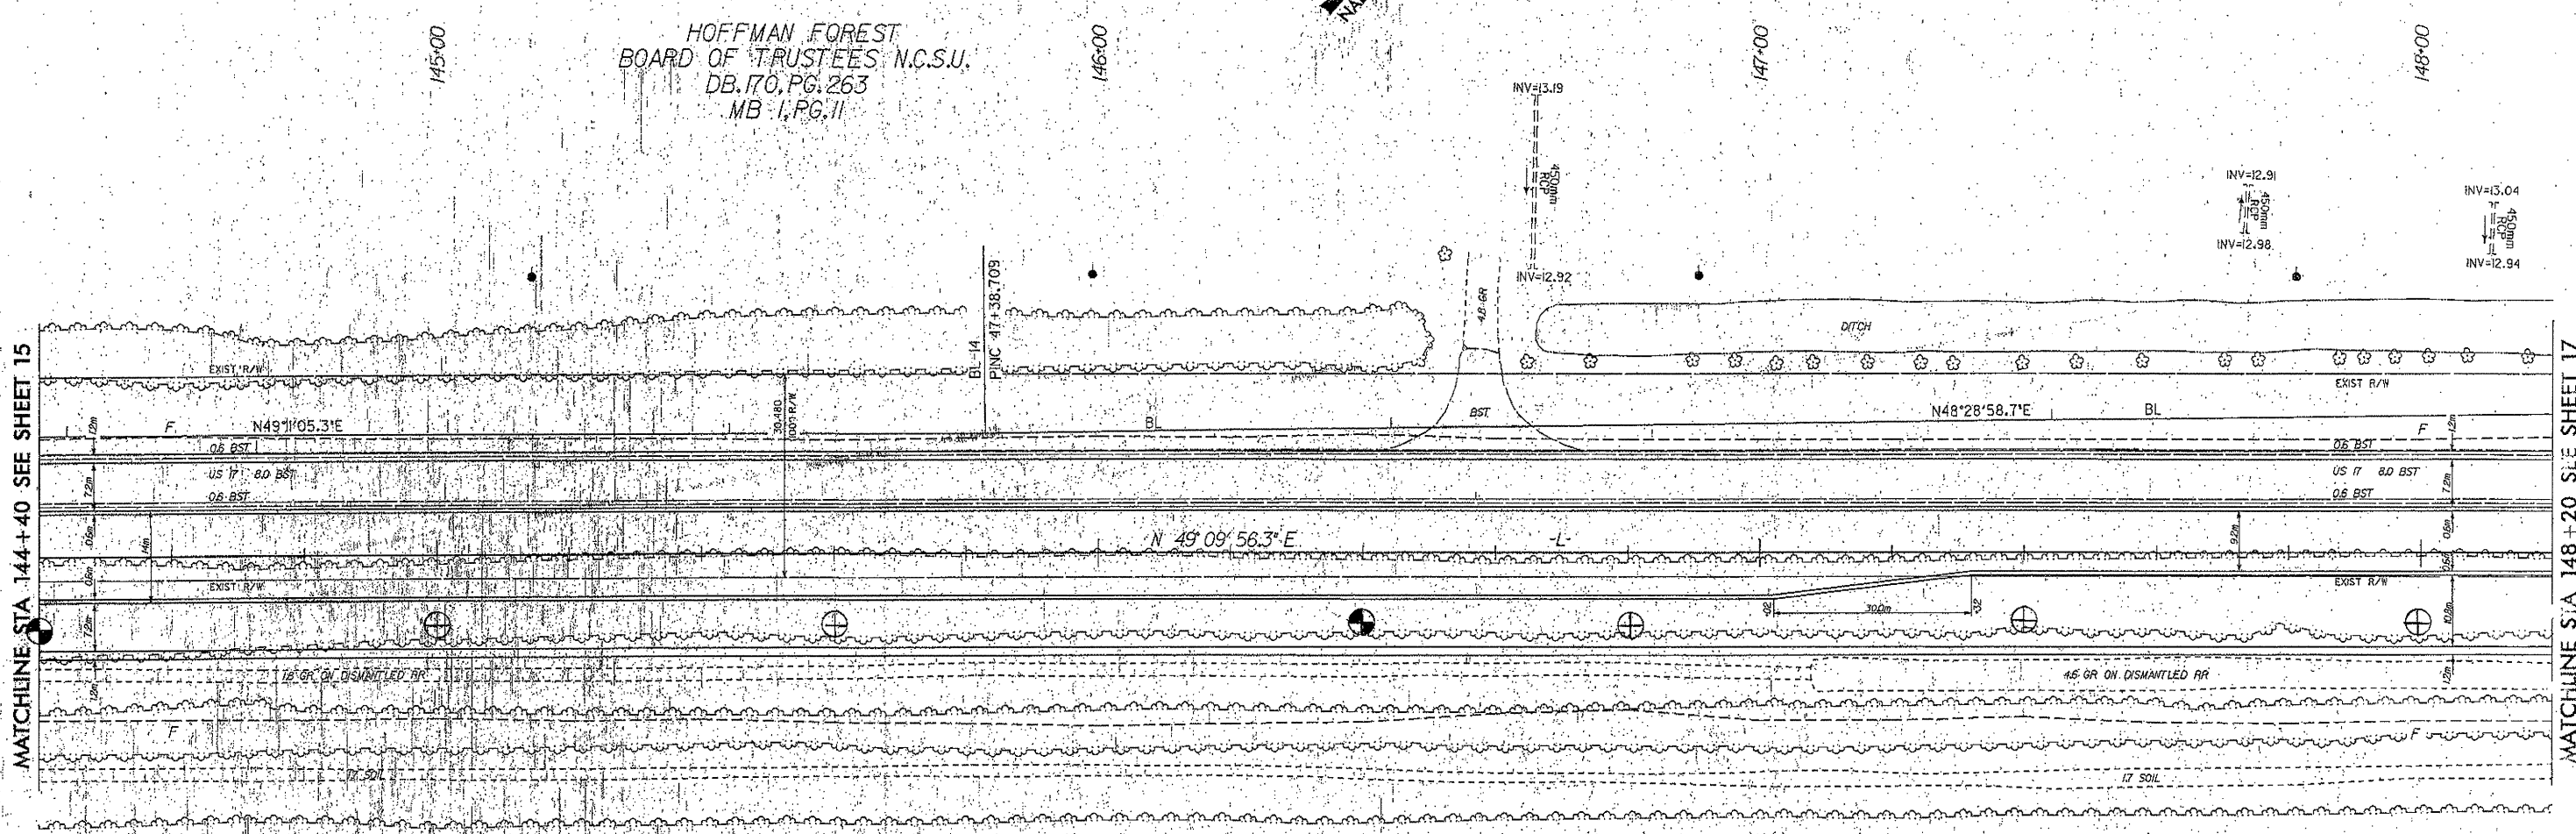

SEE SHEET NO. 43 FOR NB & SB GRADES AND PROFILES.

P:\M&T\98\1123\1123.dwg