

REVISIONS


**TAYLOR • WISEMAN & TAYLOR**  
ENGINEERS • SURVEYORS • PLANNERS  
G.P.S. • SUBSURFACE UTILITY ENGINEERING  
4917 WATERS EDGE DRIVE, SUITE 125, RALEIGH, N.C. 27609  
TELEPHONE NO. (919)859-8232 FAX NO. (919)859-8258

**METRIC**

CONST. REV.  
R/W KEY.


PROJECT REFERENCE NO. R2514-A	SHEET NO. 11
R/W SHEET NO.	
ROADWAY DESIGN ENGINEER	HYDRAULICS ENGINEER

HOFFMAN FOREST  
BOARD OF TRUSTEES N.C.S.U.  
DB.170, PG.263  
MB 1, PG.11

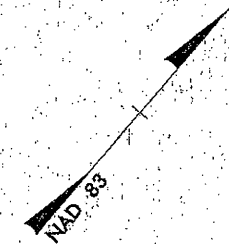

MATCHLINE STA 125+40 SEE SHEET 10

MATCHLINE STA 129+20 SEE SHEET 12

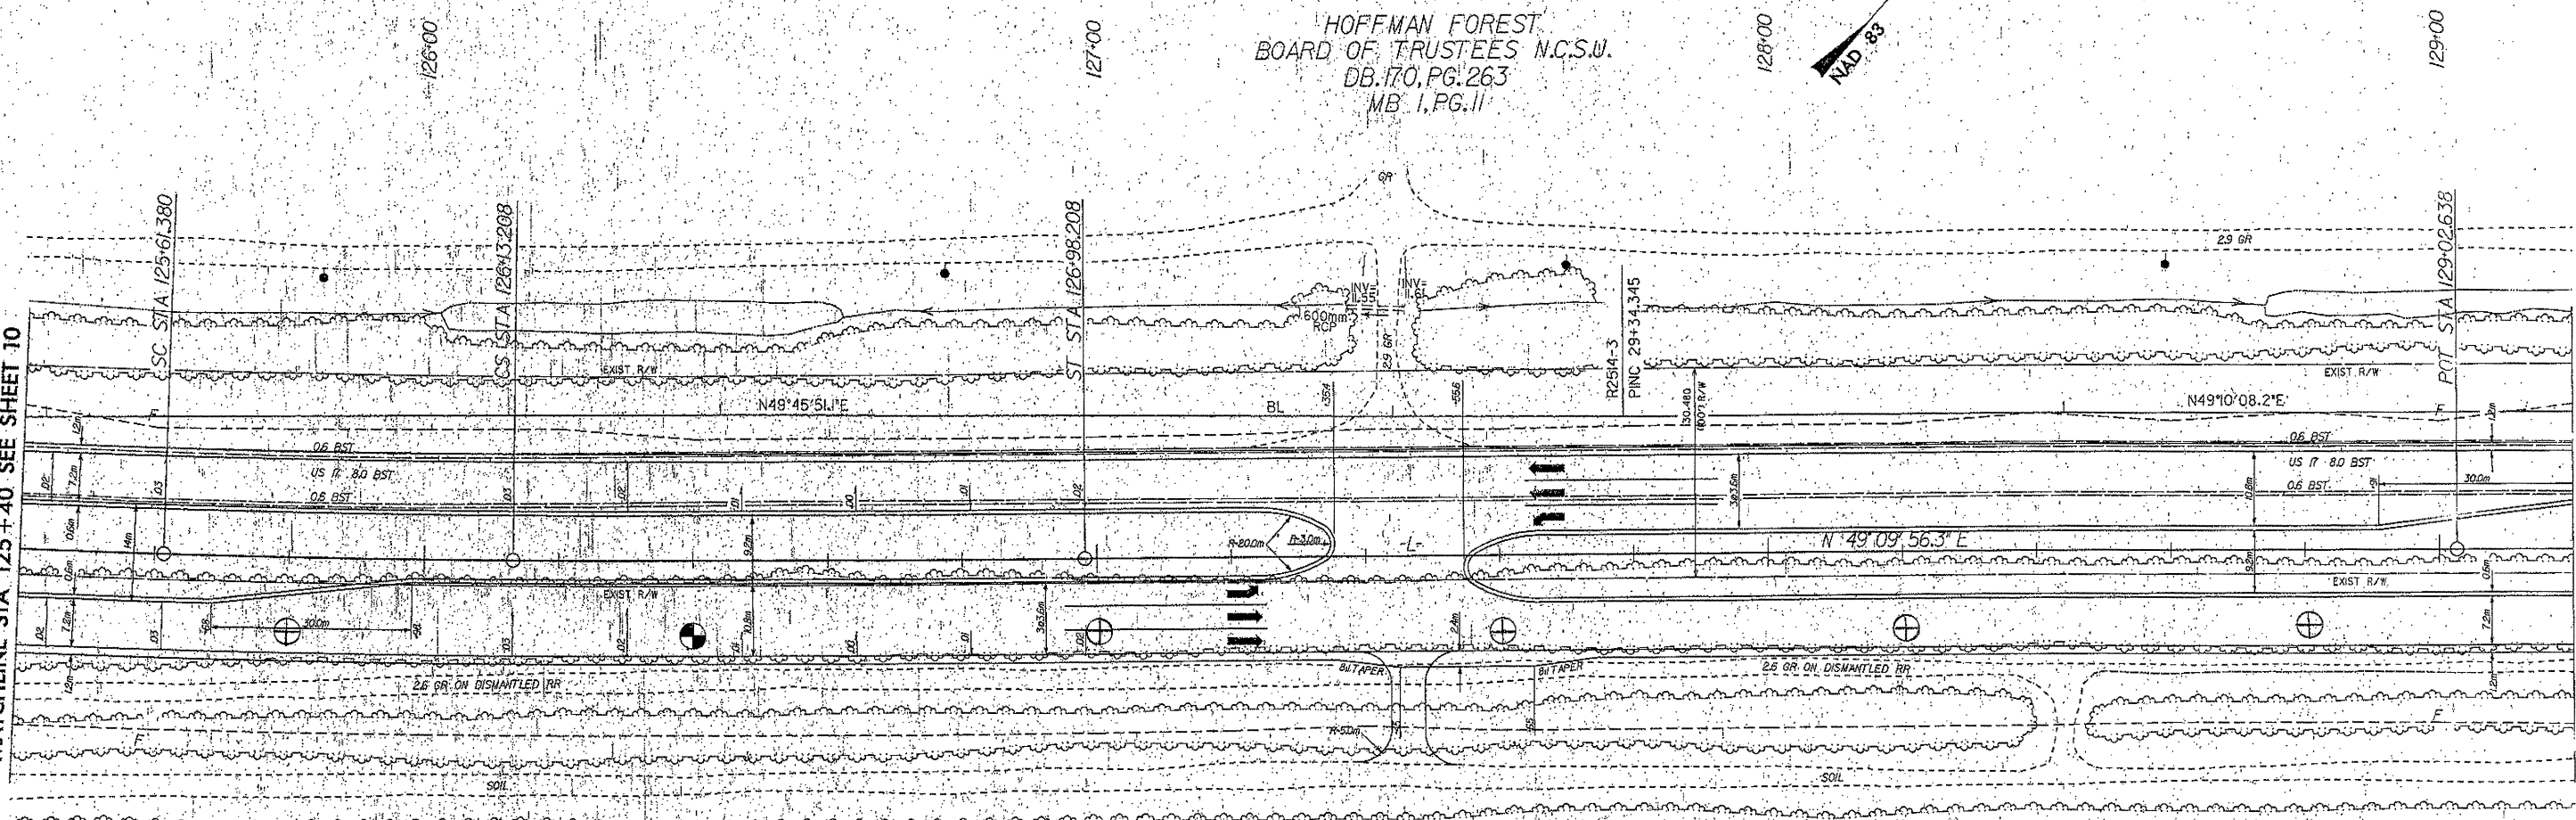

HOFFMAN FOREST  
BOARD OF TRUSTEES N.C.S.U.  
DB.170, PG.263  
MB 1, PG.11  
DB 925, PG.357

PIs Sta 125+33.047 $\theta_s = 106.247^\circ$ $L_s = 85.000$ $LT = 56.668$ $ST = 28.334$	$\Delta = 120.593^\circ$ (LT) $L = 51.829$ $T = 25.915$ $R = 2,200.000$ $SE = 0.03$	PIs Sta 126+41.543 $\theta_s = 106.247^\circ$ $L_s = 85.000$ $LT = 56.668$ $ST = 28.334$
--	---	--

SEE SHEET NO. 38 FOR NB & SB GRADES AND PROFILES.

19-MAR-1998 10:52 AM  
C:\WORK\1998\1052\1052.dwg  
User: jay