


REVISIONS

TAYLOR • WISEMAN & TAYLOR
ENGINEERS • SURVEYORS • PLANNERS
G.P.S. • SUBSURFACE UTILITY ENGINEERING
4917 WATERS EDGE DRIVE, SUITE 126, RALEIGH, N.C. 27609
TELEPHONE NO. (919) 853-8232 FAX NO. (919) 853-8235



PROJECT REFERENCE NO. R2514-A	SHEET NO. 8
R/W SHEET NO.	HYDRAULICS ENGINEER
ROADWAY DESIGN ENGINEER	

CONST. REV.
R/W REV.

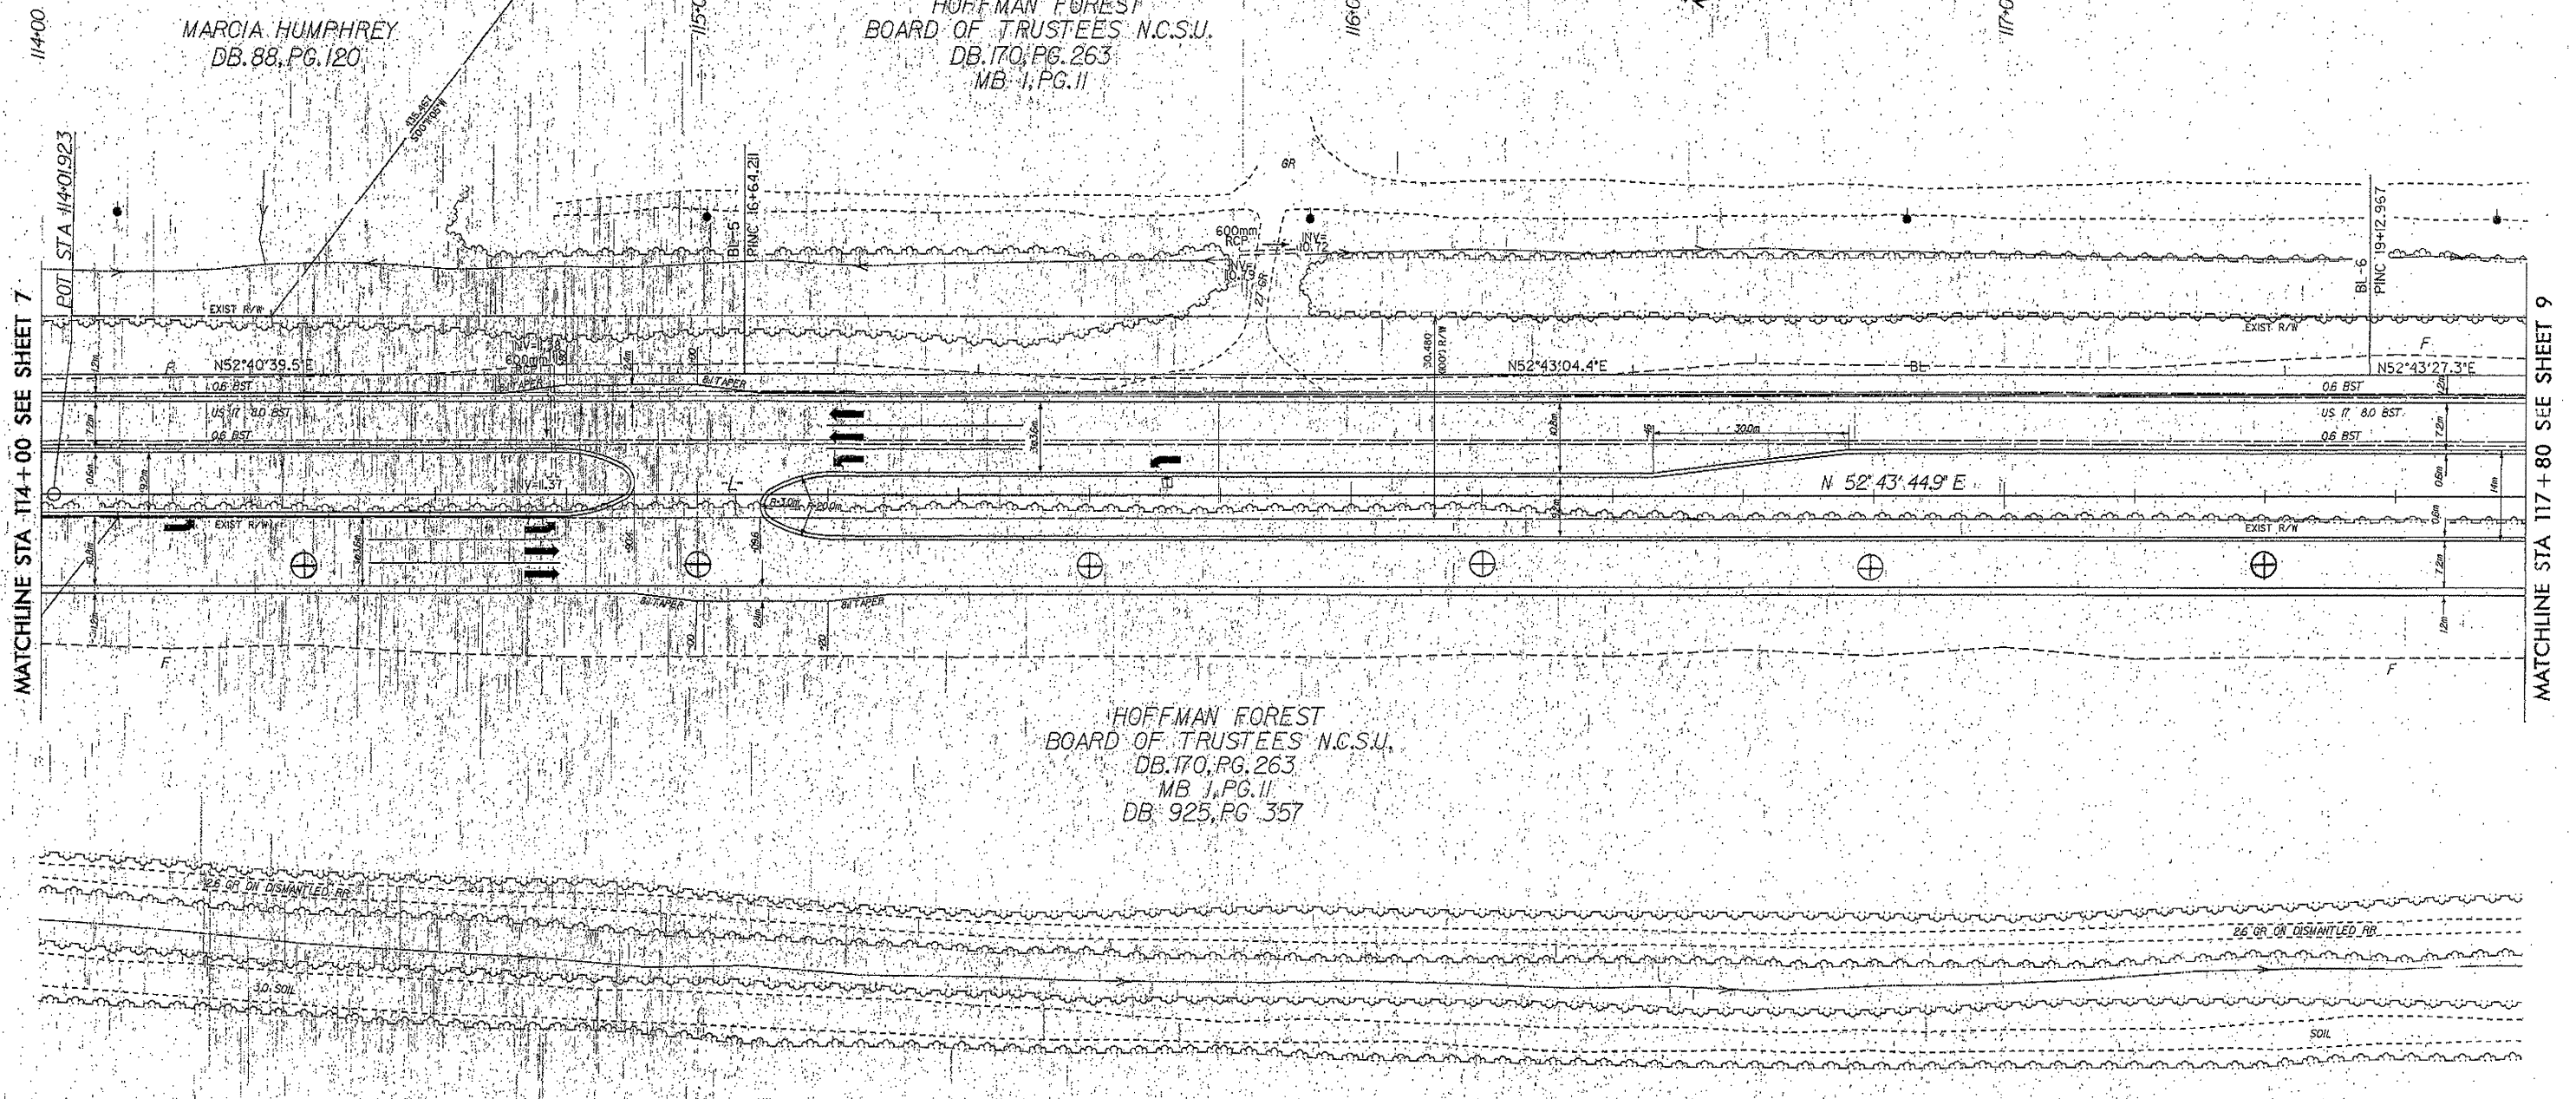

MARCIA HUMPHREY
DB. 88, PG. 120

HOFFMAN FOREST
BOARD OF TRUSTEES N.C.S.U.
DB. 170, PG. 263
MB. 1, PG. 11

HOFFMAN FOREST
BOARD OF TRUSTEES N.C.S.U.
DB. 170, PG. 263
MB. 1, PG. 11
DB. 925, PG. 357

MATCHLINE STA 114+00 SEE SHEET 7

MATCHLINE STA 117+80 SEE SHEET 9

SEE SHEET NO. 35 FOR NB & SB GRADES AND PROFILES.

19-AUG-2009 10:45 AM C:\Users\jw\Documents\proj\2008\2008.dwg