


196


197

198

199

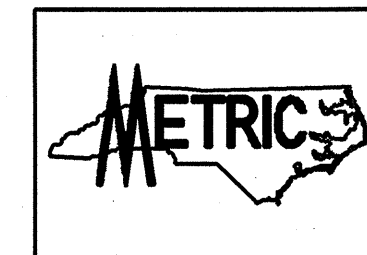

STATE	PROJECT NO.	SHEET NO.	TOTAL SHTS.
N.C.	R-2514A	SIGN 18	
F. A. PROJECT NO.			
PROJECT ID. NO.			

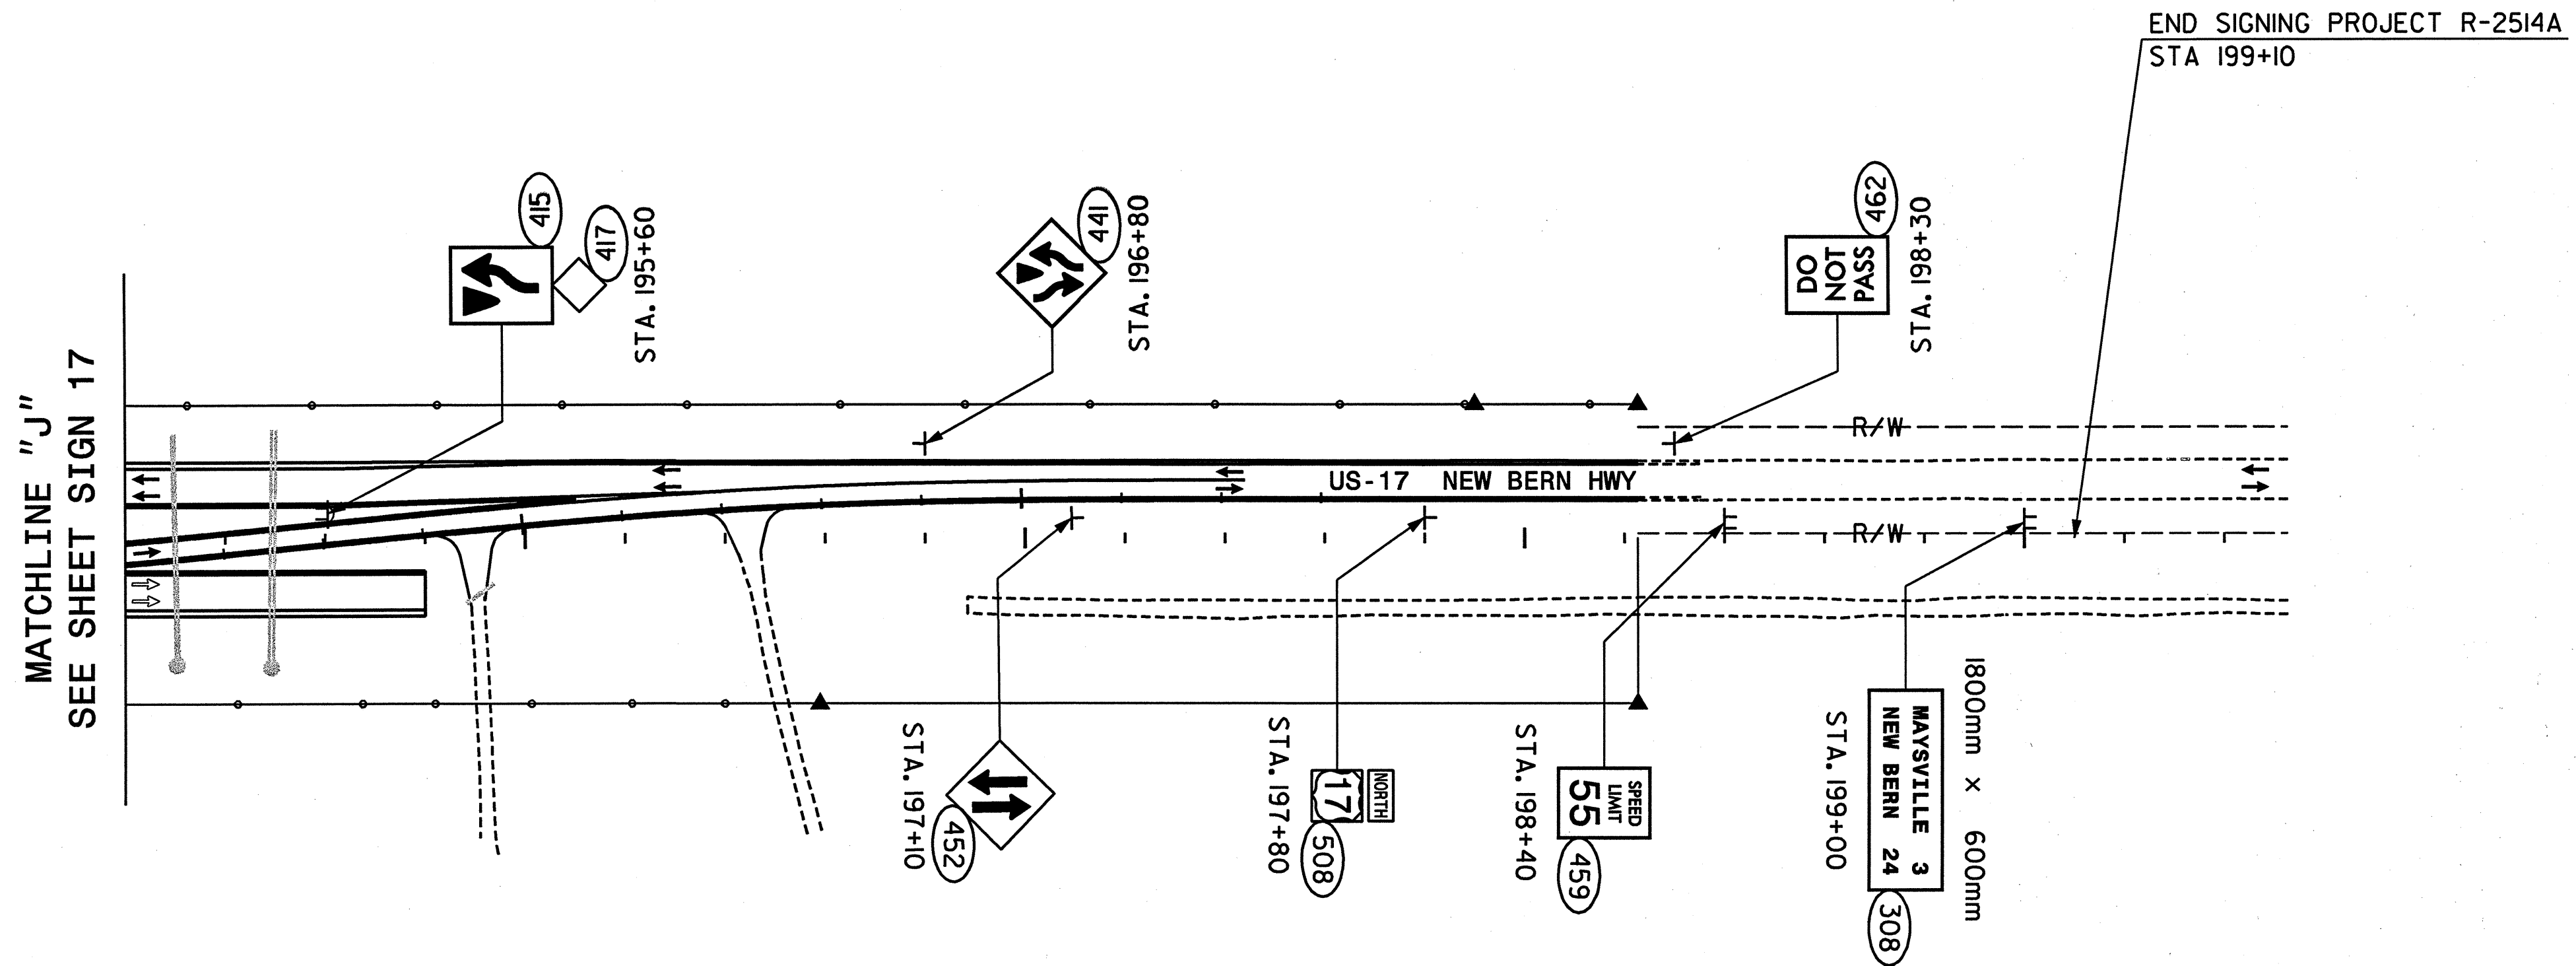

SIGNS FURNISHED BY STATE

**HNTB** HNTB NORTH CAROLINA, P.C.  
 343 E. Six Forks Road, Suite 200  
 Raleigh, North Carolina 27609

**US-17 North of Jacksonville  
 EXISTING AND PROPOSED SIGNS  
 STA. 195+20 TO STA. 199+50 -L-**

SCALE	NONE	N. C. DEPARTMENT OF TRANSPORTATION DIVISION OF HIGHWAYS TRAFFIC ENGINEERING BRANCH	REVISIONS
DATE	10/03		
DWG. BY	KHI		
DESIGN BY	KHI		
APPROVED	CAJ		

