




PLAN OF WING - W1

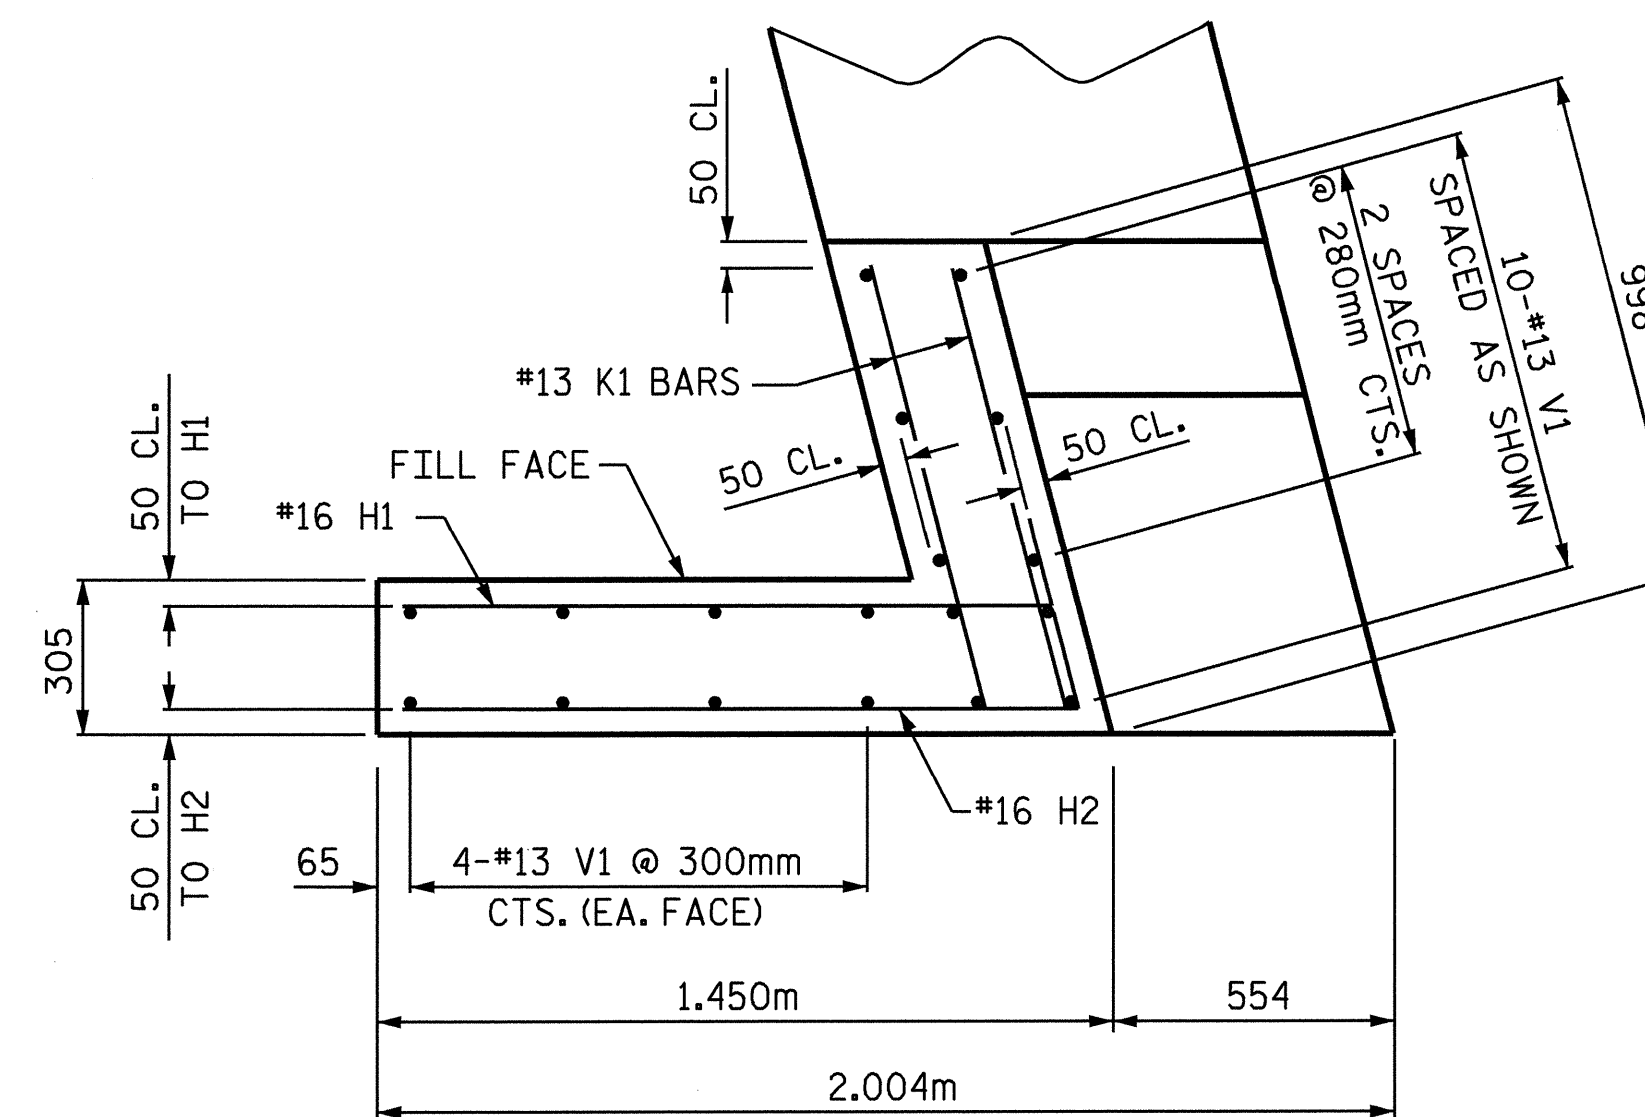


PLAN OF WING - W2

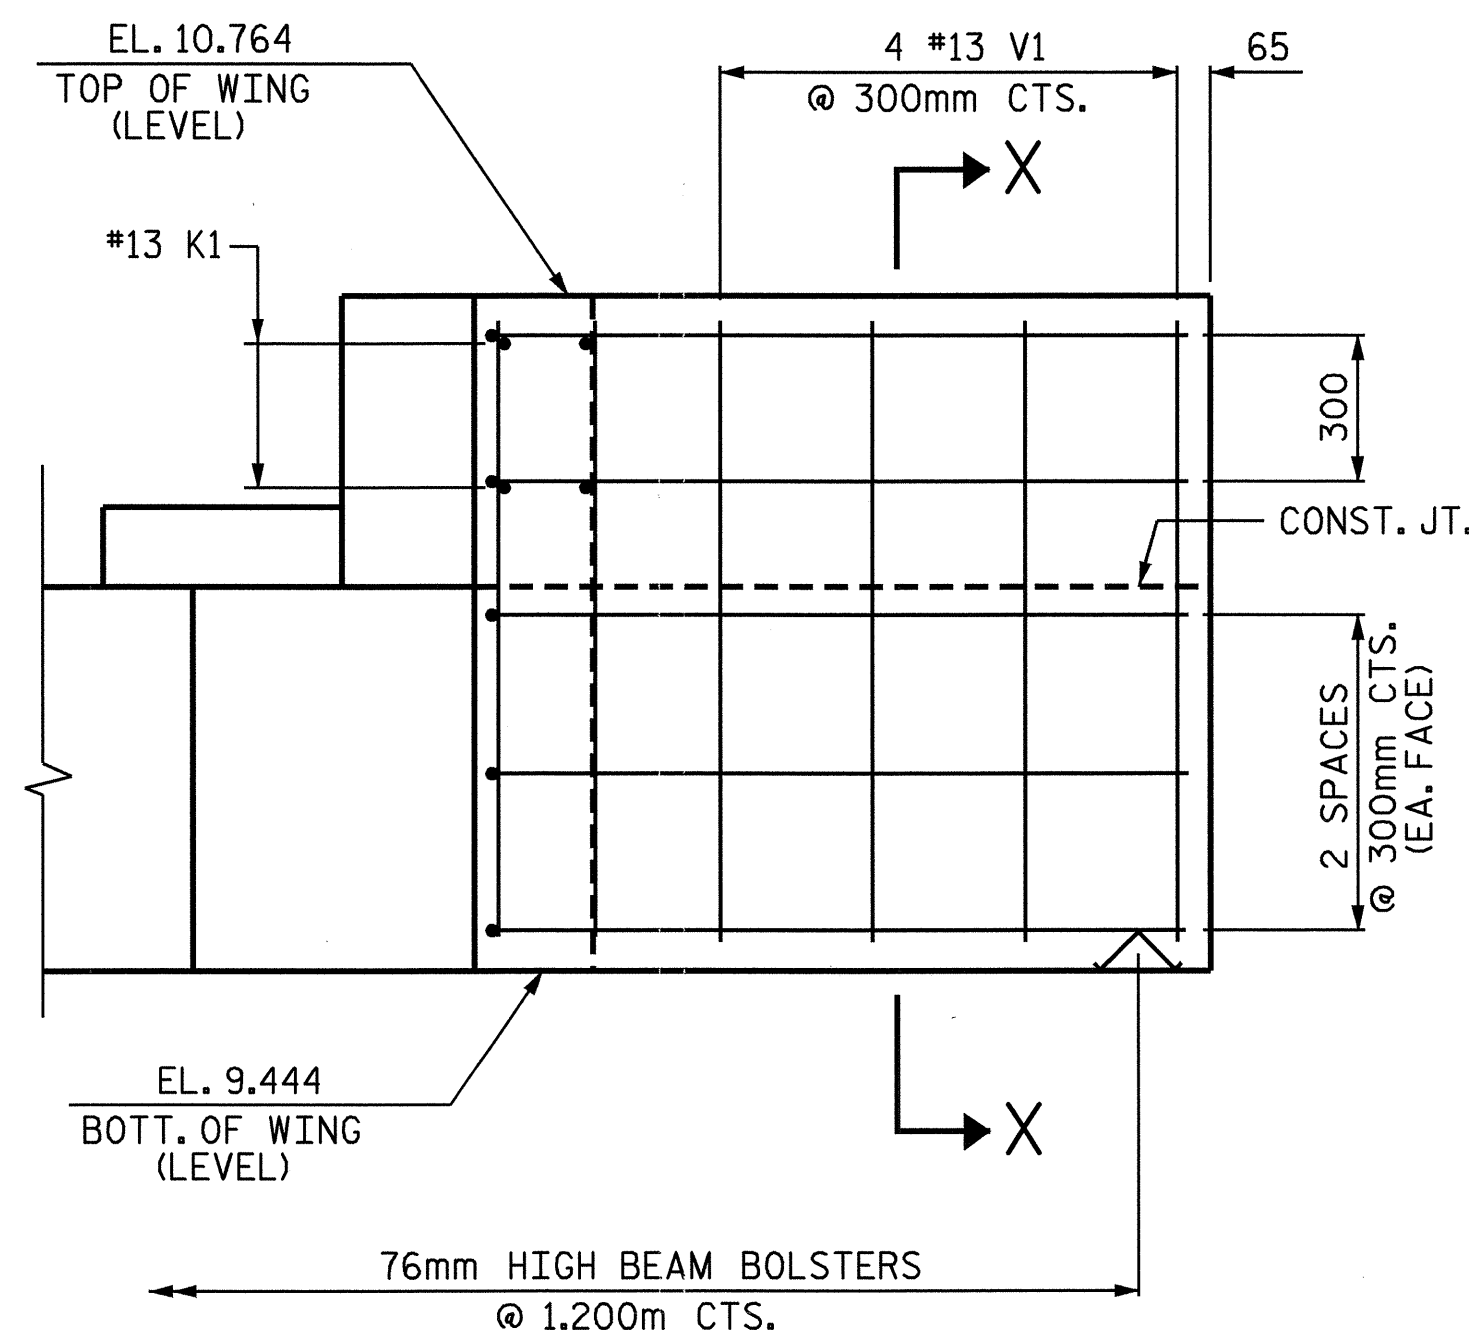


ELEVATION OF WING - W1

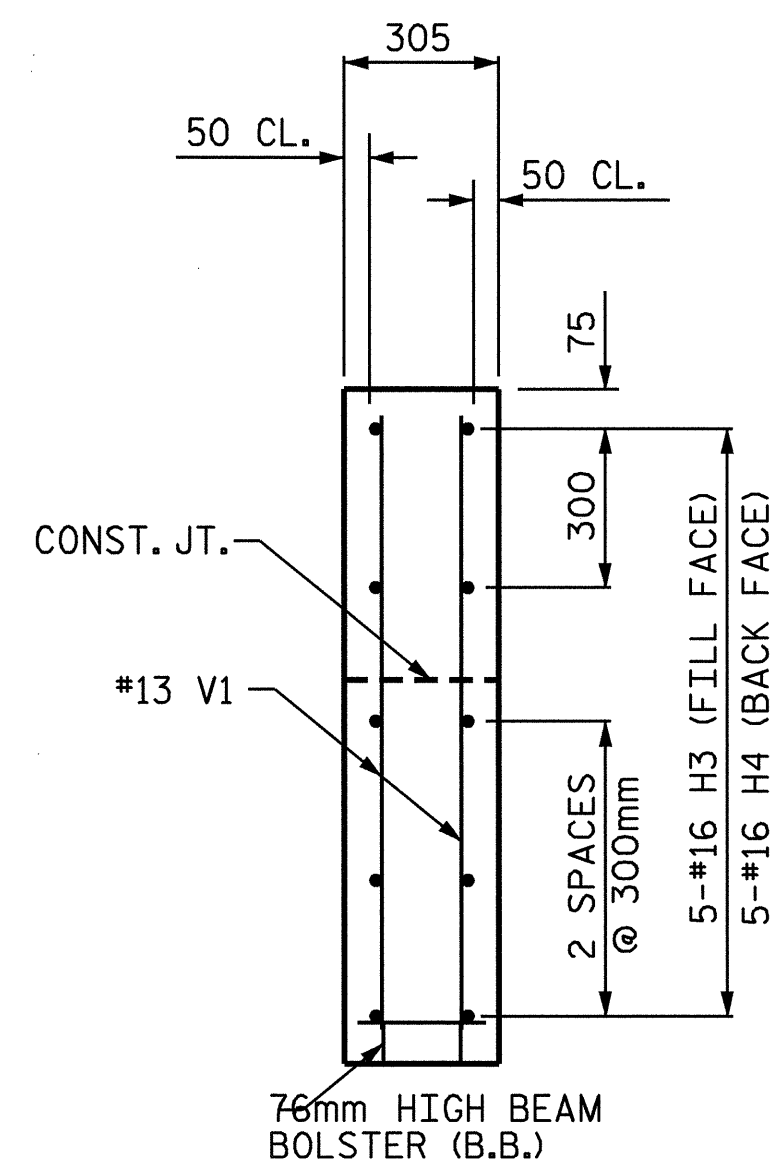

SECTION X-X

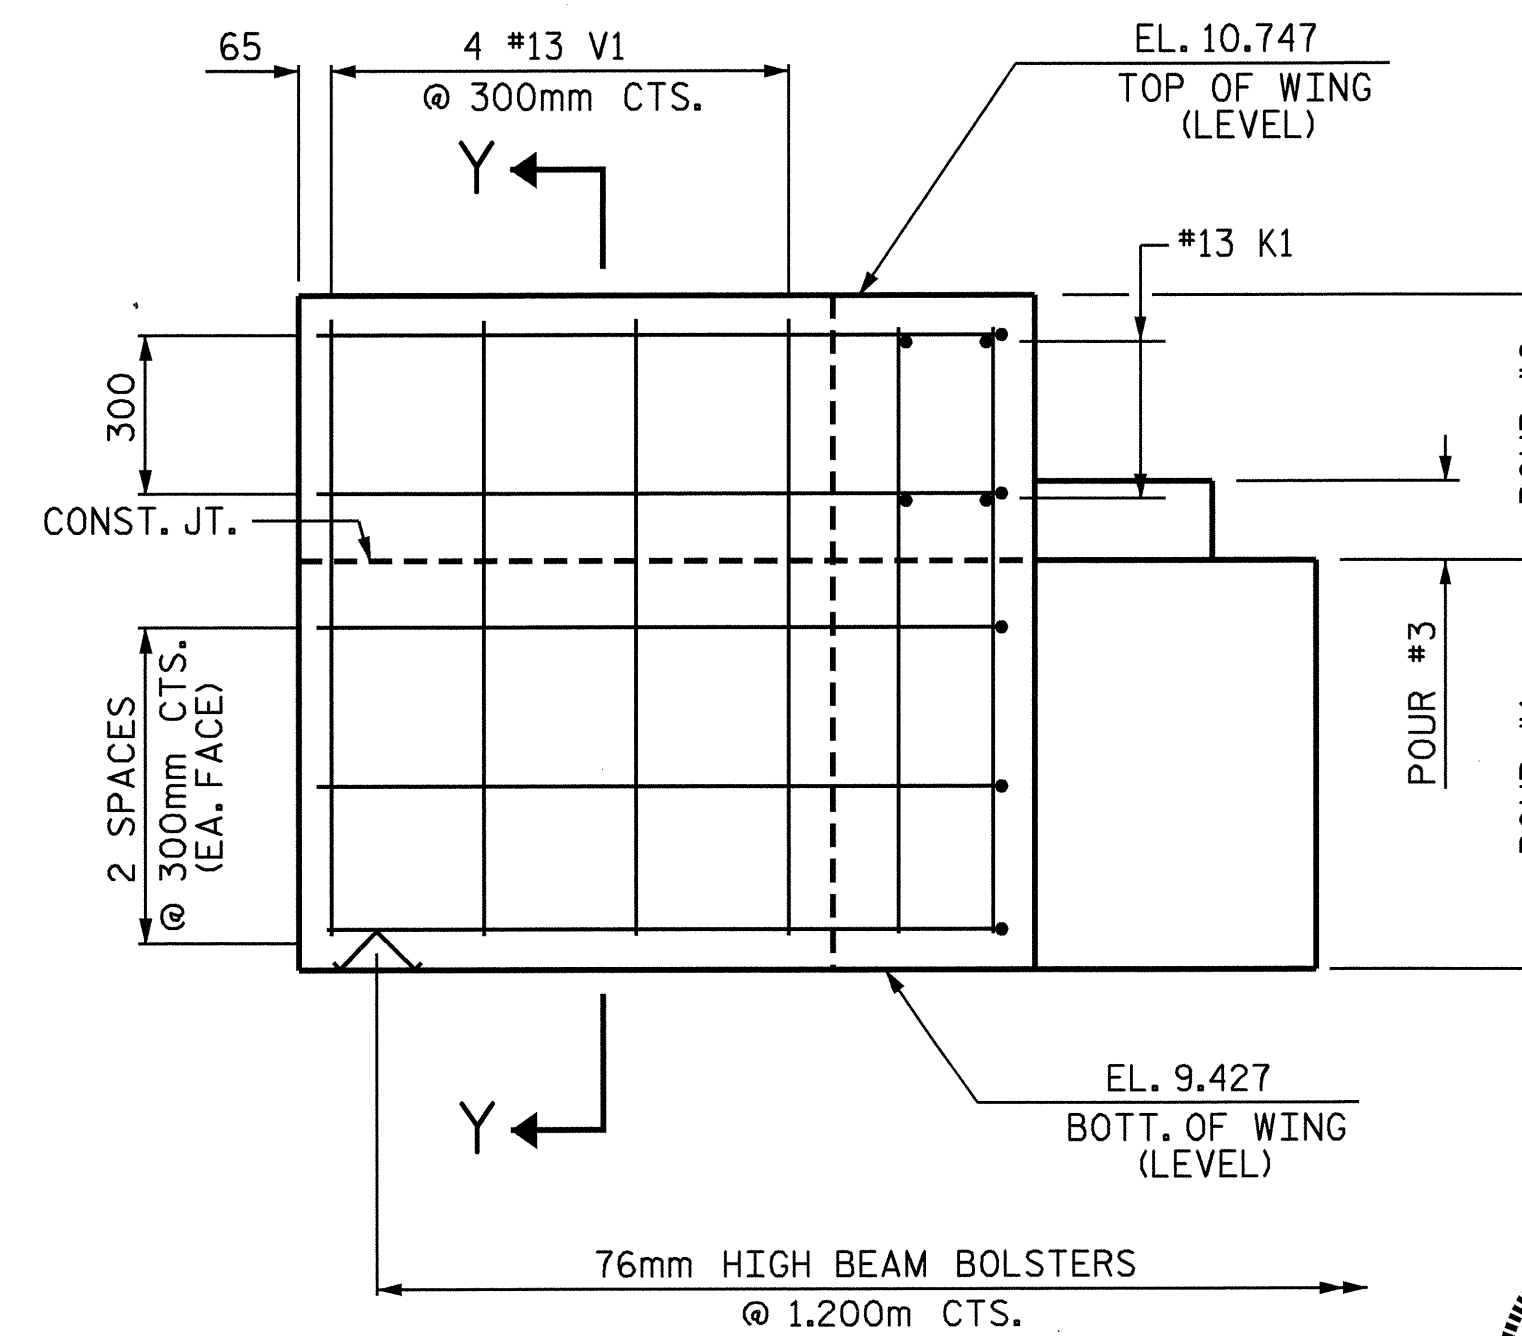

ELEVATION OF WING - W2

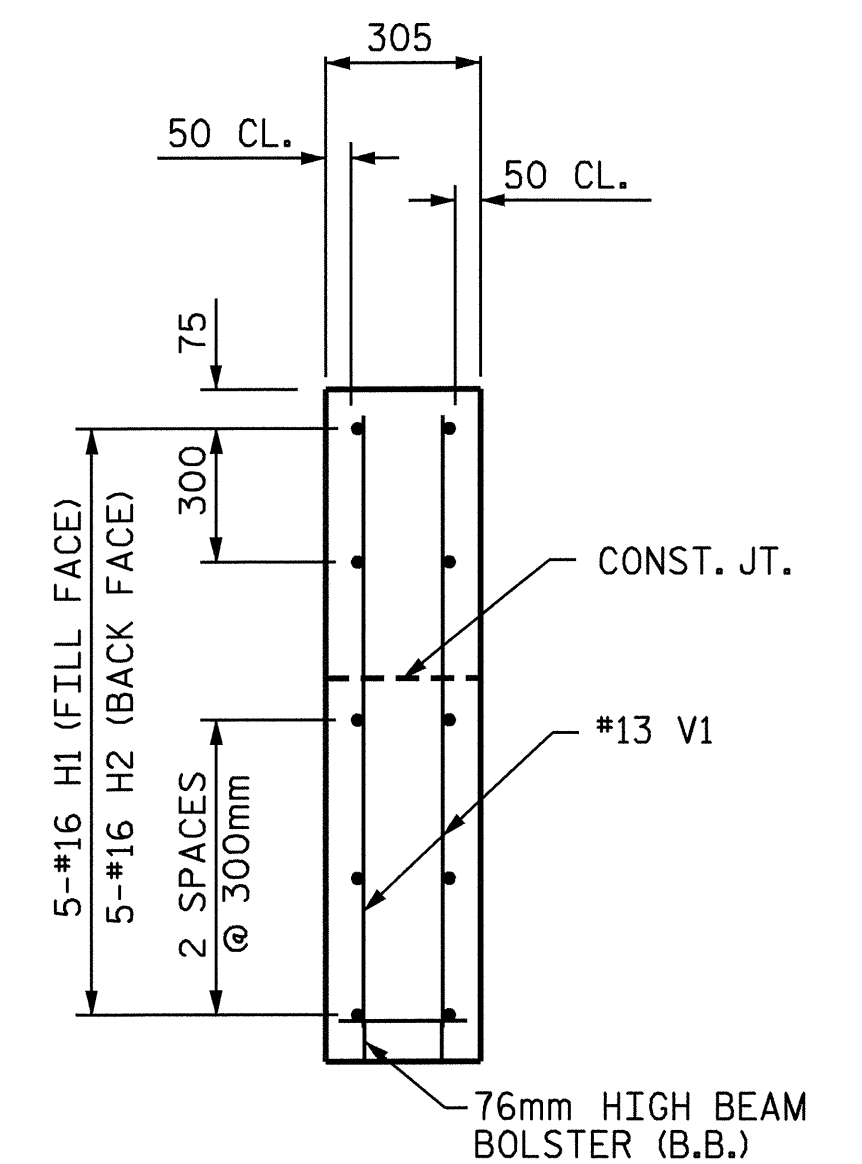


SECTION Y-Y

PROJECT NO. R-2514A
 ONSLOW COUNTY
 STATION: 182+87.400 -L- MED.

SHEET 2 OF 3

STATE OF NORTH CAROLINA
 DEPARTMENT OF TRANSPORTATION
 RALEIGH

SUBSTRUCTURE
 END BENT #1
 (RIGHT LANE)

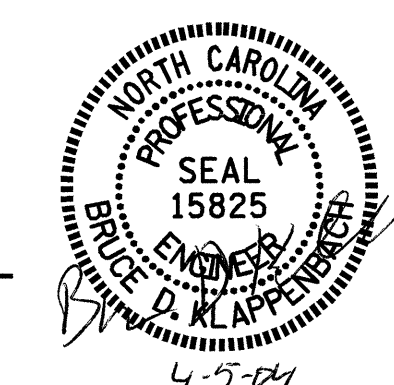

DRAWN BY: J.B. WILSON DATE: 10/04
 CHECKED BY: G.M. Patterson DATE: 11/04

06-JAN-2004 15:17
 W:\squad1\R2514a\Str1and2\jwilson\Microstation\R-2514A.sd_E*1.02.dgn
 jwilson

REVISIONS						SHEET NO.	
NO.	BY:	DATE:	NO.	BY:	DATE:	S-33	
1			3			TOTAL SHEETS	
2			4			46	