




PROJ. REFERENCE NO.	SHEET NO.
R-2514A	TCP-19

103+00


104+00

105+00

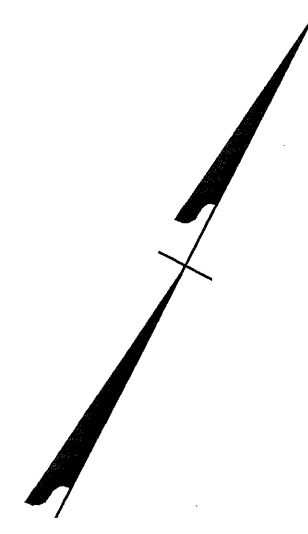

MATCH LINE
STA. 102+20 ± -L MED-
SEE SHEET TCP-18

EXIST. US 17

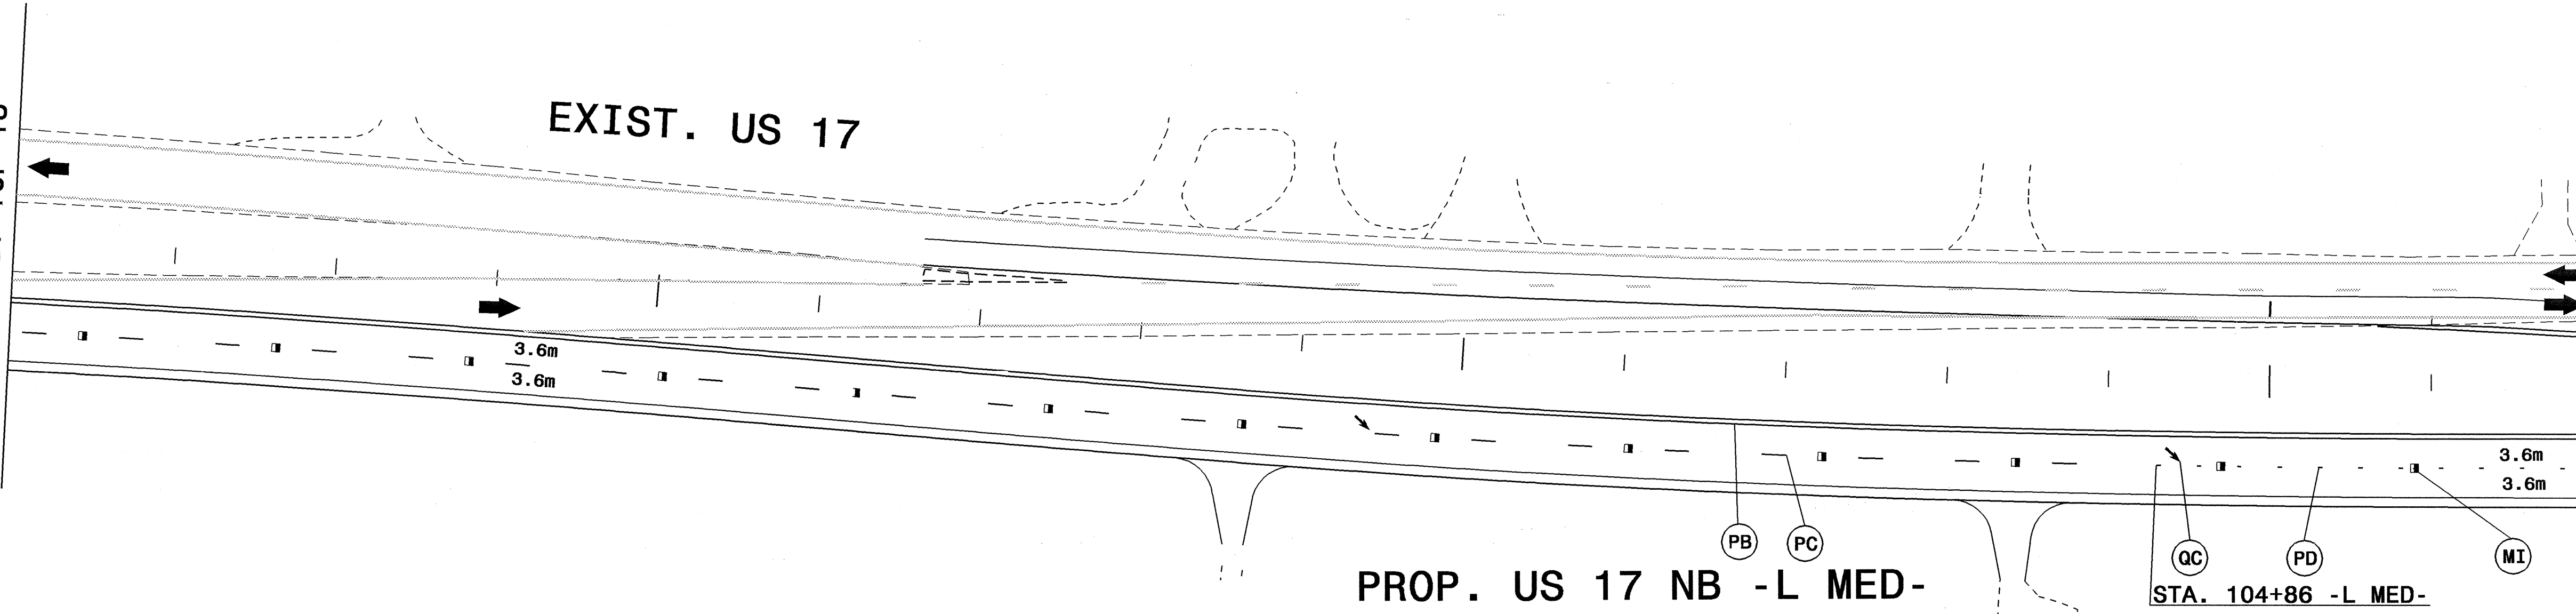

MATCH LINE
STA. 105+40 ± -L MED-
SEE SHEET TCP-20

PROP. US 17 NB -L MED-

STA. 104+86 -L MED-


LEGEND

	REMOVAL OF EXISTING PAVEMENT
	PROPOSED CONSTRUCTION
	TEMPORARY PAVEMENT
	WEDGING & WIDENING

APPROVED: _____ DATE: _____

SEAL

PHASE I TEMPORARY PAVEMENT MARKING AND MARKERS	
SCALE: NONE	REVISIONS
DATE: 11/18/03	
DWG. BY: KWD	
DESIGN BY: KWD	
REVIEWED BY: JHJ	

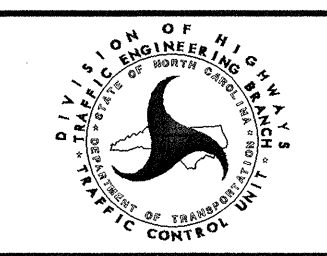

23-NOV-2003 09:54
G:\CAD\70154\H001\R-2514A\Traffic\TrafficControl\TCP\R-2514A_TC_TCP19.dgn
JHJ