



10/26/09

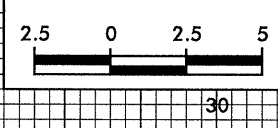

PROJECT REFERENCE NO. R-2514A	SHEET NO. X-110
----------------------------------	--------------------


50 40 30 20 10 0 10 20 30 40 50

15 15

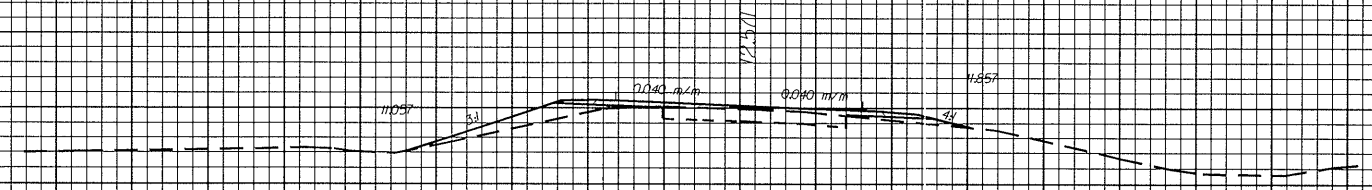


0+80.00

15 15

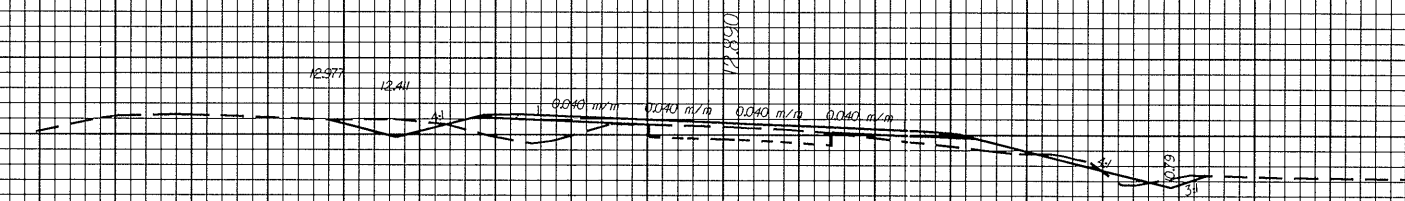

0+60.00

15 15

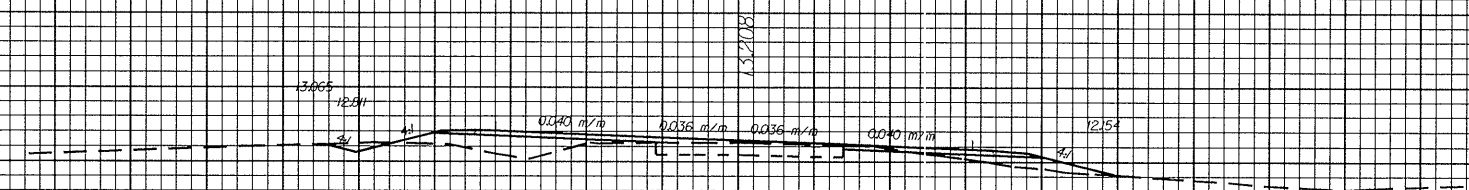

0+40.00

50 40 30 20 10 0 10 20 30 40 50

-Y1-

07-2415-2003-1501  
 PLAN  
 10/26/09  
 JLDON