



0:\projects\2008\144\144_P01_VPL\144-09.dwg

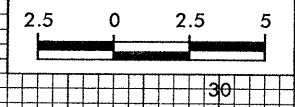


PROJECT REFERENCE NO. R-2514A SHEET NO. X-92


50 40 30 20 10 0 10 20 30 40 50

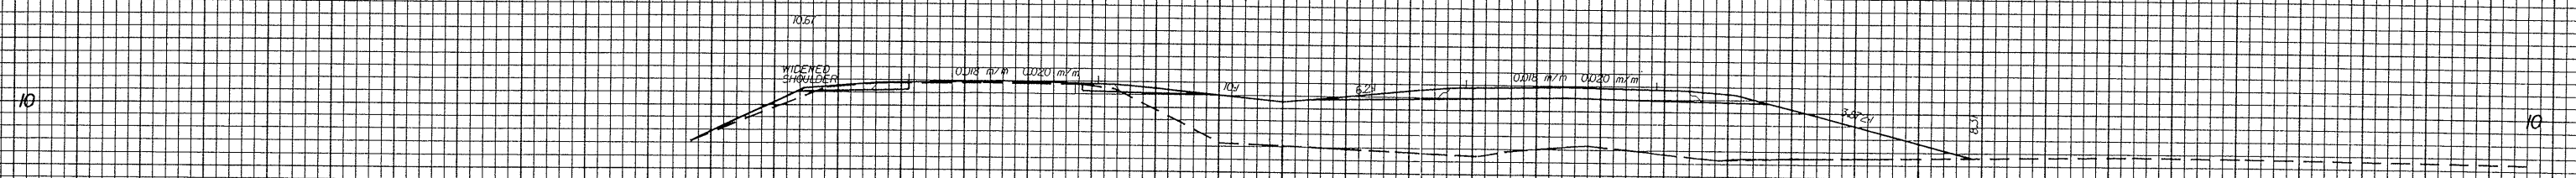


182+66.40

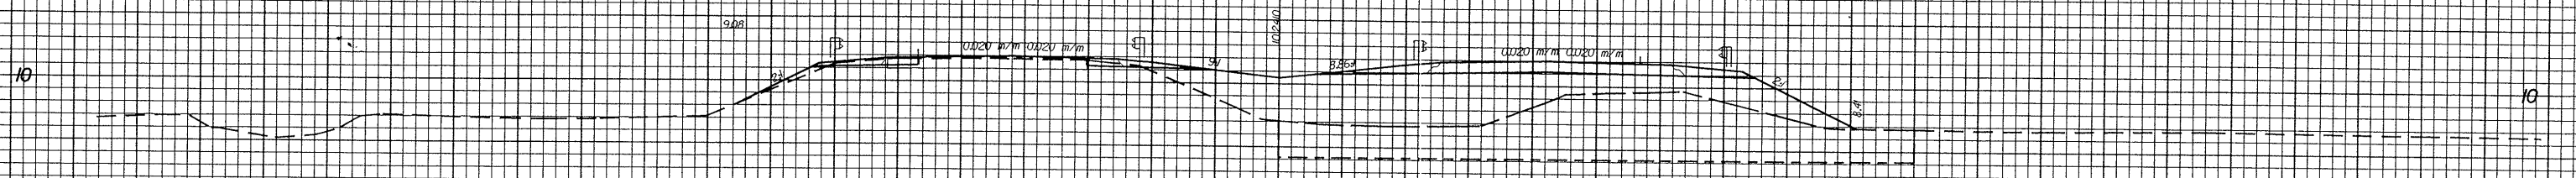

182+60.00

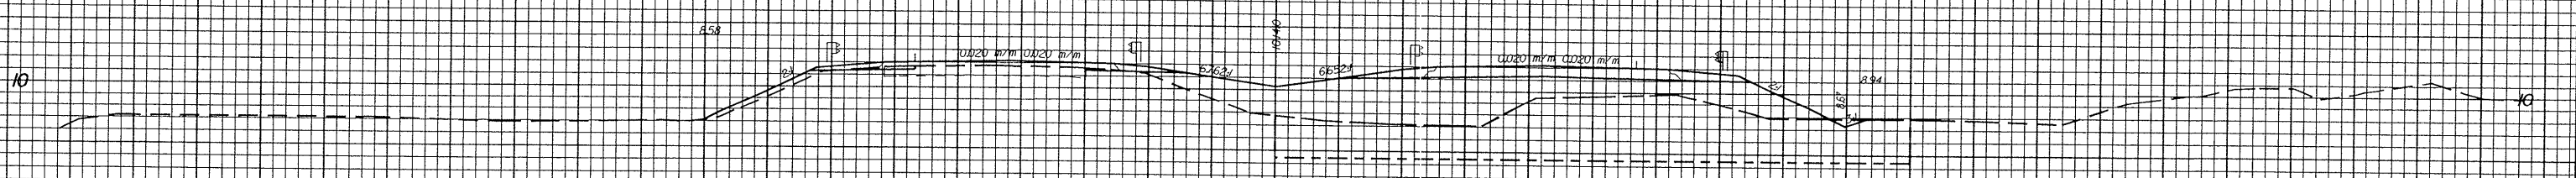

182+40.00

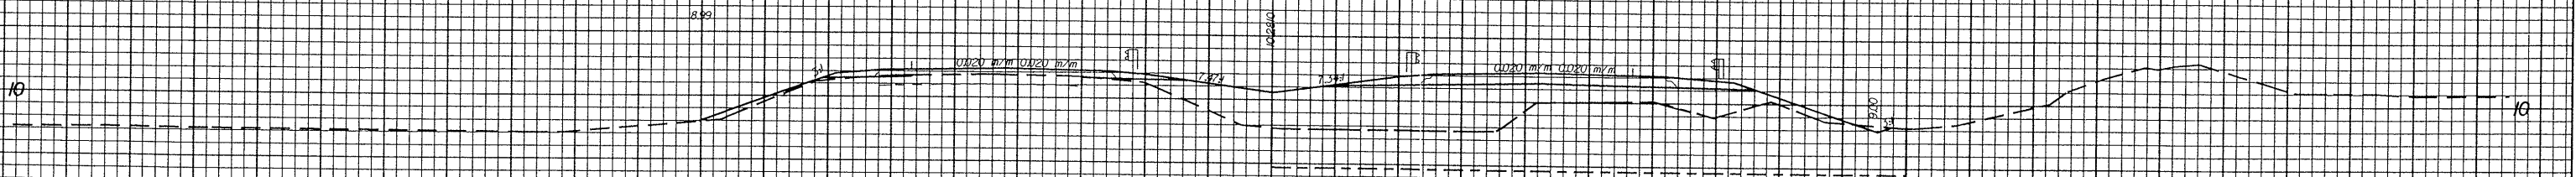

182+20.00

50 40 30 20 10 0 10 20 30 40 50

-L MED-