

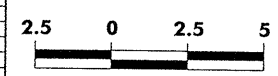
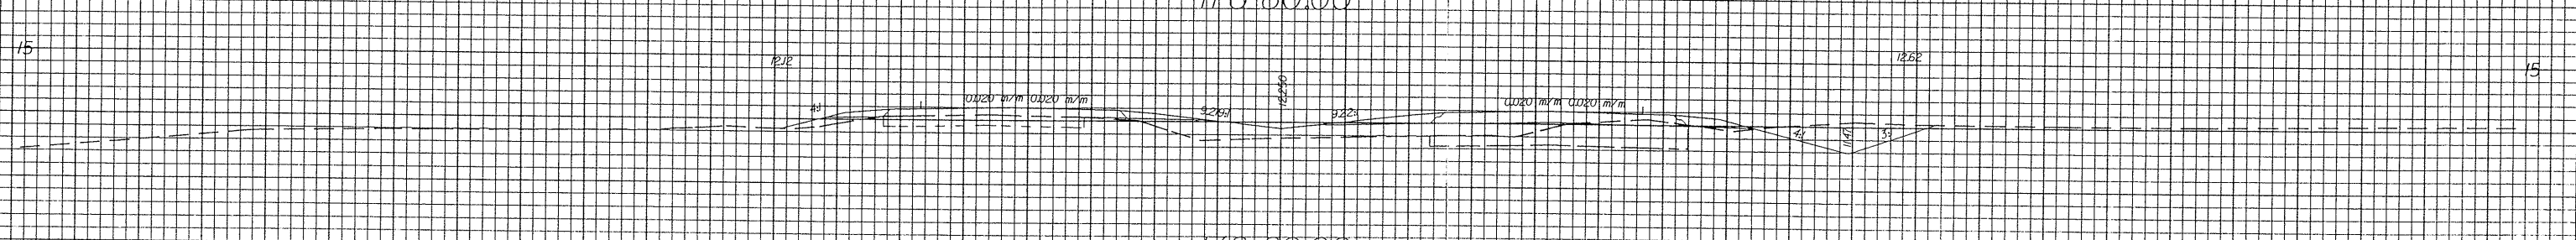
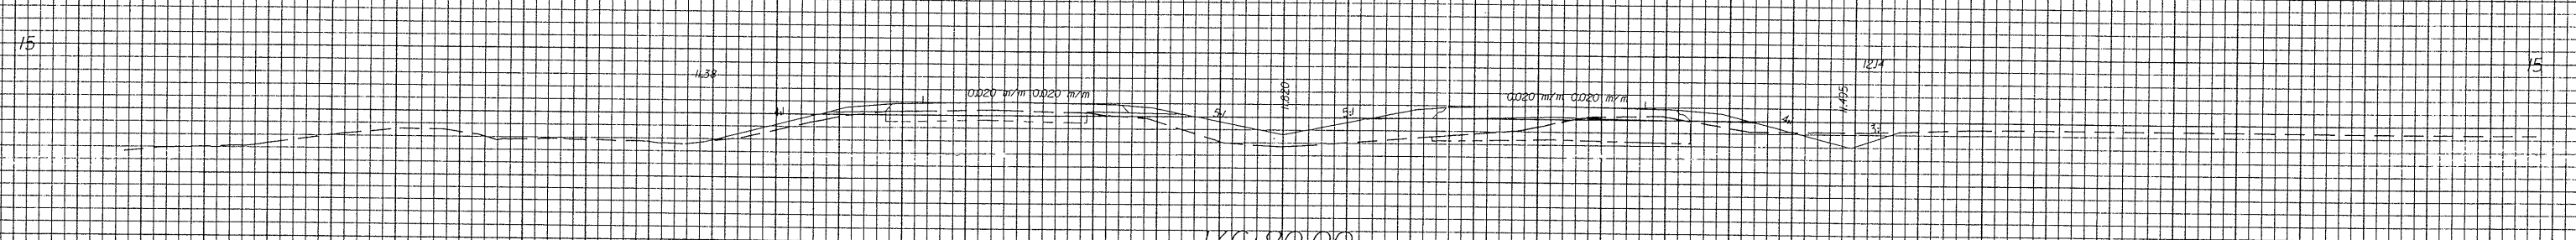
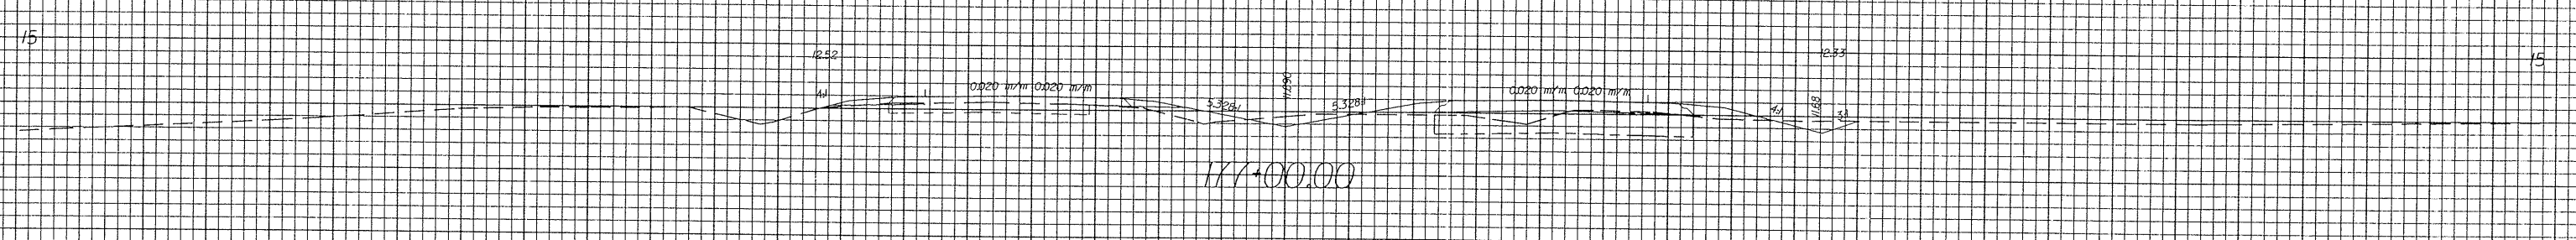
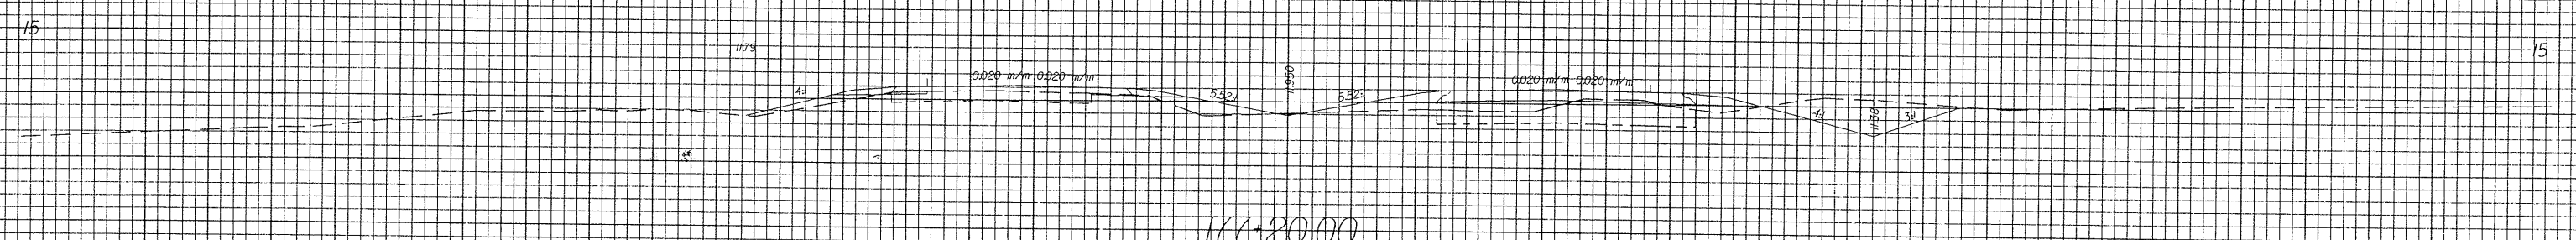


0/25/08

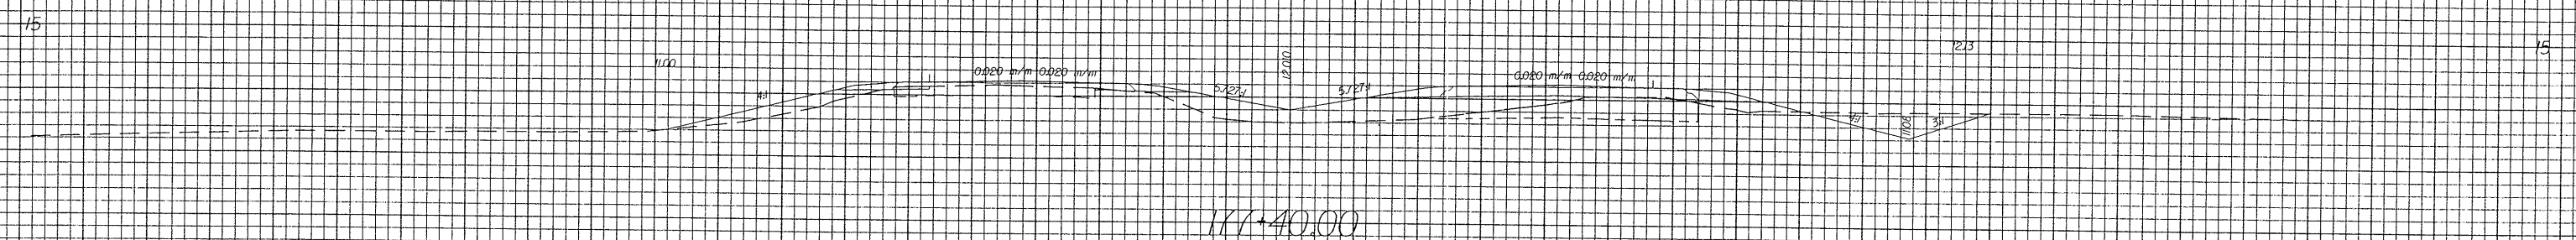

PROJECT REFERENCE NO.	SHEET NO.
R-2514A	X-87

50 40 30 20 10 0 10 20 30 40 50

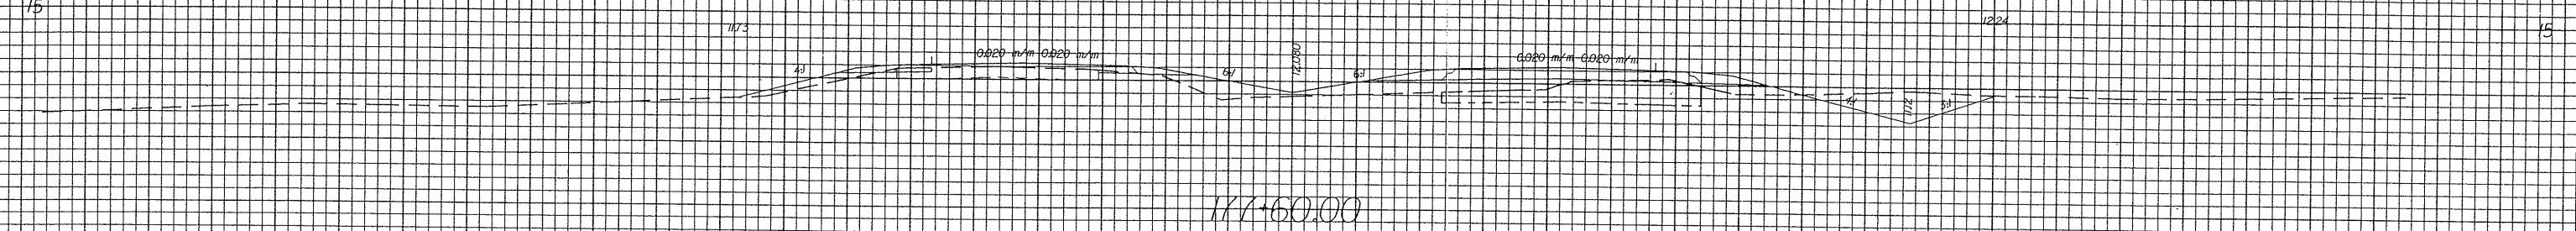

50 40 30 20 10 0 10 20 30 40 50

03-MAY-2008 10:16 AM  
 L.L.M.E.D.gsn  
 03/13

L.L.M.E.D.