



10/26/08

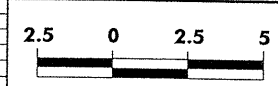

PROJECT REFERENCE NO. R-2514A SHEET NO. X-75

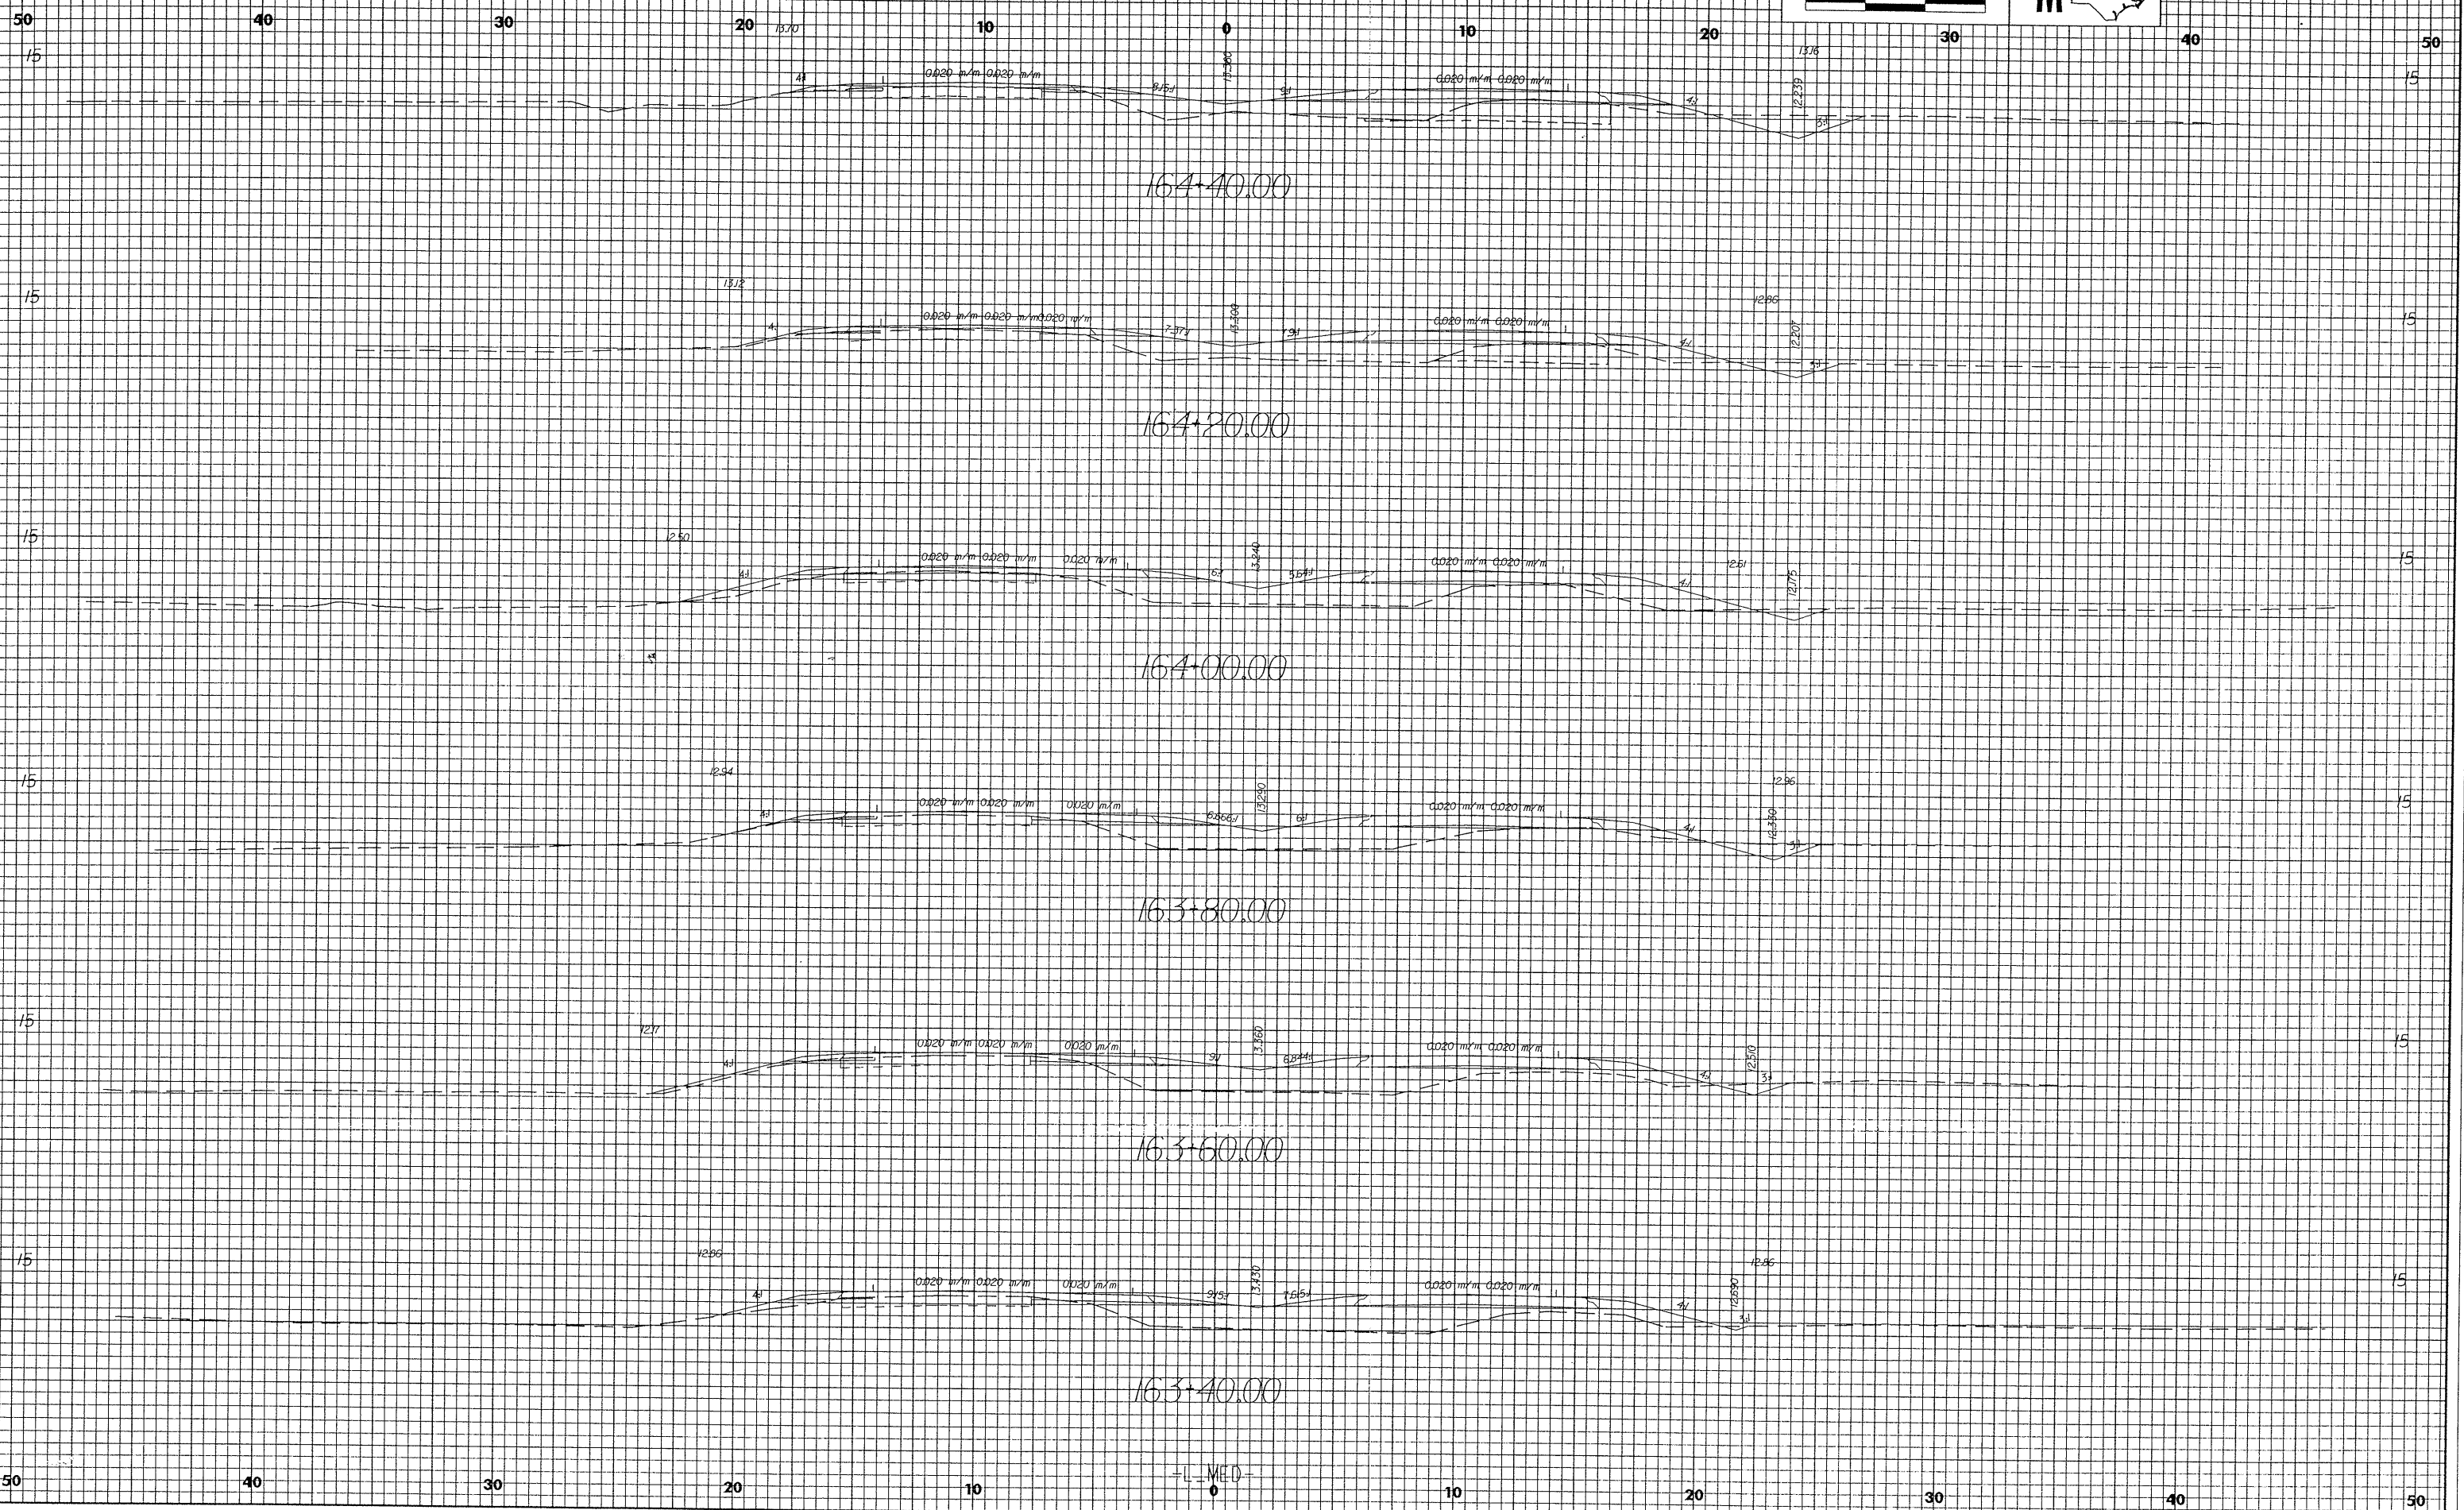

03-May-2003 15:18
W:\00000000\2514A
00013
-L\MED.dgn

-L-MED-