



0.75/2.5
14.000_XPL_MED-09
DATE: 08/08/18
BY: [Signature]

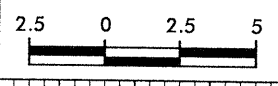

PROJECT REFERENCE NO. R-2514A
SHEET NO. X-73

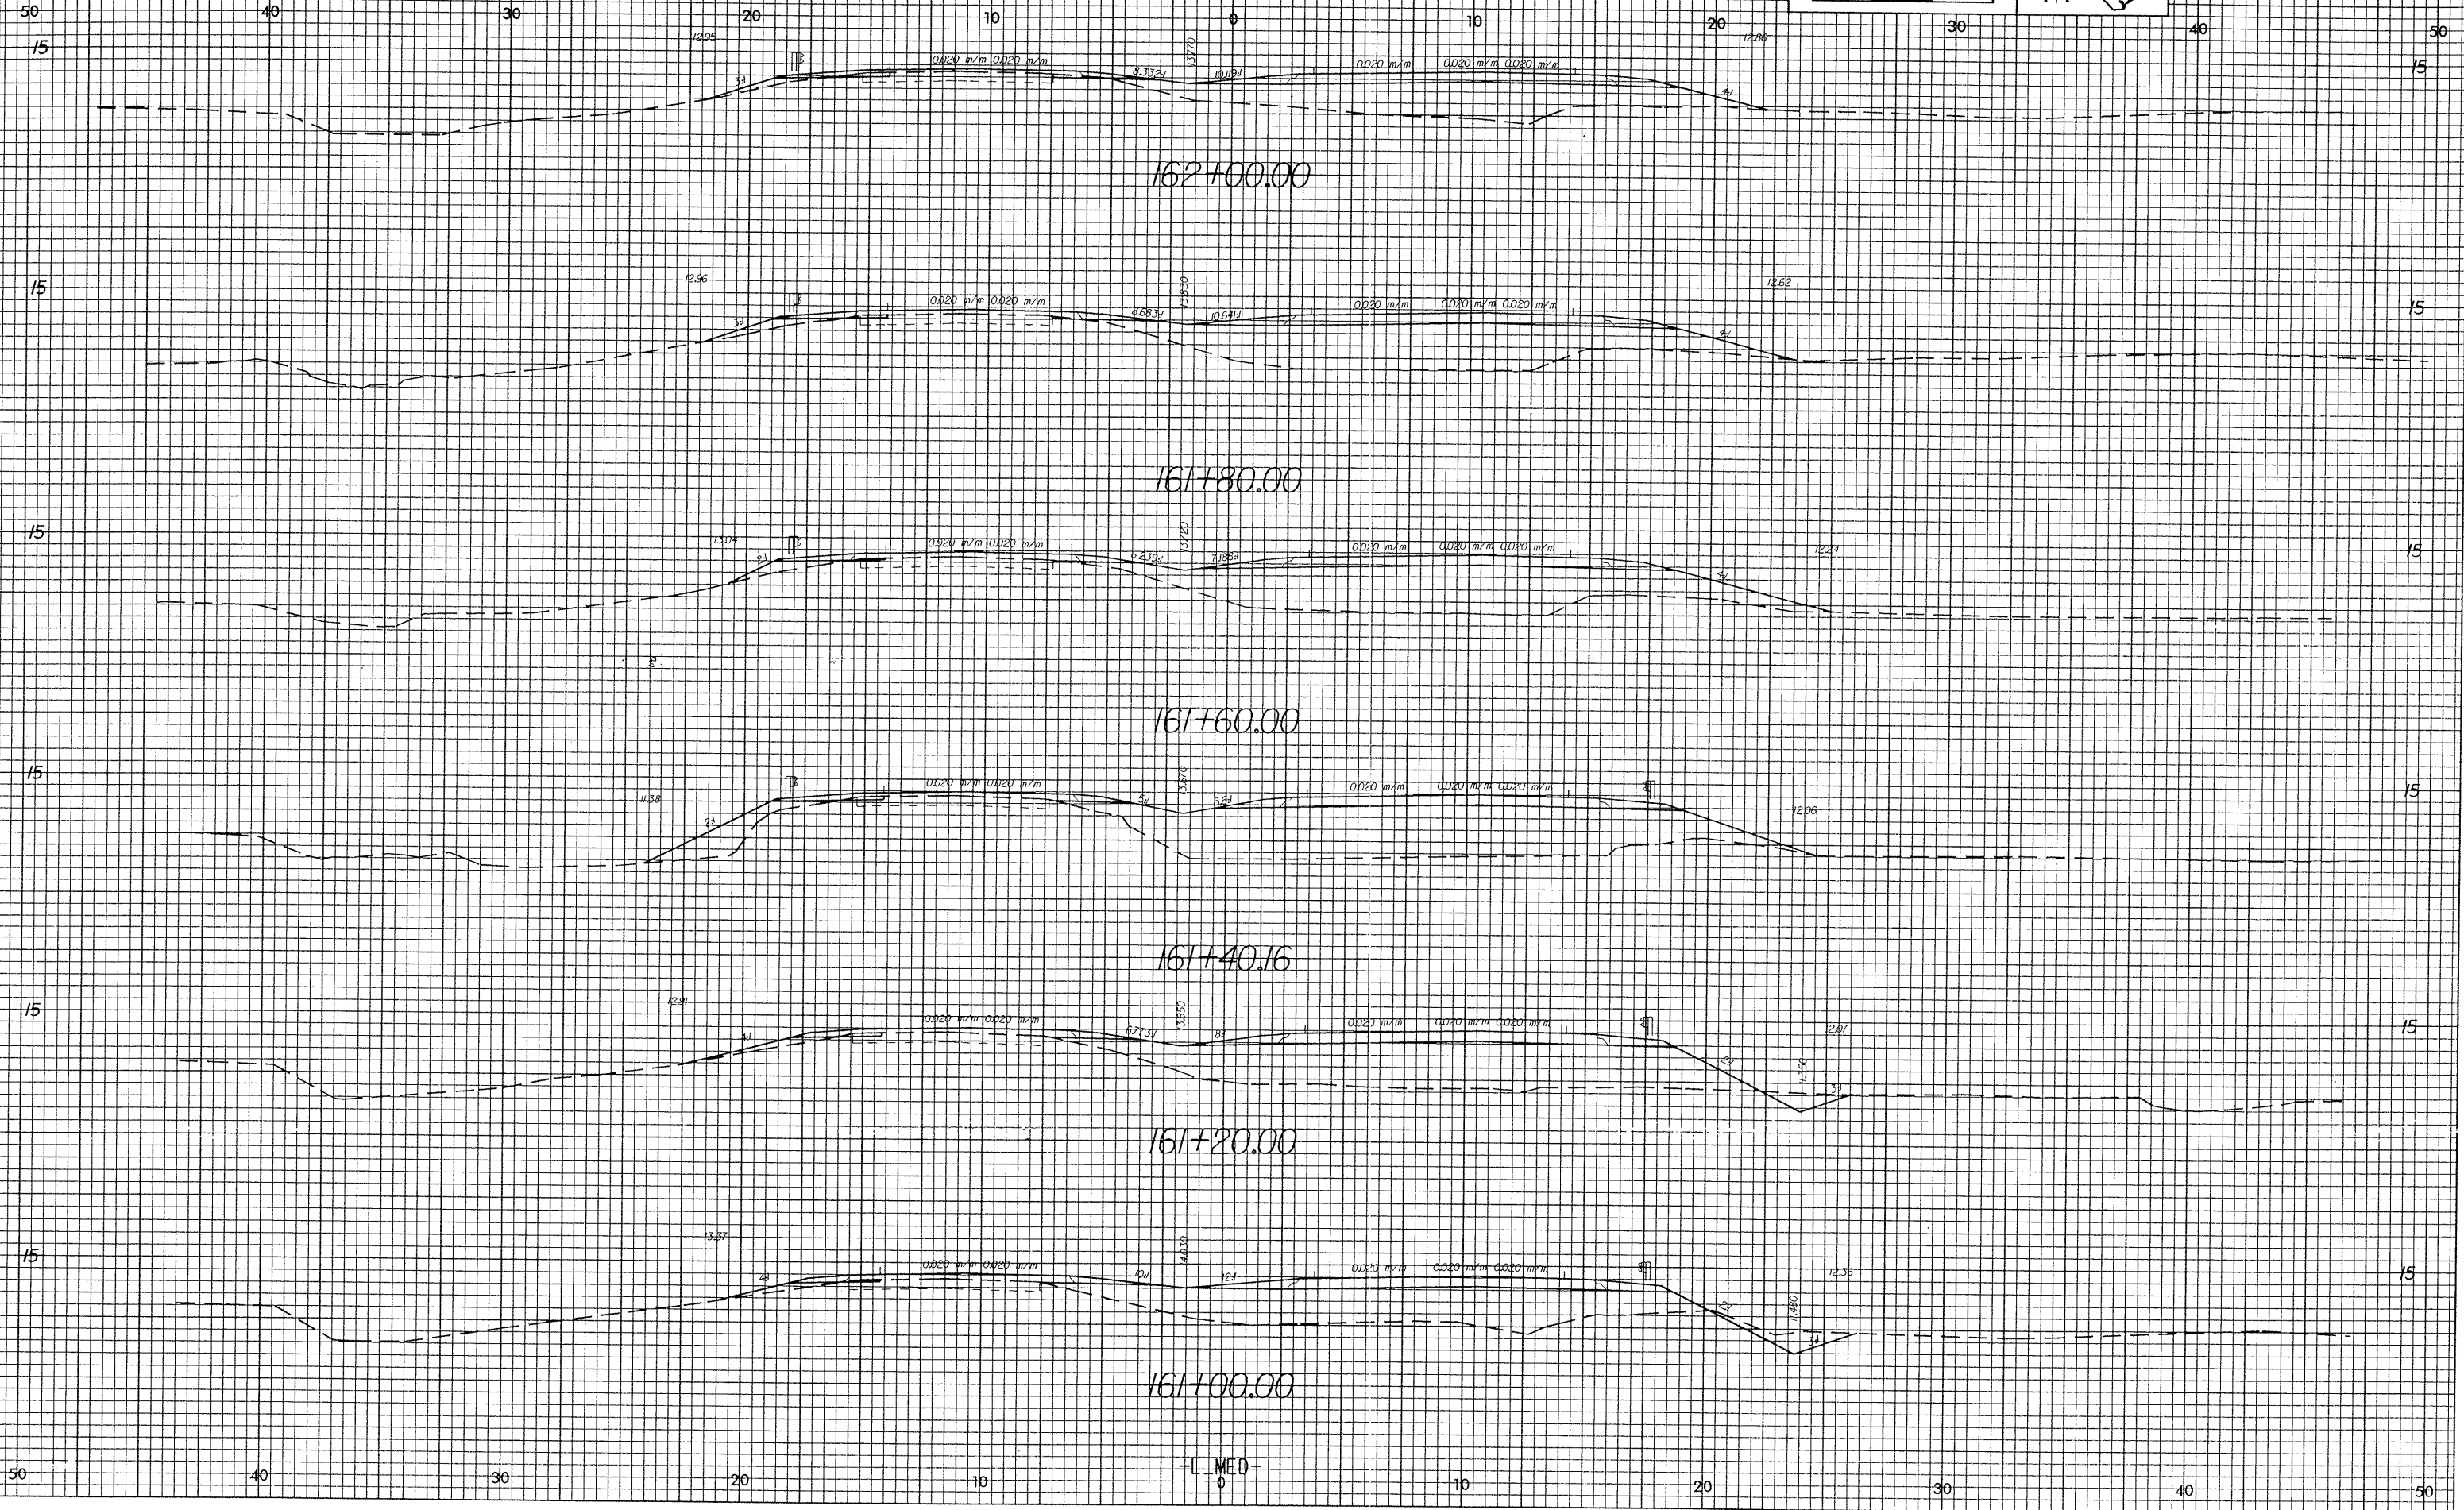

-L MED-