

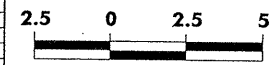
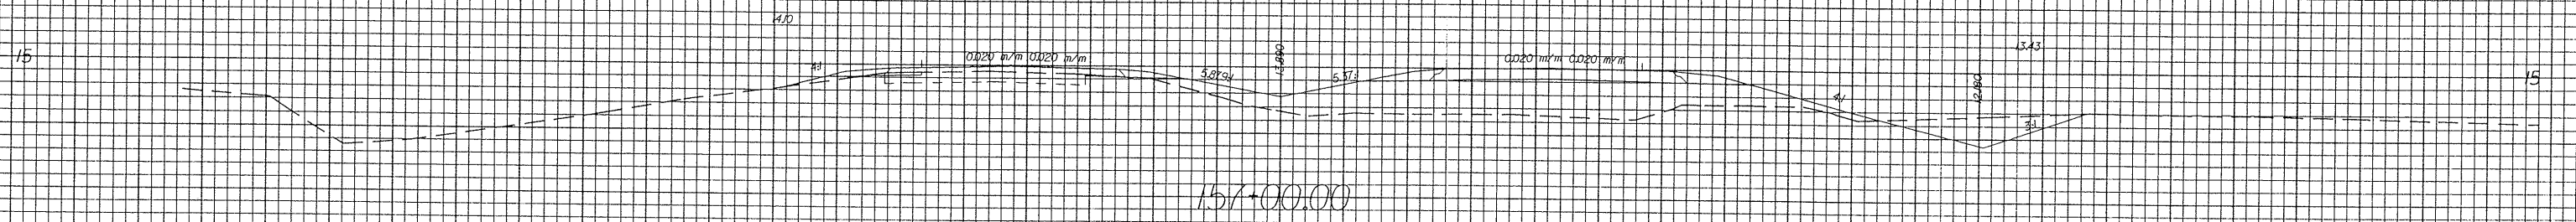
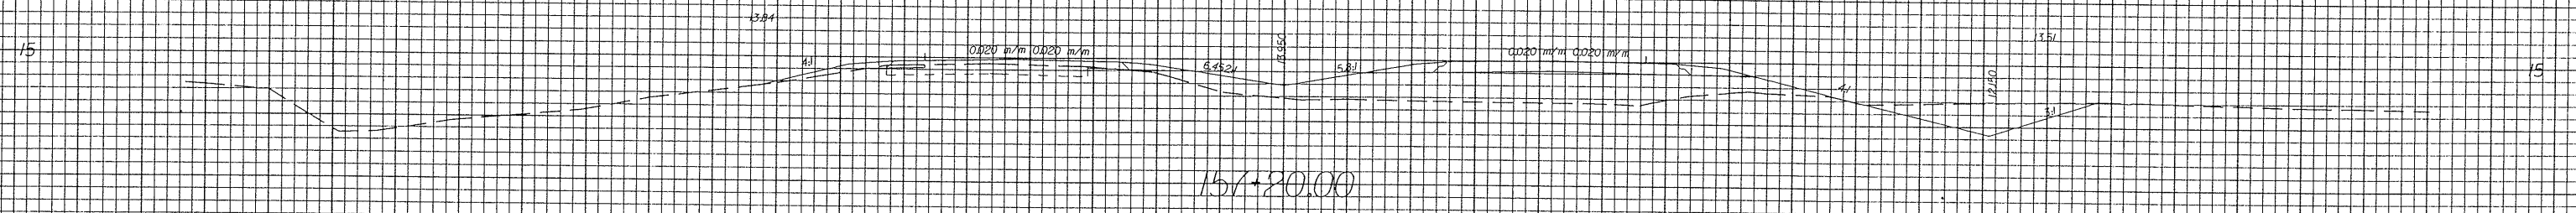


01/26/08

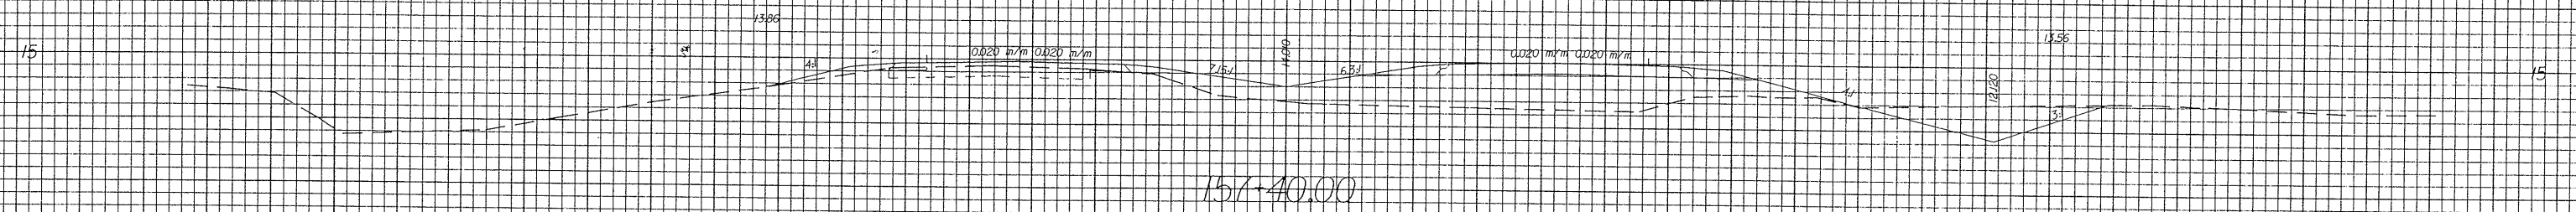

PROJECT REFERENCE NO.	SHEET NO.
R-2514A	X-68

50 40 30 20 10 0 10 20 30 40 50

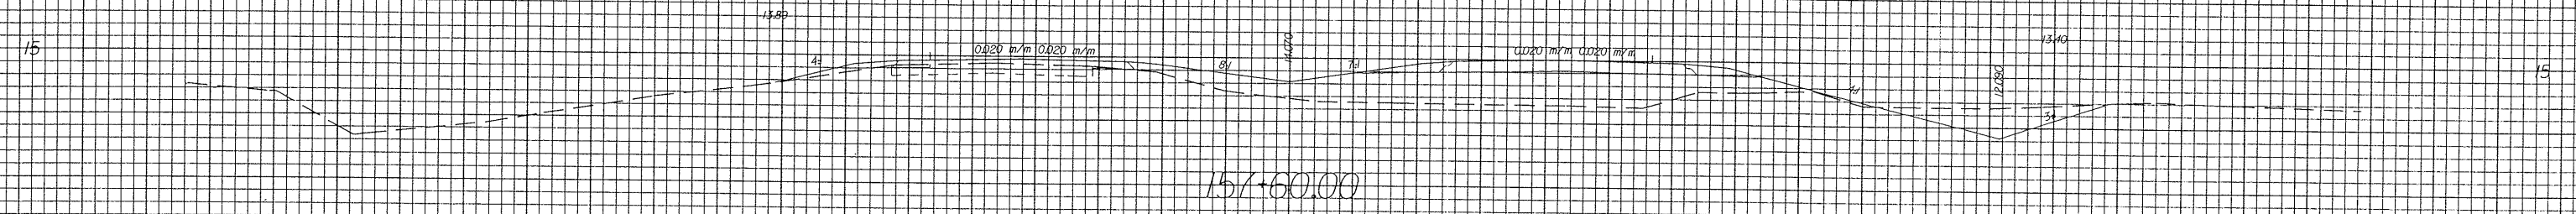

50 40 30 20 10 0 10 20 30 40 50

01-MAY-2008 15:17
 L:\MED.dgn
 0015