

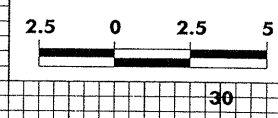
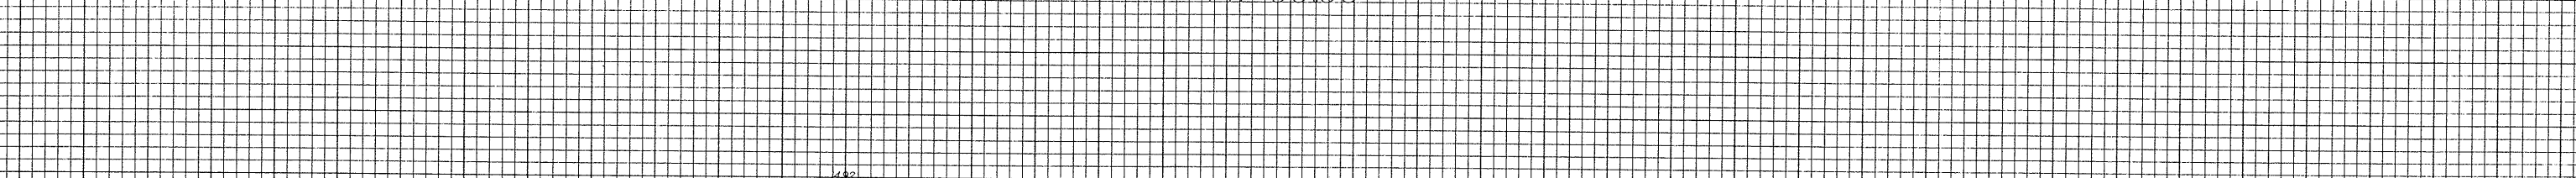
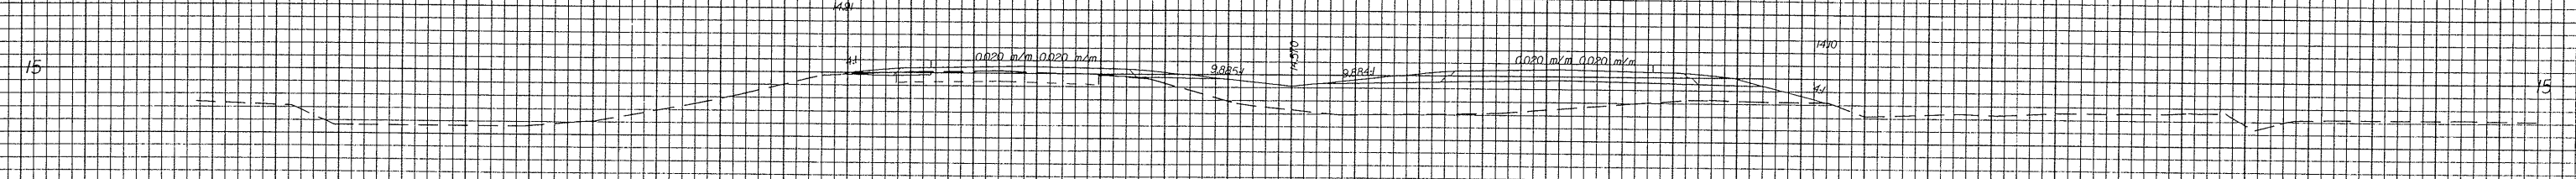


10/26/98

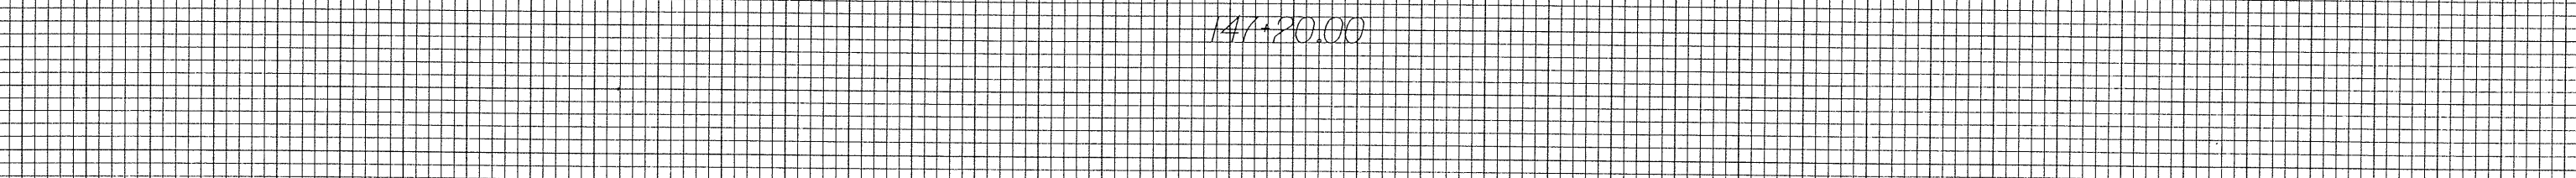

PROJECT REFERENCE NO.	SHEET NO.
R-2514A	X-55

50 40 30 20 10 0 10 20 40 50

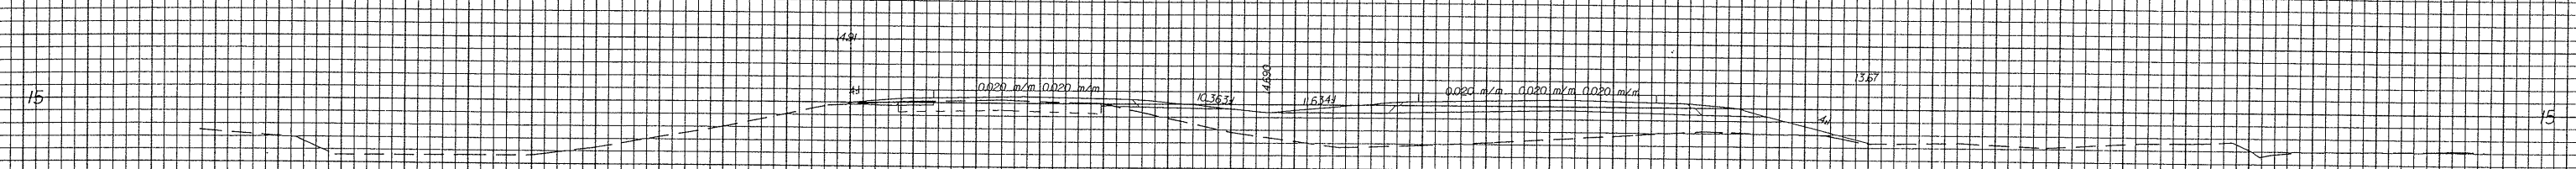

50 40 30 20 10 0 10 20 30 40 50

03-MAY-2003 15:56  
W:\RD\X-2514A  
0015

-L-MED-