



10/26/08

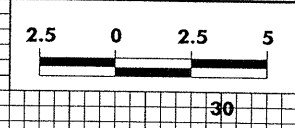


PROJECT REFERENCE NO.	SHEET NO.
R-2514A	X-53


50 40 30 20 10 0 10 20 30 40 50

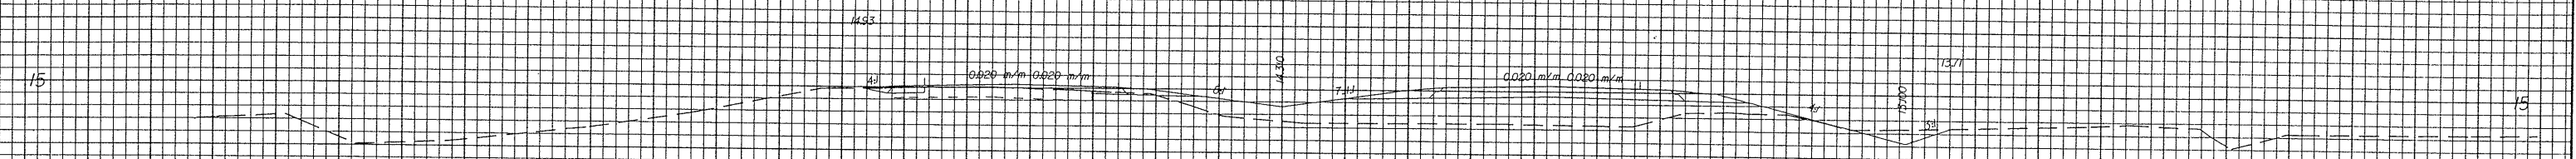


145+60.00

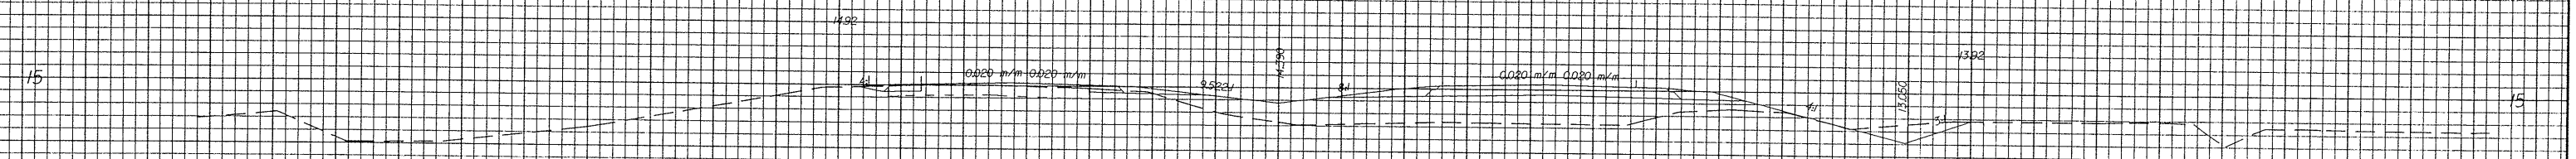

145+40.00

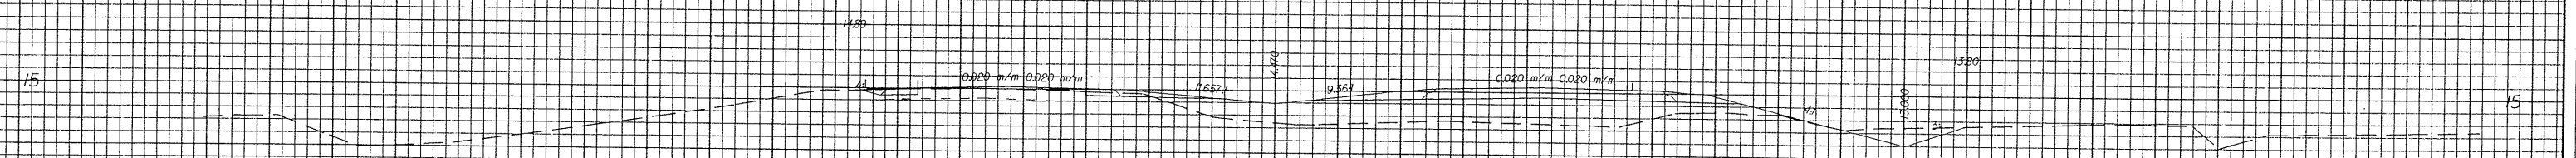

145+20.00

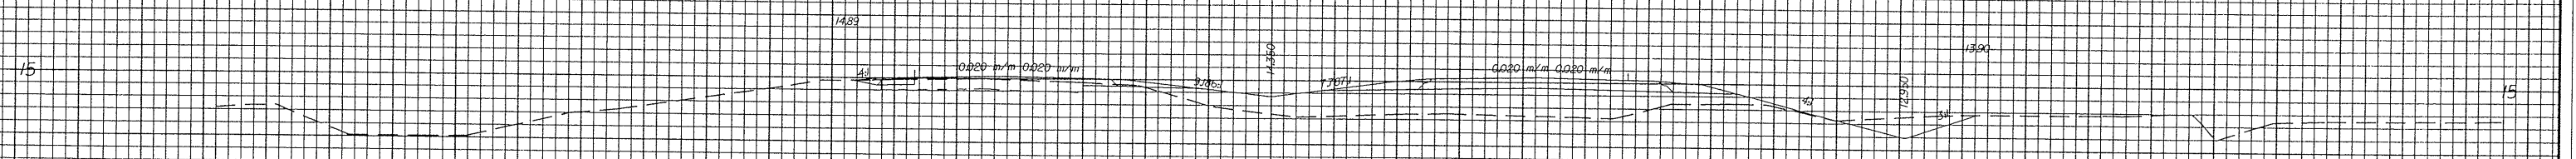

145+00.00

-L-MED-

50 40 30 20 10 0 10 20 30 40 50

02-MAY-2003 15:51  
W:\P0\AK-2514A  
..L-MED.dgn