



10/26/08

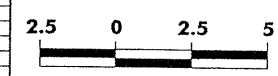


PROJECT REFERENCE NO.	SHEET NO.
R-2514A	X-46


50 40 30 20 10 0 10 20 30 40 50

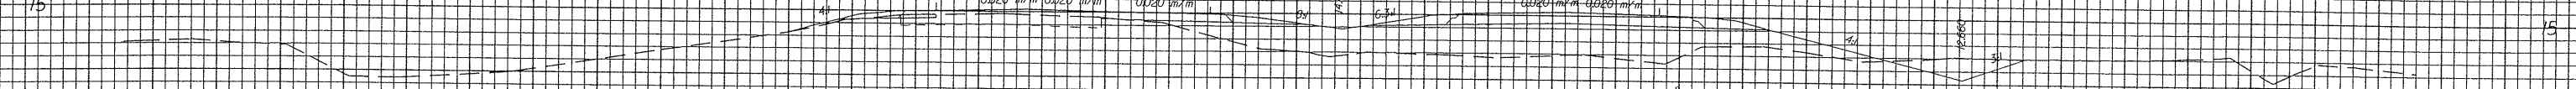


139+80.00

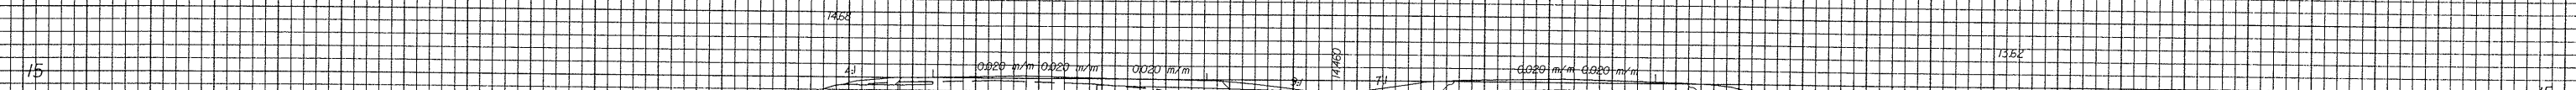


139+60.00

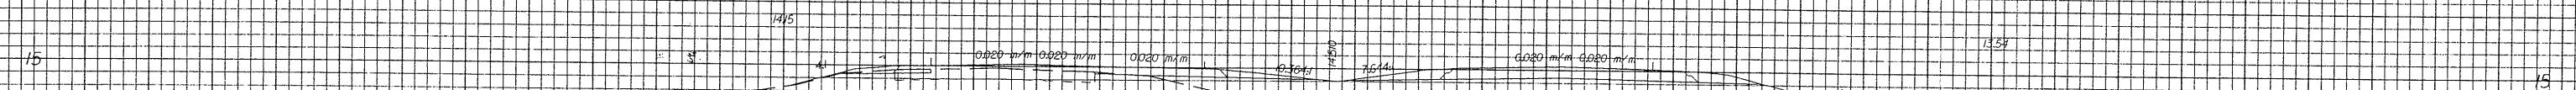

139+40.00

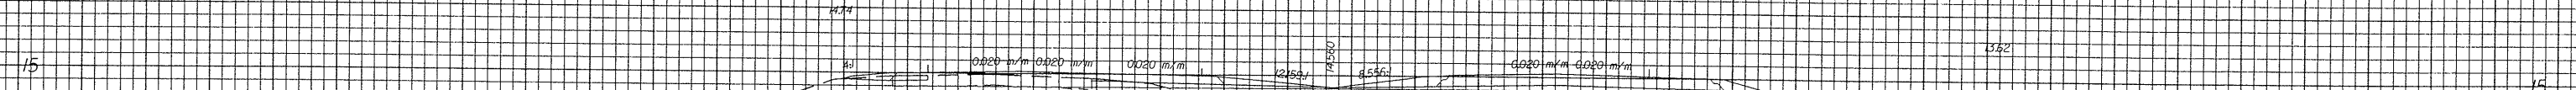

139+20.00

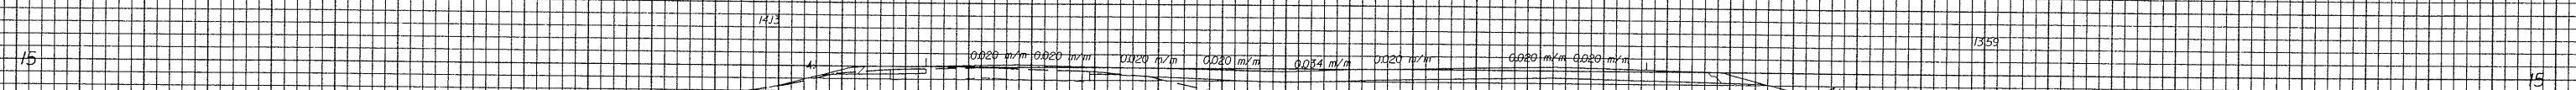

139+00.00

50 40 30 20 10 0 10 20 30 40 50

-L-MED-

02-MAY-2003 15:51
V:\ROAD\2514A\2514A.dgn
LME