

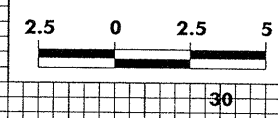
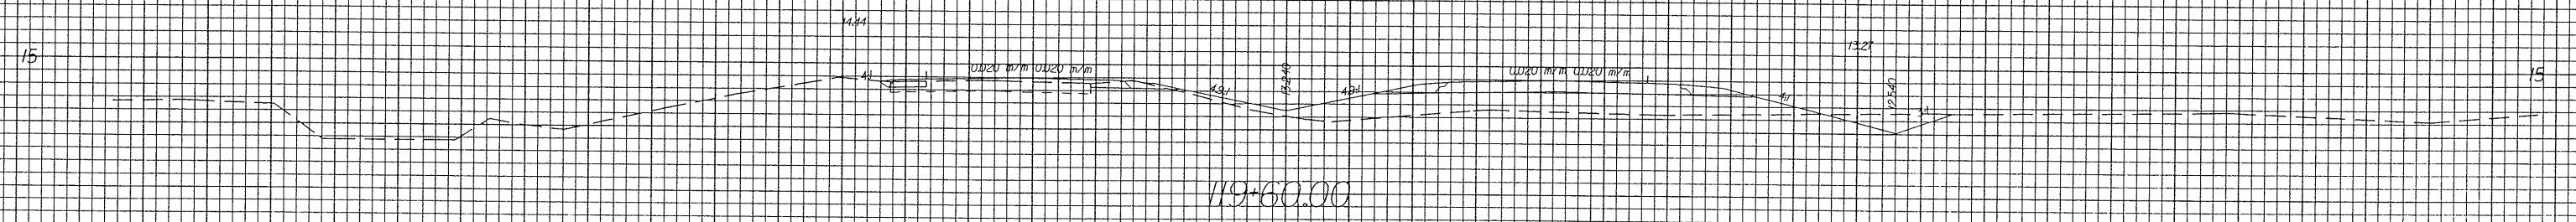
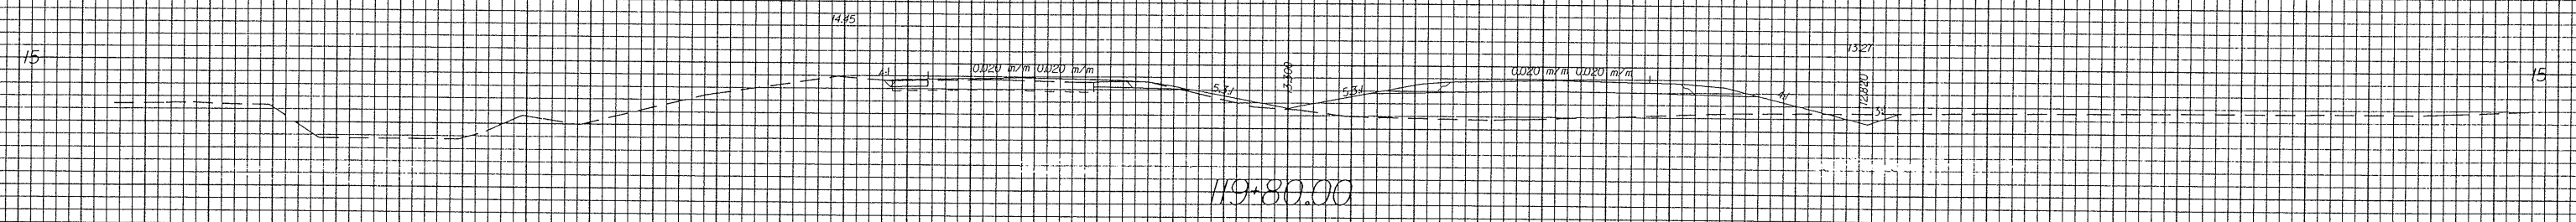


01/23/08

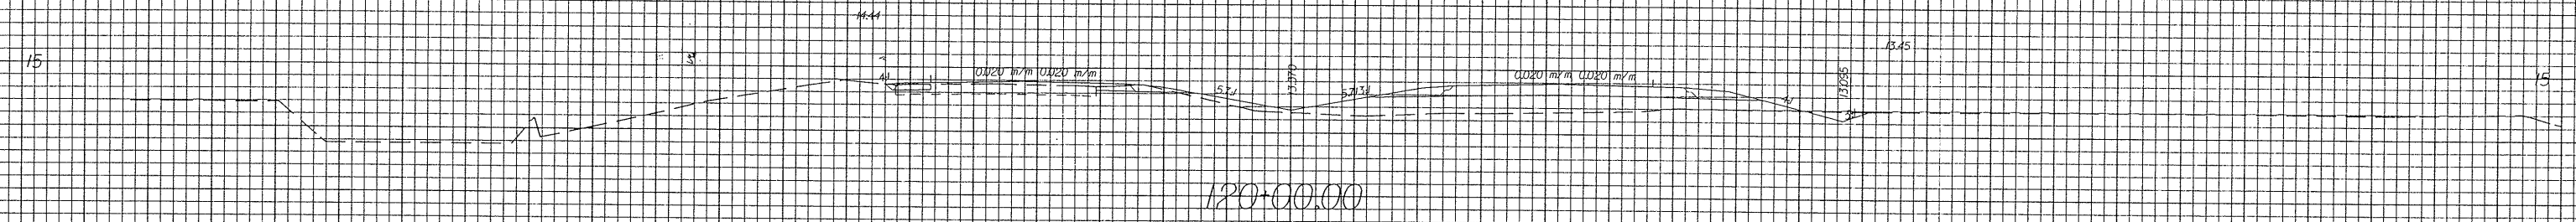

PROJECT REFERENCE NO.	SHEET NO.
R-2514A	X-22

50 40 30 20 10 0 10 20 30 40 50

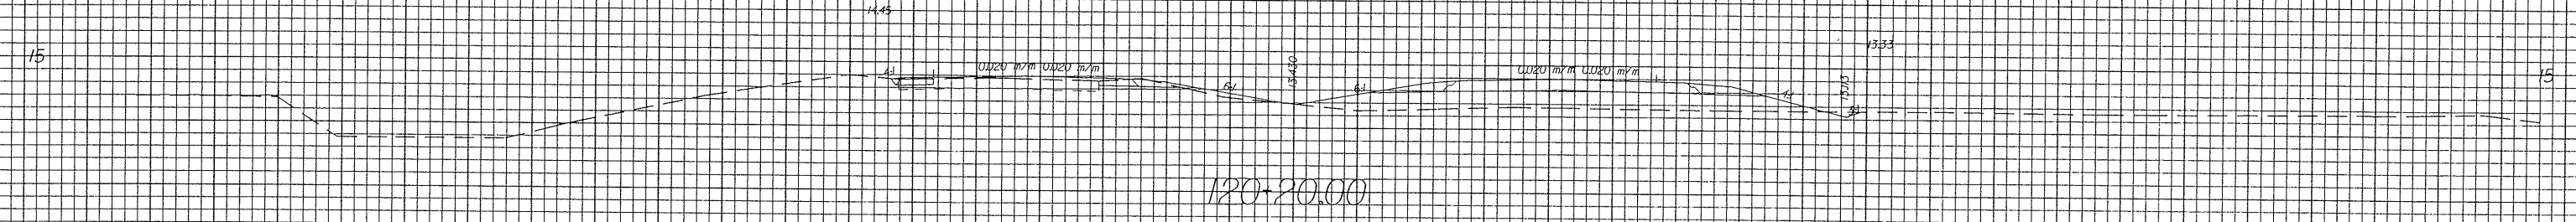

50 40 30 20 10 0 10 20 30 40 50

03-MAY-2003 15:53
L:\MED.dgn

-L-MED-