



10/26/08

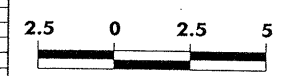

PROJECT REFERENCE NO.	SHEET NO.
R-2514A	X-12

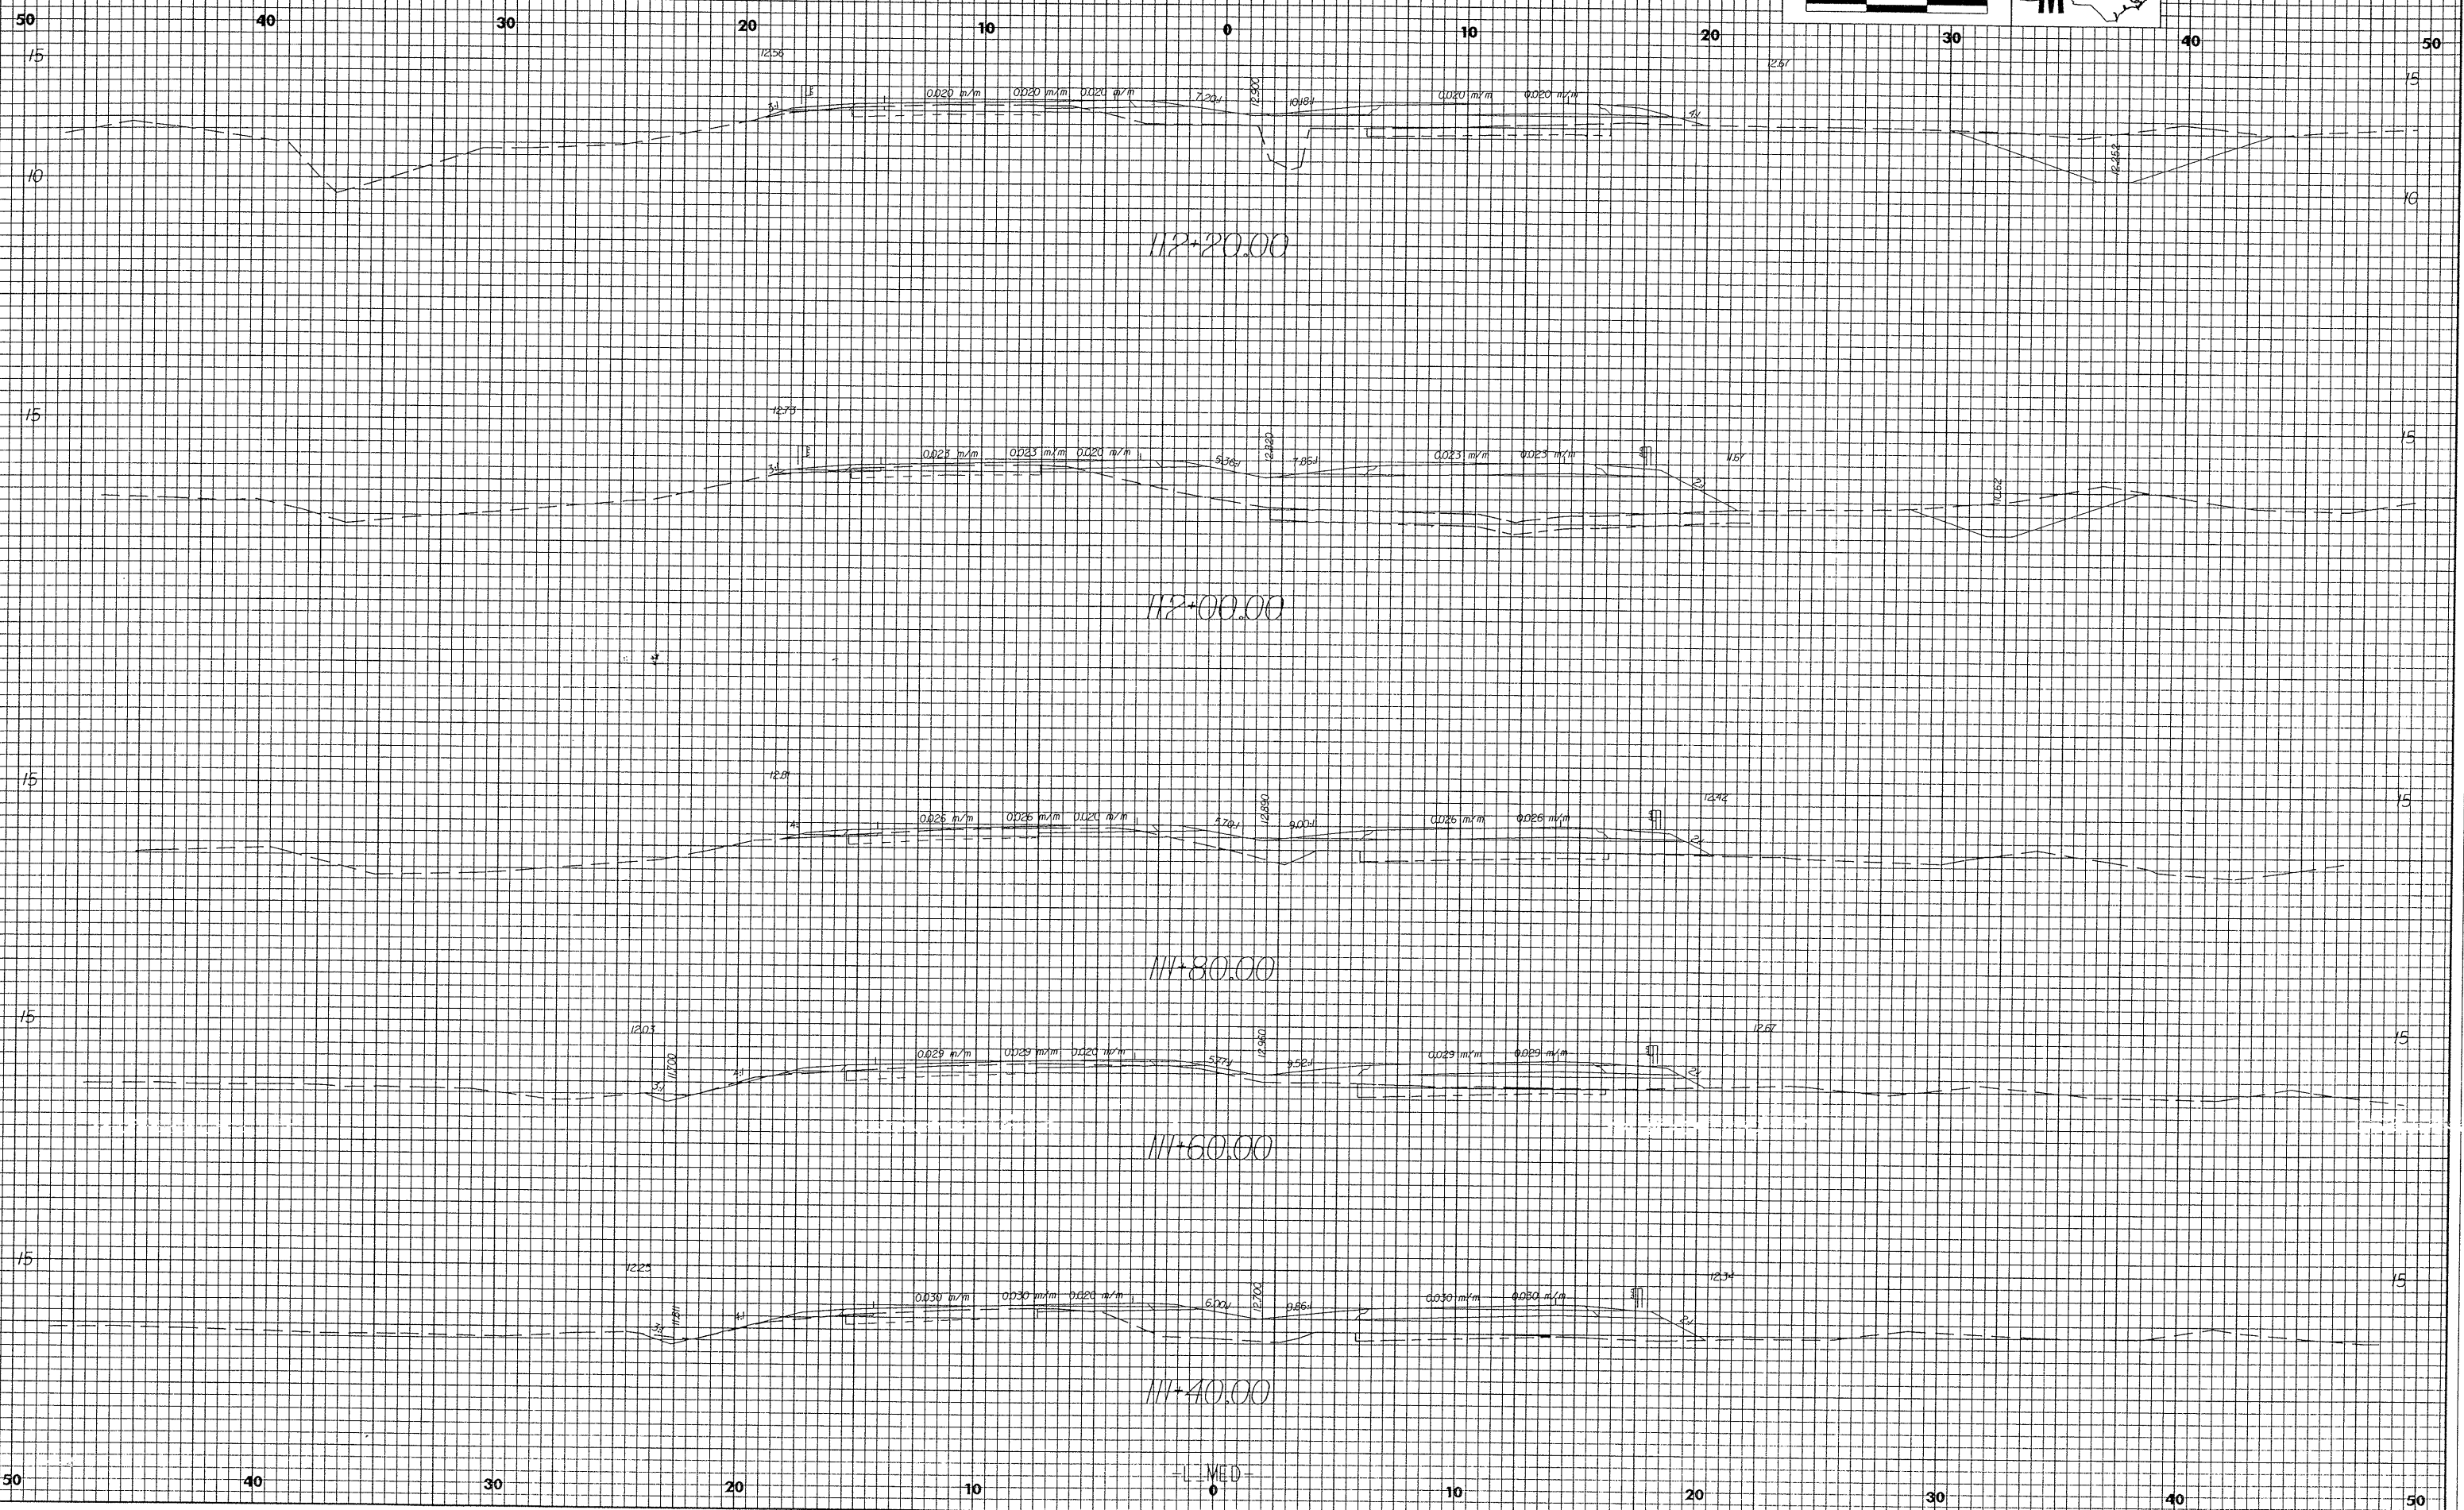

02-MAY-2003 15:55
 I:\LMED.dgn

-L-MED-