

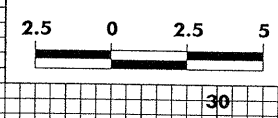
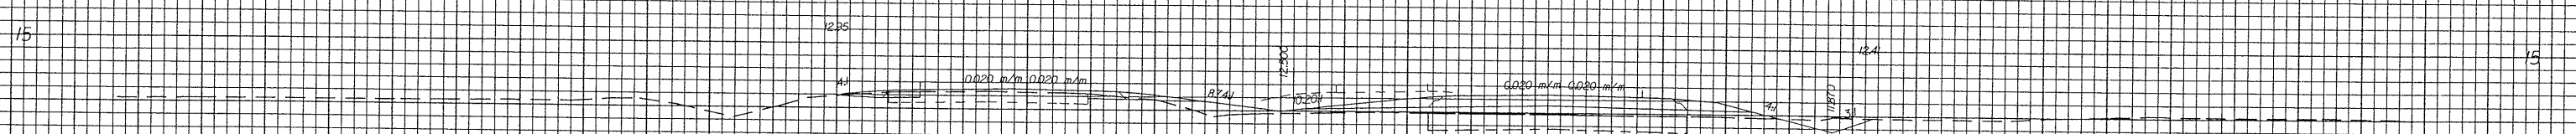
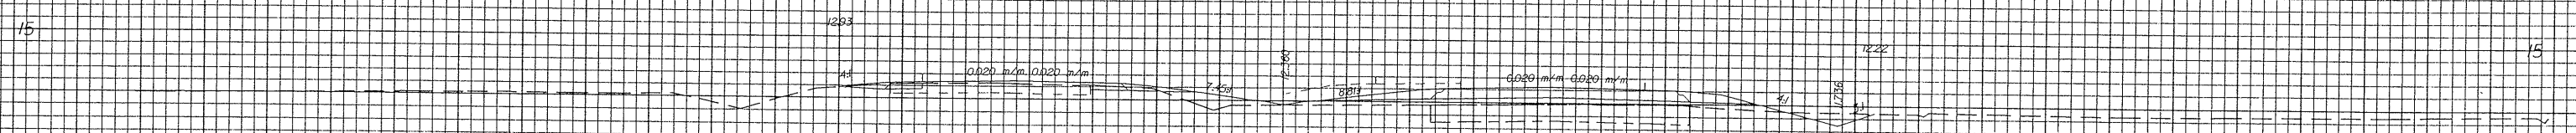
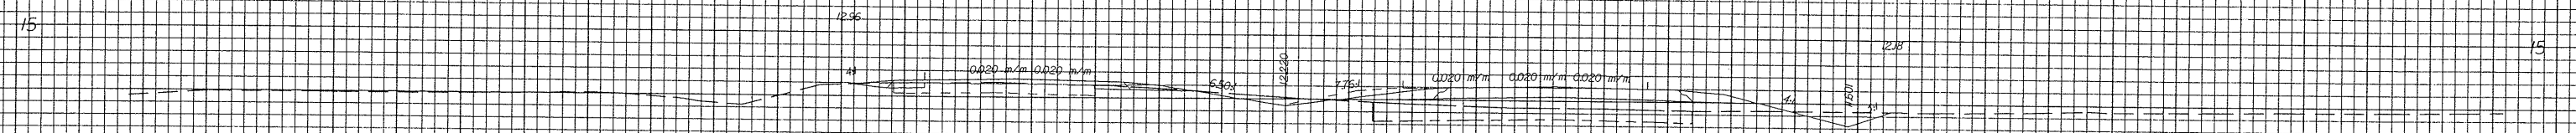


80/26/08

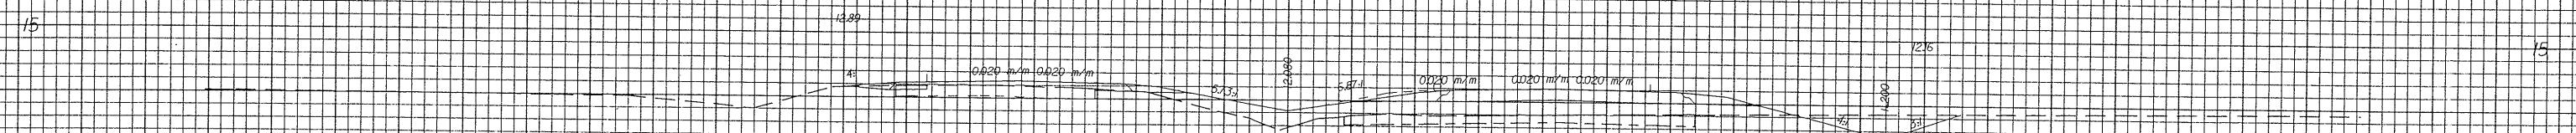

PROJECT REFERENCE NO.	SHEET NO.
R-2514A	X-8

50 40 30 20 10 0 10 20 30 40 50

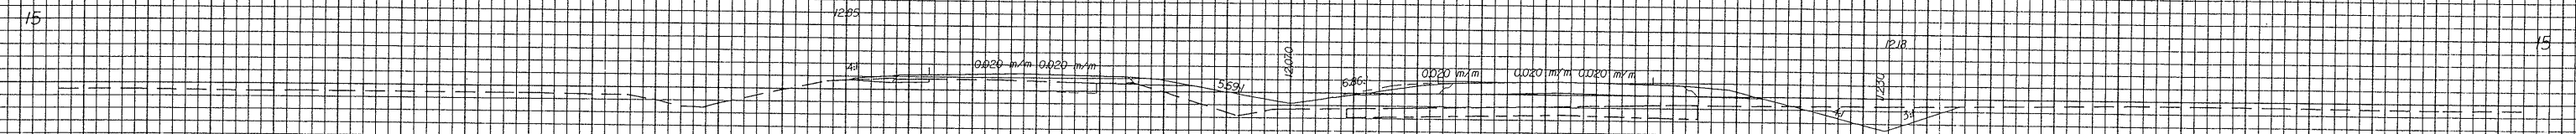

50 40 30 20 10 0 10 20 30 40 50

03-MAY-2003 15:57
 L.L.M.E.D. dgn
 25/11

-L.L.M.E.D.-