

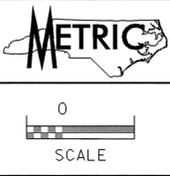


UTILITIES BY OTHERS

NOTE:
ALL PROPOSED UTILITY WORK
SHOWN ON THIS SHEET WILL
BE DONE BY OTHERS

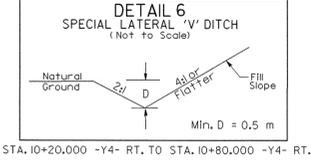

ROGER ALLRED, SR. ET AL
DB 752 PG 746
PB 16 PG 79

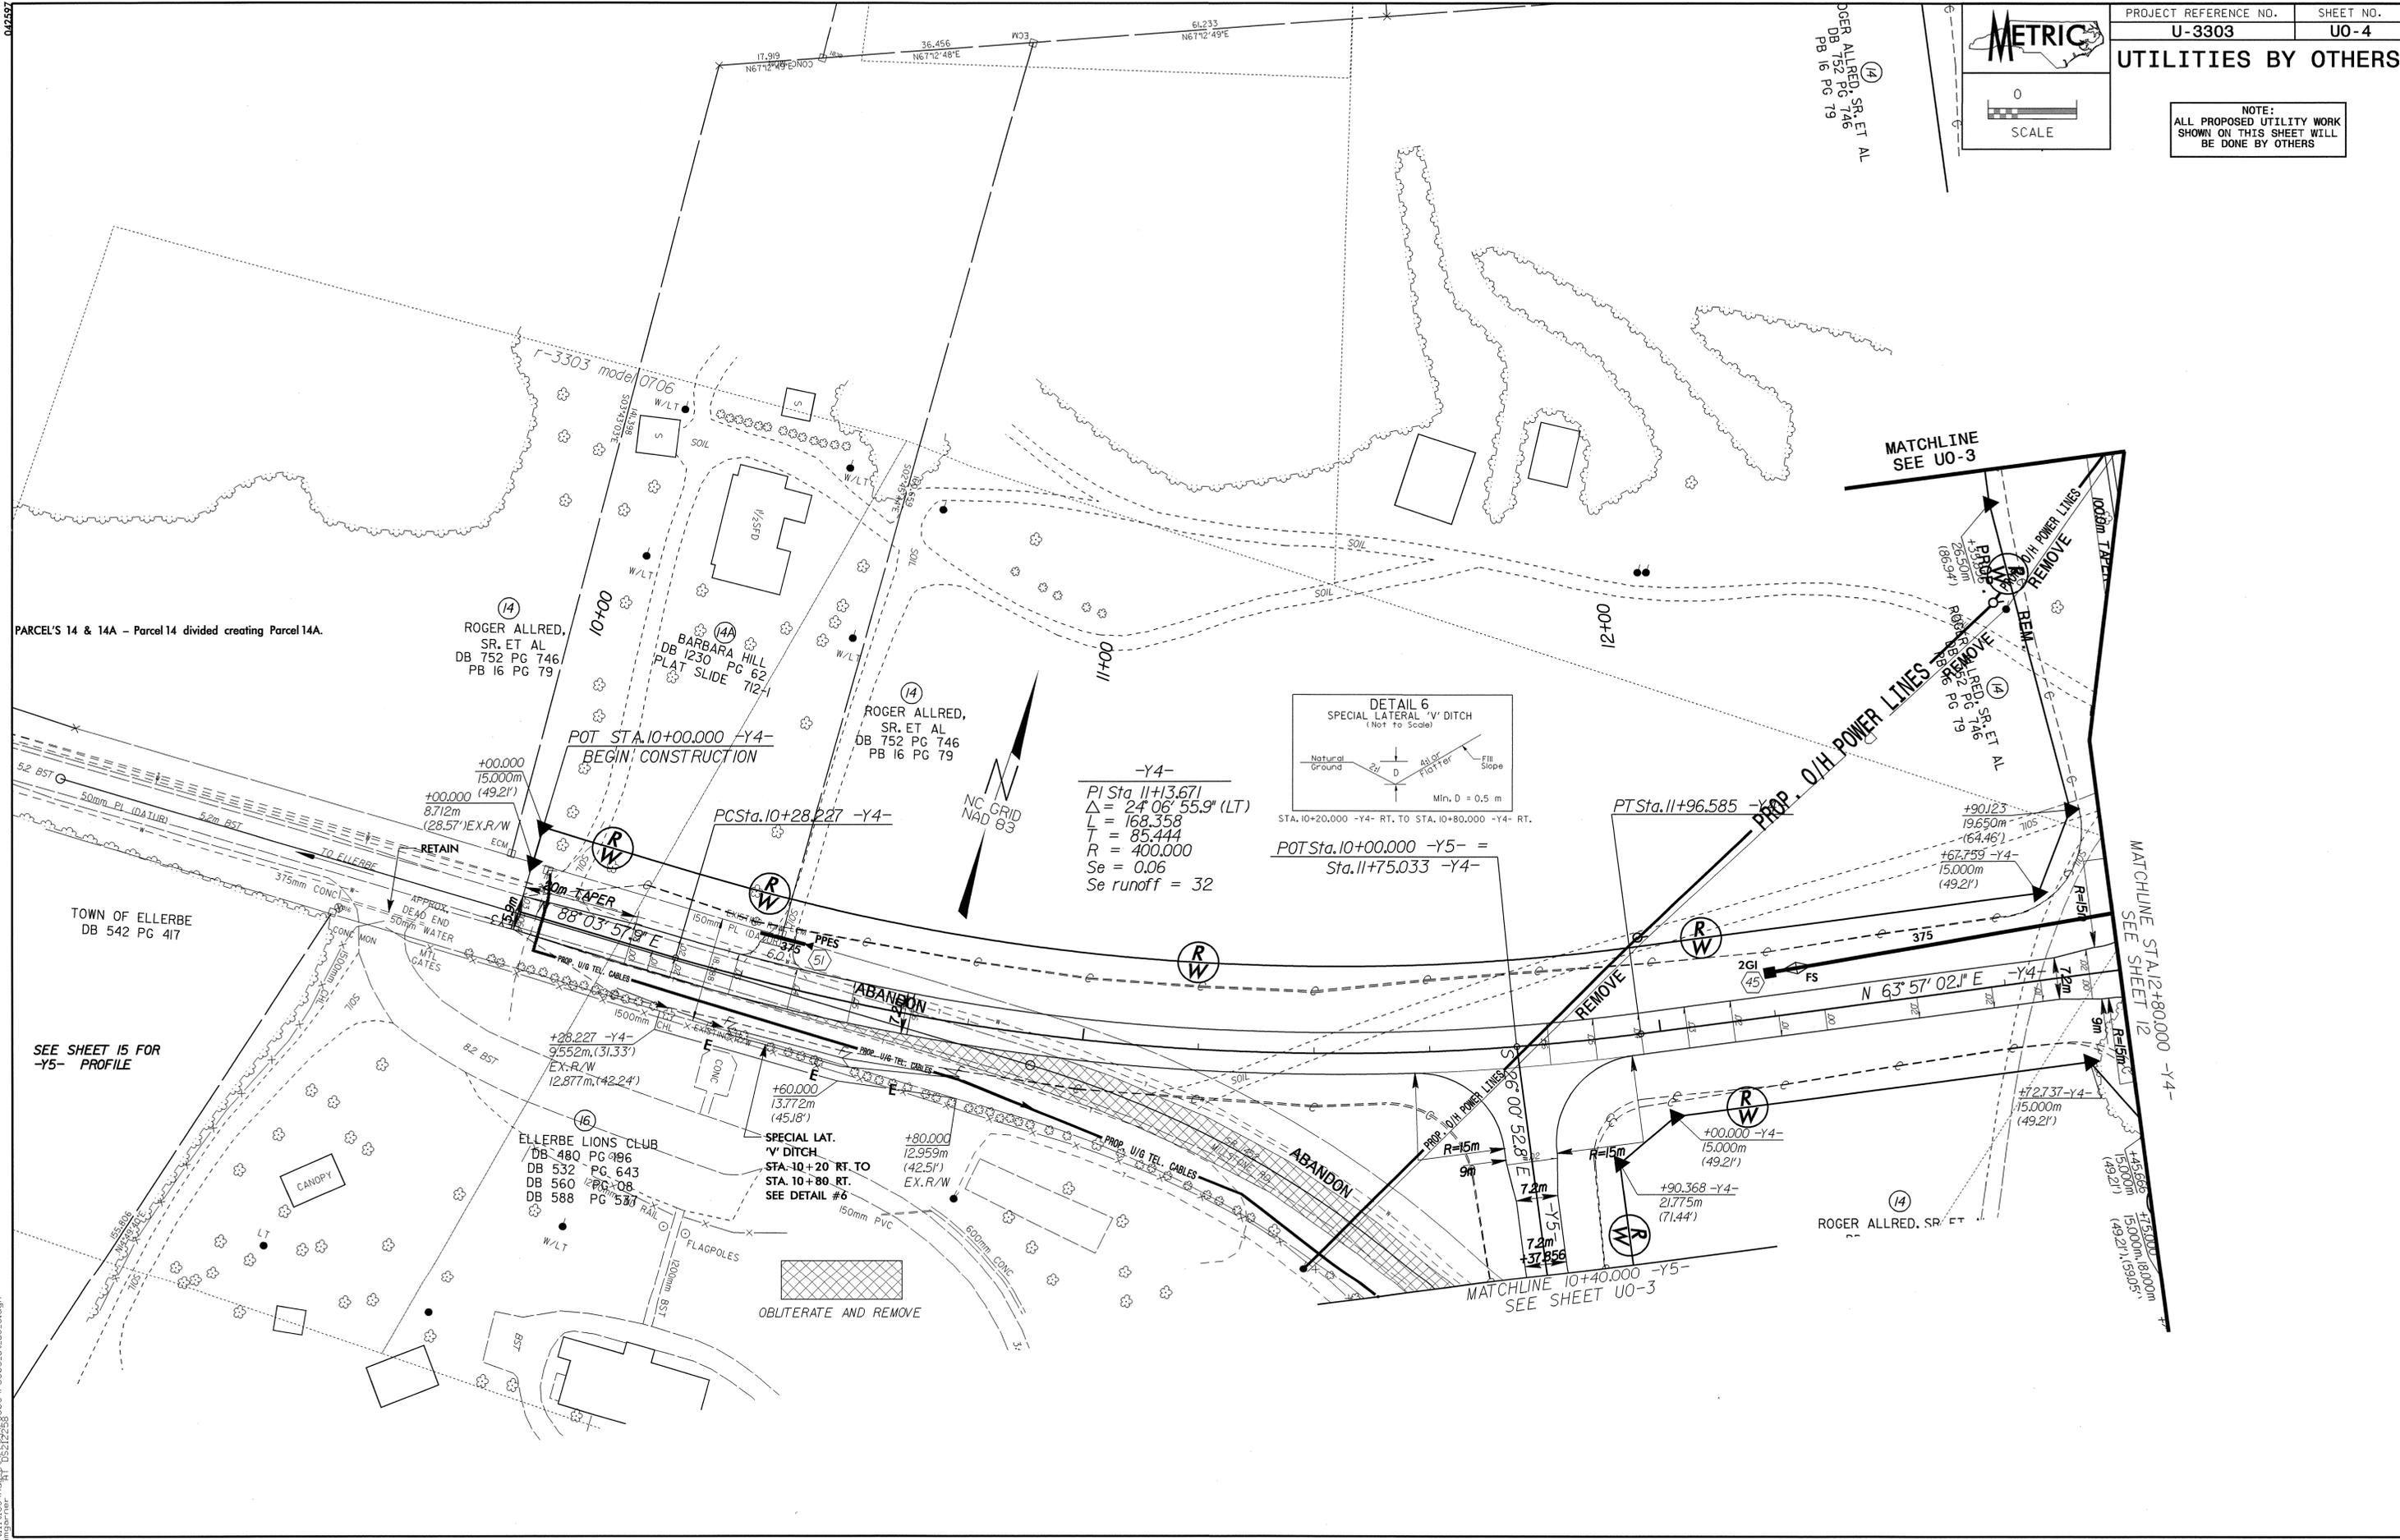

-Y4-
PI Sta. 11+13.671
 $\Delta = 24^{\circ} 06' 55.9''$ (LT)
L = 168.358
T = 85.444
R = 400.000
Se = 0.06
Se runoff = 32

POT Sta. 10+00.000 -Y4- RT. TO STA. 10+80.000 -Y4- RT.
POT Sta. 10+00.000 -Y5- =
Sta. 11+75.033 -Y4-

(14) ROGER ALLRED, SR. ET AL
DB 752 PG 746
PB 16 PG 79

(14A) BARBARA HILL
DB 1230 PG 62
PLAT SLIDE 712-1

(14) ROGER ALLRED, SR. ET AL
DB 752 PG 746
PB 16 PG 79

(16) ELLERBE LIONS CLUB
DB 480 PG 986
DB 532 PG 643
DB 560 PG 108
DB 588 PG 583

(14) ROGER ALLRED, SR. ET AL

PARCEL'S 14 & 14A - Parcel 14 divided creating Parcel 14A.

SEE SHEET 15 FOR
-Y5- PROFILE

SPECIAL LAT. 'V' DITCH
STA. 10+20 RT. TO
STA. 10+80 RT.
SEE DETAIL #6

MATCHLINE 10+40.000 -Y5-
SEE SHEET UO-3

MATCHLINE
SEE UO-3

MATCHLINE STA. 12+80.000 -Y4-
SEE SHEET 12

04.15.17
07-JUL-2004 08:13
R:\Utilities\3303\3303\UO-4.dgn
B:\Users\jrd\My Documents\3303\UO-4.dgn