
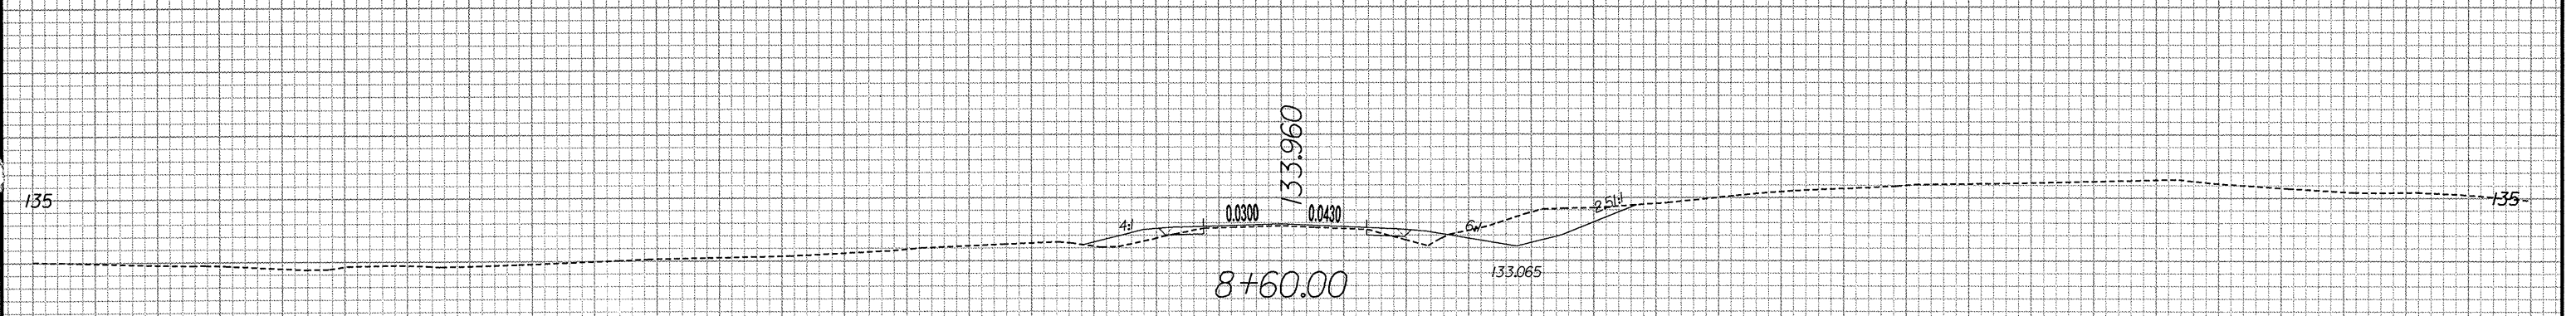
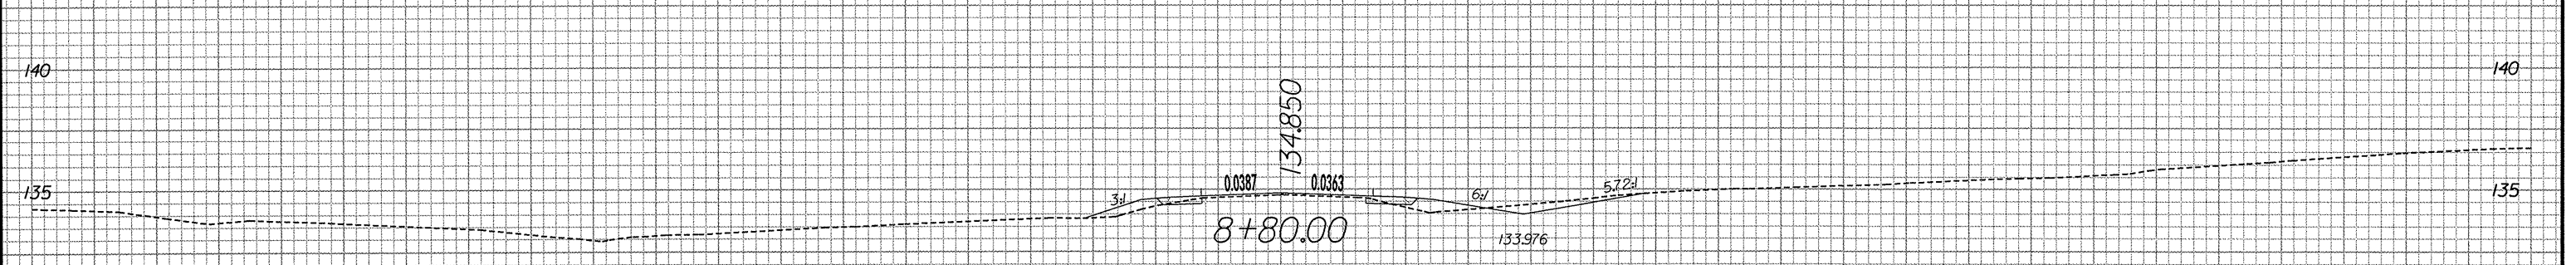
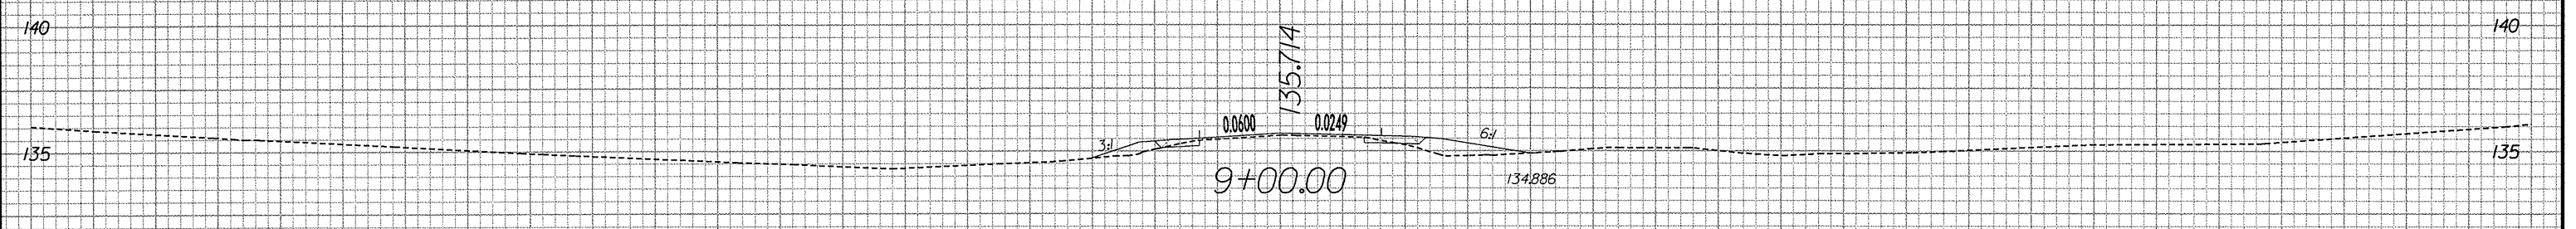


PROJECT REFERENCE NO.	SHEET NO.
R-3303	X-3

50 40 30 20 10 0 10 20 30 40 50

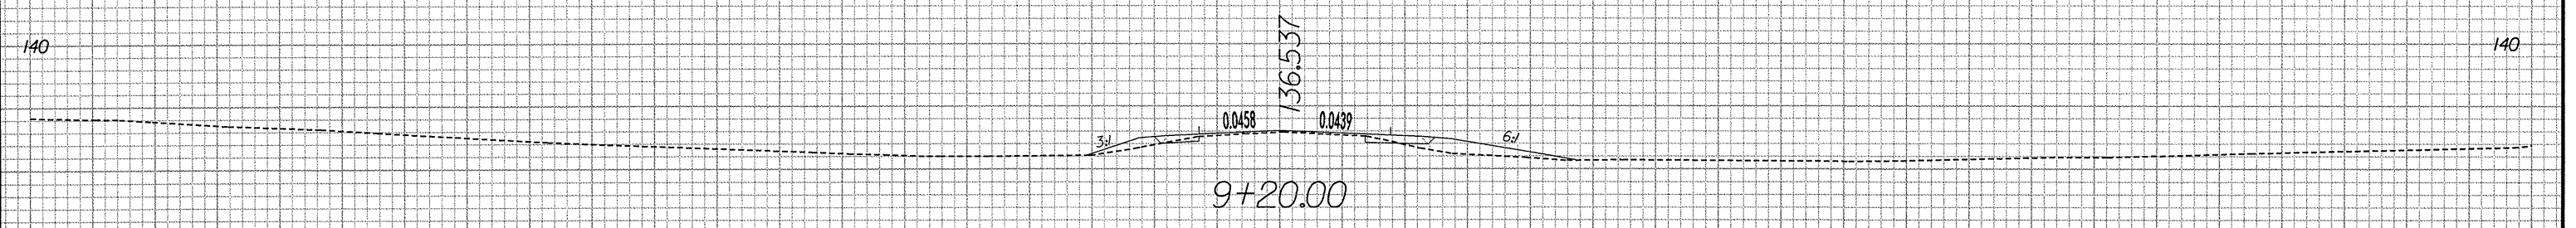

"QUANTITIES ARE APPROXIMATE ONLY. THE RESIDENT ENGINEER WILL RE-CROSS-SECTION THE WORK ACCURATELY WHEN THE PROJECT IS STAKED OUT. THESE CROSS-SECTION NOTES WILL BE USED IN COMPUTING THE FINAL QUANTITIES FOR WHICH THE CONTRACTOR WILL BE PAID."

-L-

50 40 30 20 10 0 10 20 30 40 50