


PROFILE FOR -L2- LEFT
 STA. 176+00.00 TO STA. 185+00.00
 FOR PLAN SEE SHEET 18

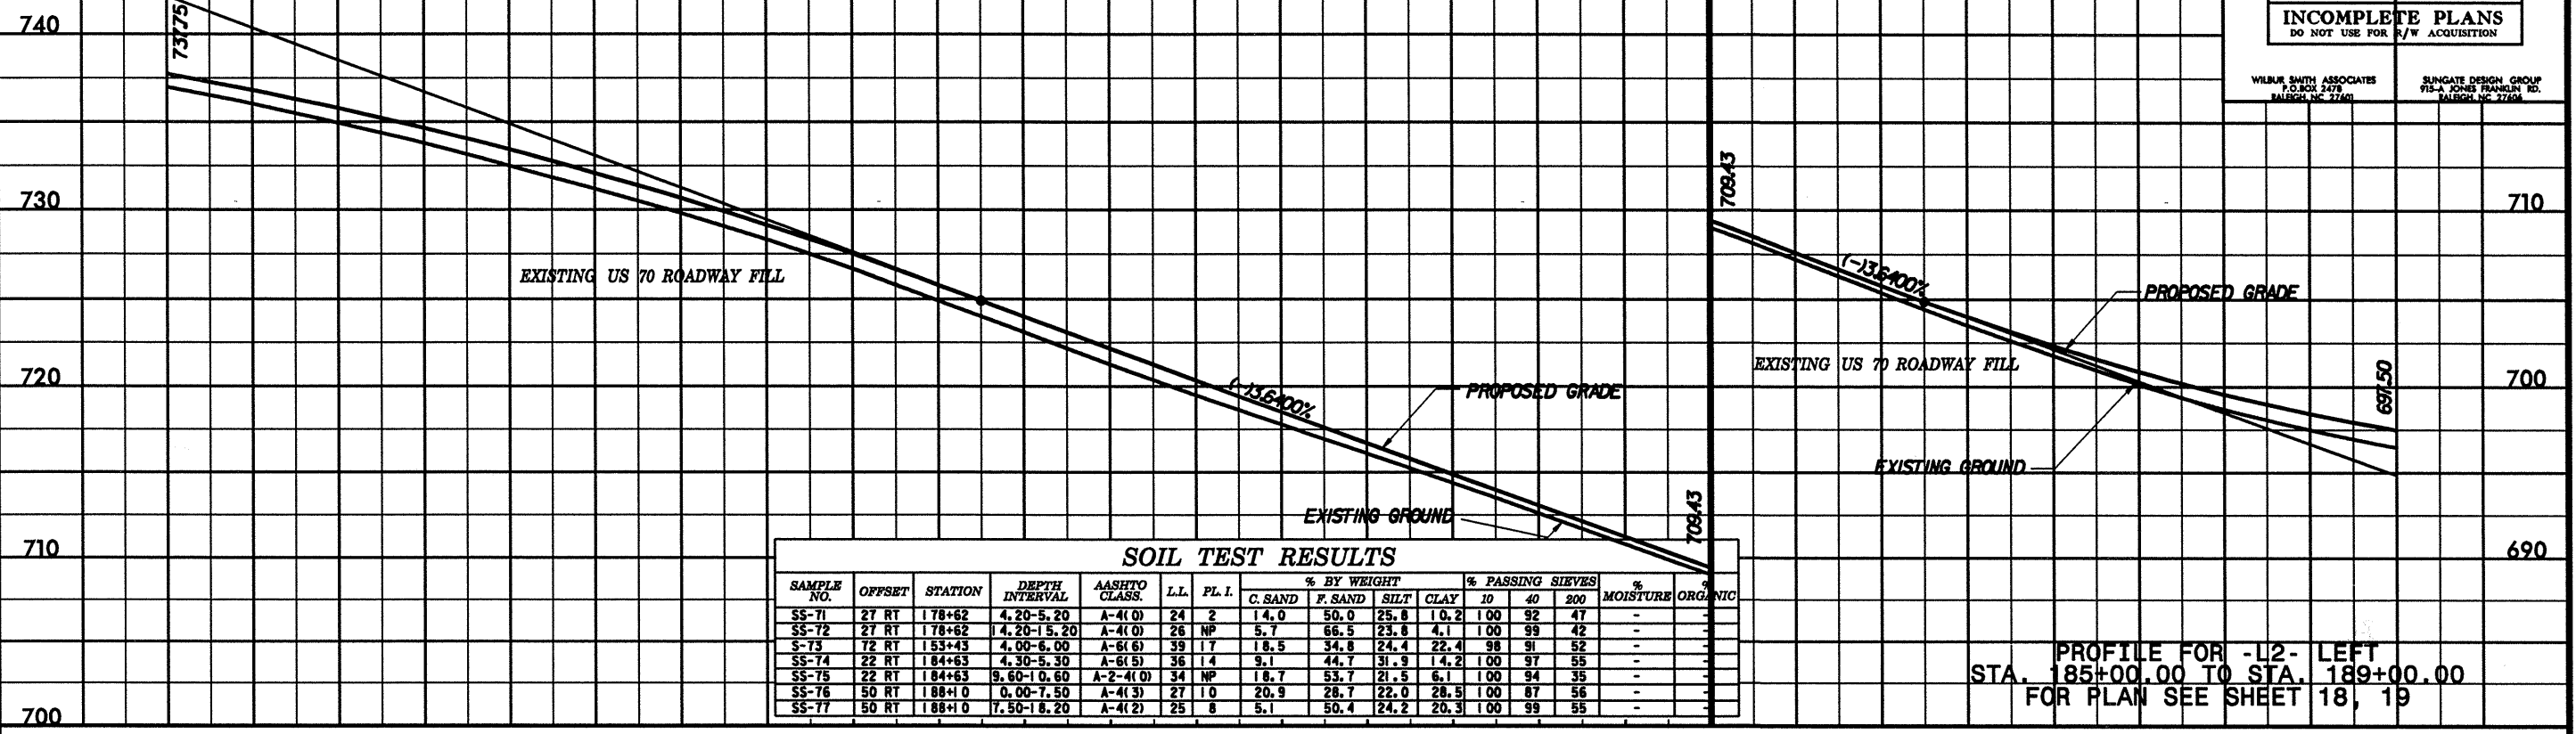


SOIL TEST RESULTS

SAMPLE NO.	OFFSET	STATION	DEPTH INTERVAL	AASHTO CLASS.	L.L.	P.L.	% BY WEIGHT				% PASSING SIEVES			% MOISTURE	% ORG. N/C
							G. SAND	F. SAND	SILT	CLAY	10	40	200		
SS-71	27 RT	178+62	4.20-5.20	A-4(0)	24	2	14.0	50.0	25.8	10.2	100	92	47	-	-
SS-72	27 RT	178+62	4.20-15.20	A-4(0)	26	NP	5.7	66.5	23.8	4.1	100	99	42	-	-
S-73	72 RT	153+43	4.00-6.00	A-6(6)	39	17	18.5	34.8	24.4	22.4	98	91	52	-	-
SS-74	22 RT	184+63	4.30-5.30	A-6(5)	36	14	3.1	44.7	31.9	14.2	100	97	55	-	-
SS-75	22 RT	184+63	9.60-10.60	A-2-4(0)	34	NP	18.7	53.7	21.5	6.1	100	94	35	-	-
SS-76	50 RT	188+10	0.00-7.50	A-4(3)	27	10	20.9	28.7	22.0	28.5	100	87	56	-	-
SS-77	50 RT	188+10	7.50-18.20	A-4(2)	25	8	5.1	50.4	24.2	20.3	100	99	55	-	-

PROFILE FOR -L2- LEFT
 STA. 185+00.00 TO STA. 189+00.00
 FOR PLAN SEE SHEET 18, 19

PROFILE FOR -L2- RIGHT
 STA. 176+00.00 TO STA. 185+00.00
 FOR PLAN SEE SHEET 18

PROFILE FOR -L2- RIGHT
 STA. 185+00.00 TO STA. 189+00.00
 FOR PLAN SEE SHEET 18, 19

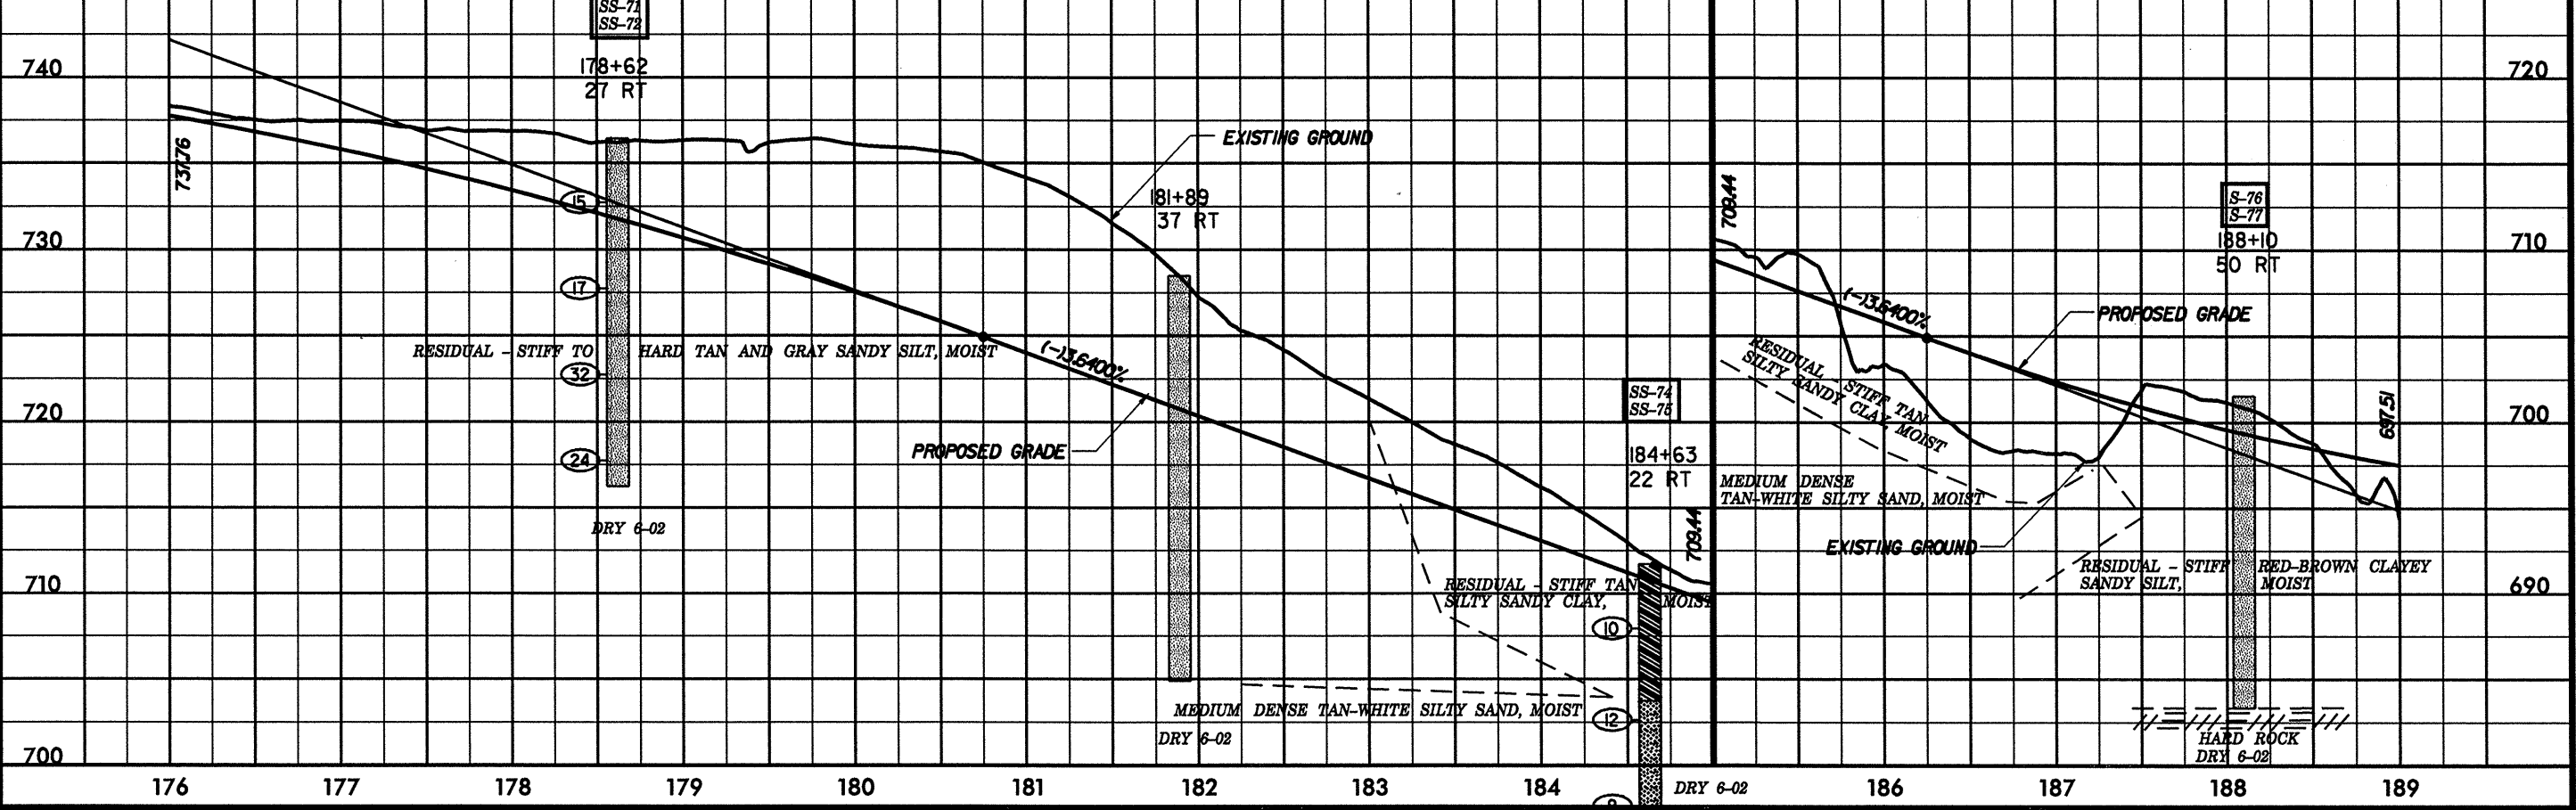

DATE STAKES
 DATE STAKES
 DATE STAKES