



BM 4  
 CHISELED SQUARE ON SOUTH EAST  
 CORNER OF CONCRETE INSIDE  
 SOUTHERN STATES FENCE  
 -L2- STA. 151+69.34, 836.38' LT. =  
 BL STA. 148+82.37, 822.88' LT.  
 EL. 746.33

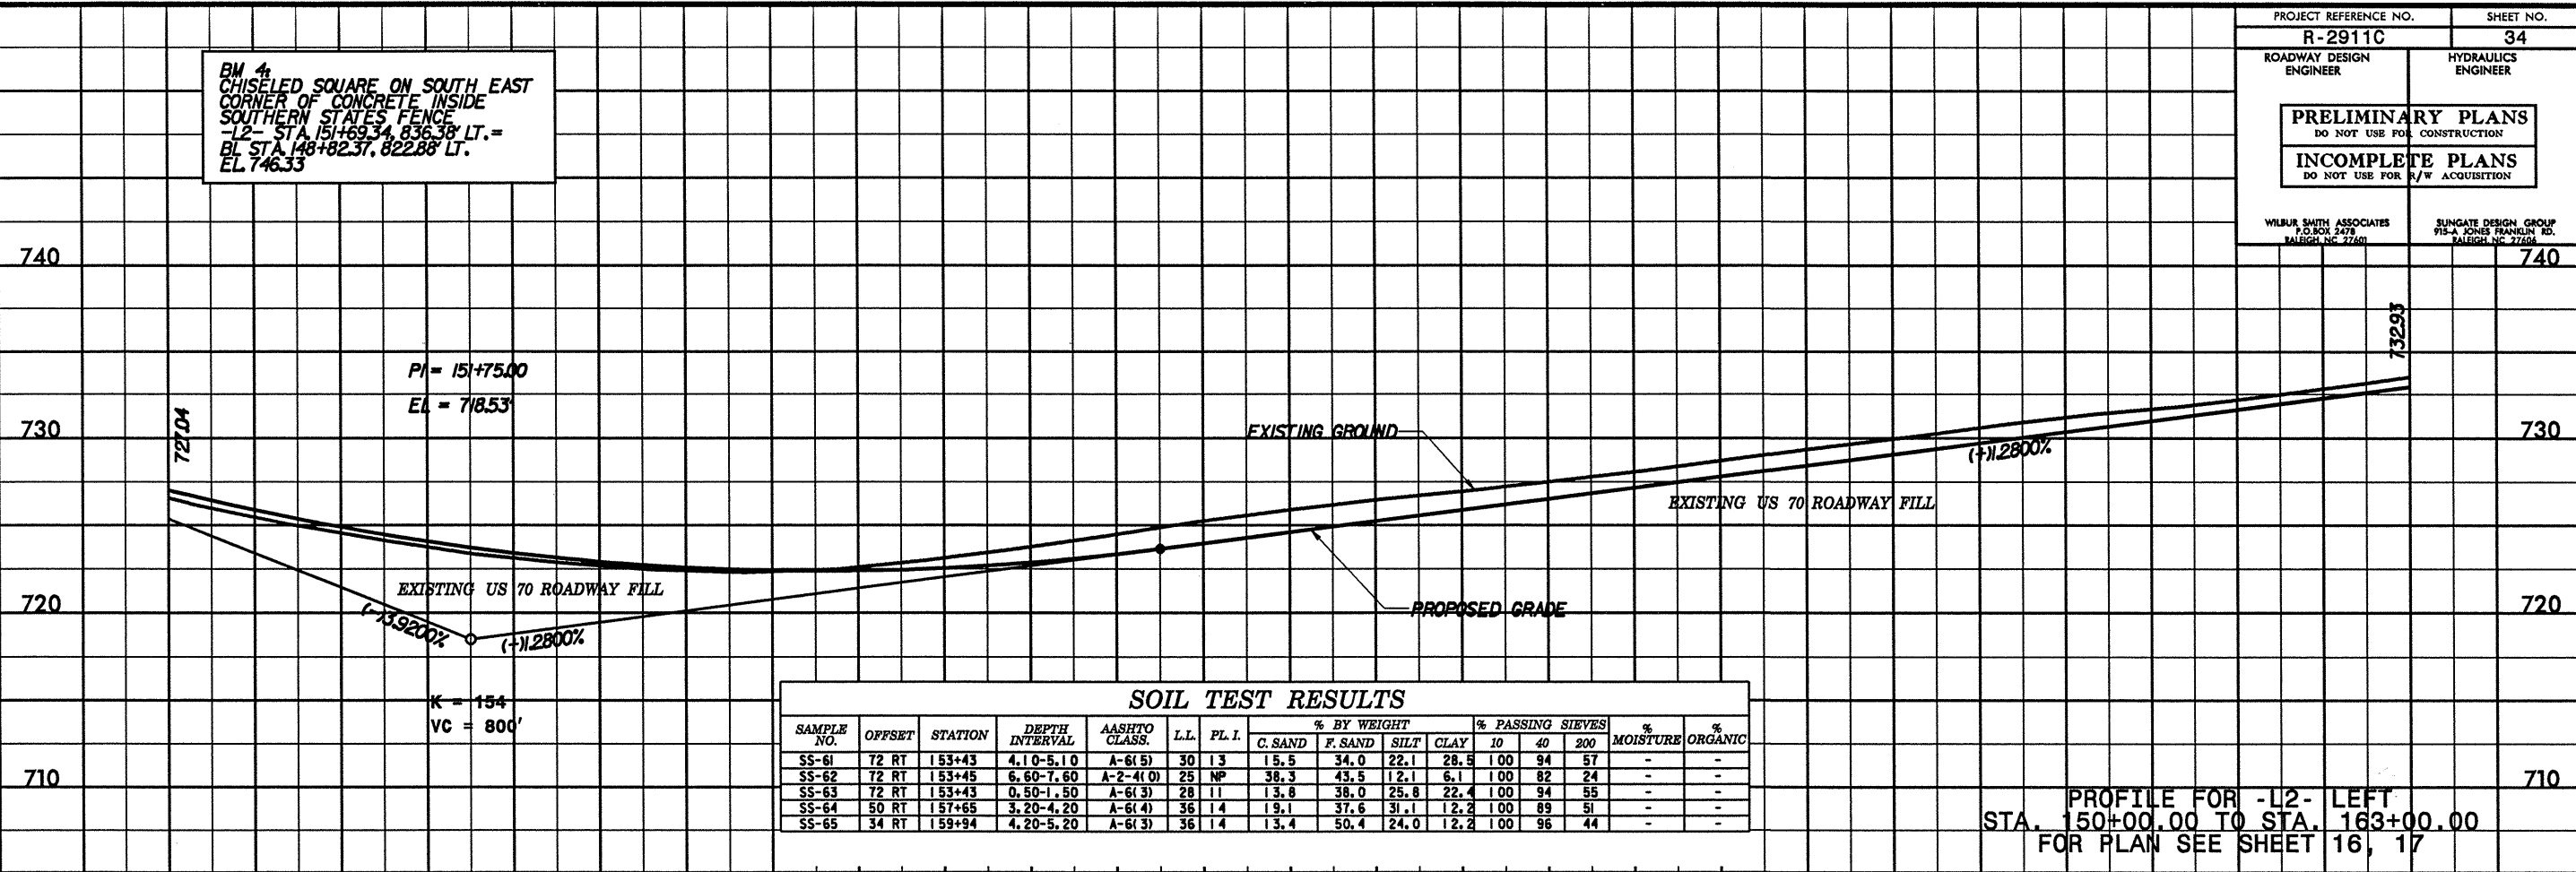

**SOIL TEST RESULTS**

SAMPLE NO.	OFFSET	STATION	DEPTH INTERVAL	AASHTO CLASS.	L.L.	P.L.I.	% BY WEIGHT				% PASSING SIEVES			% MOISTURE	% ORGANIC
							C. SAND	F. SAND	SILT	CLAY	10	40	200		
SS-61	72 RT	153+43	4.10-5.10	A-6(5)	30	13	15.5	34.0	22.1	28.5	100	94	57	-	-
SS-62	72 RT	153+45	6.60-7.60	A-2-4(0)	25	NP	38.3	43.5	12.1	6.1	100	82	24	-	-
SS-63	72 RT	153+43	0.50-1.50	A-6(3)	28	11	13.8	38.0	25.8	22.4	100	94	55	-	-
SS-64	50 RT	157+65	3.20-4.20	A-6(4)	36	14	19.1	37.6	31.1	12.2	100	89	51	-	-
SS-65	34 RT	159+94	4.20-5.20	A-6(3)	36	14	13.4	50.4	24.0	12.2	100	96	44	-	-

PROFILE FOR -L2- LEFT  
 STA. 150+00.00 TO STA. 163+00.00  
 FOR PLAN SEE SHEET 16, 17

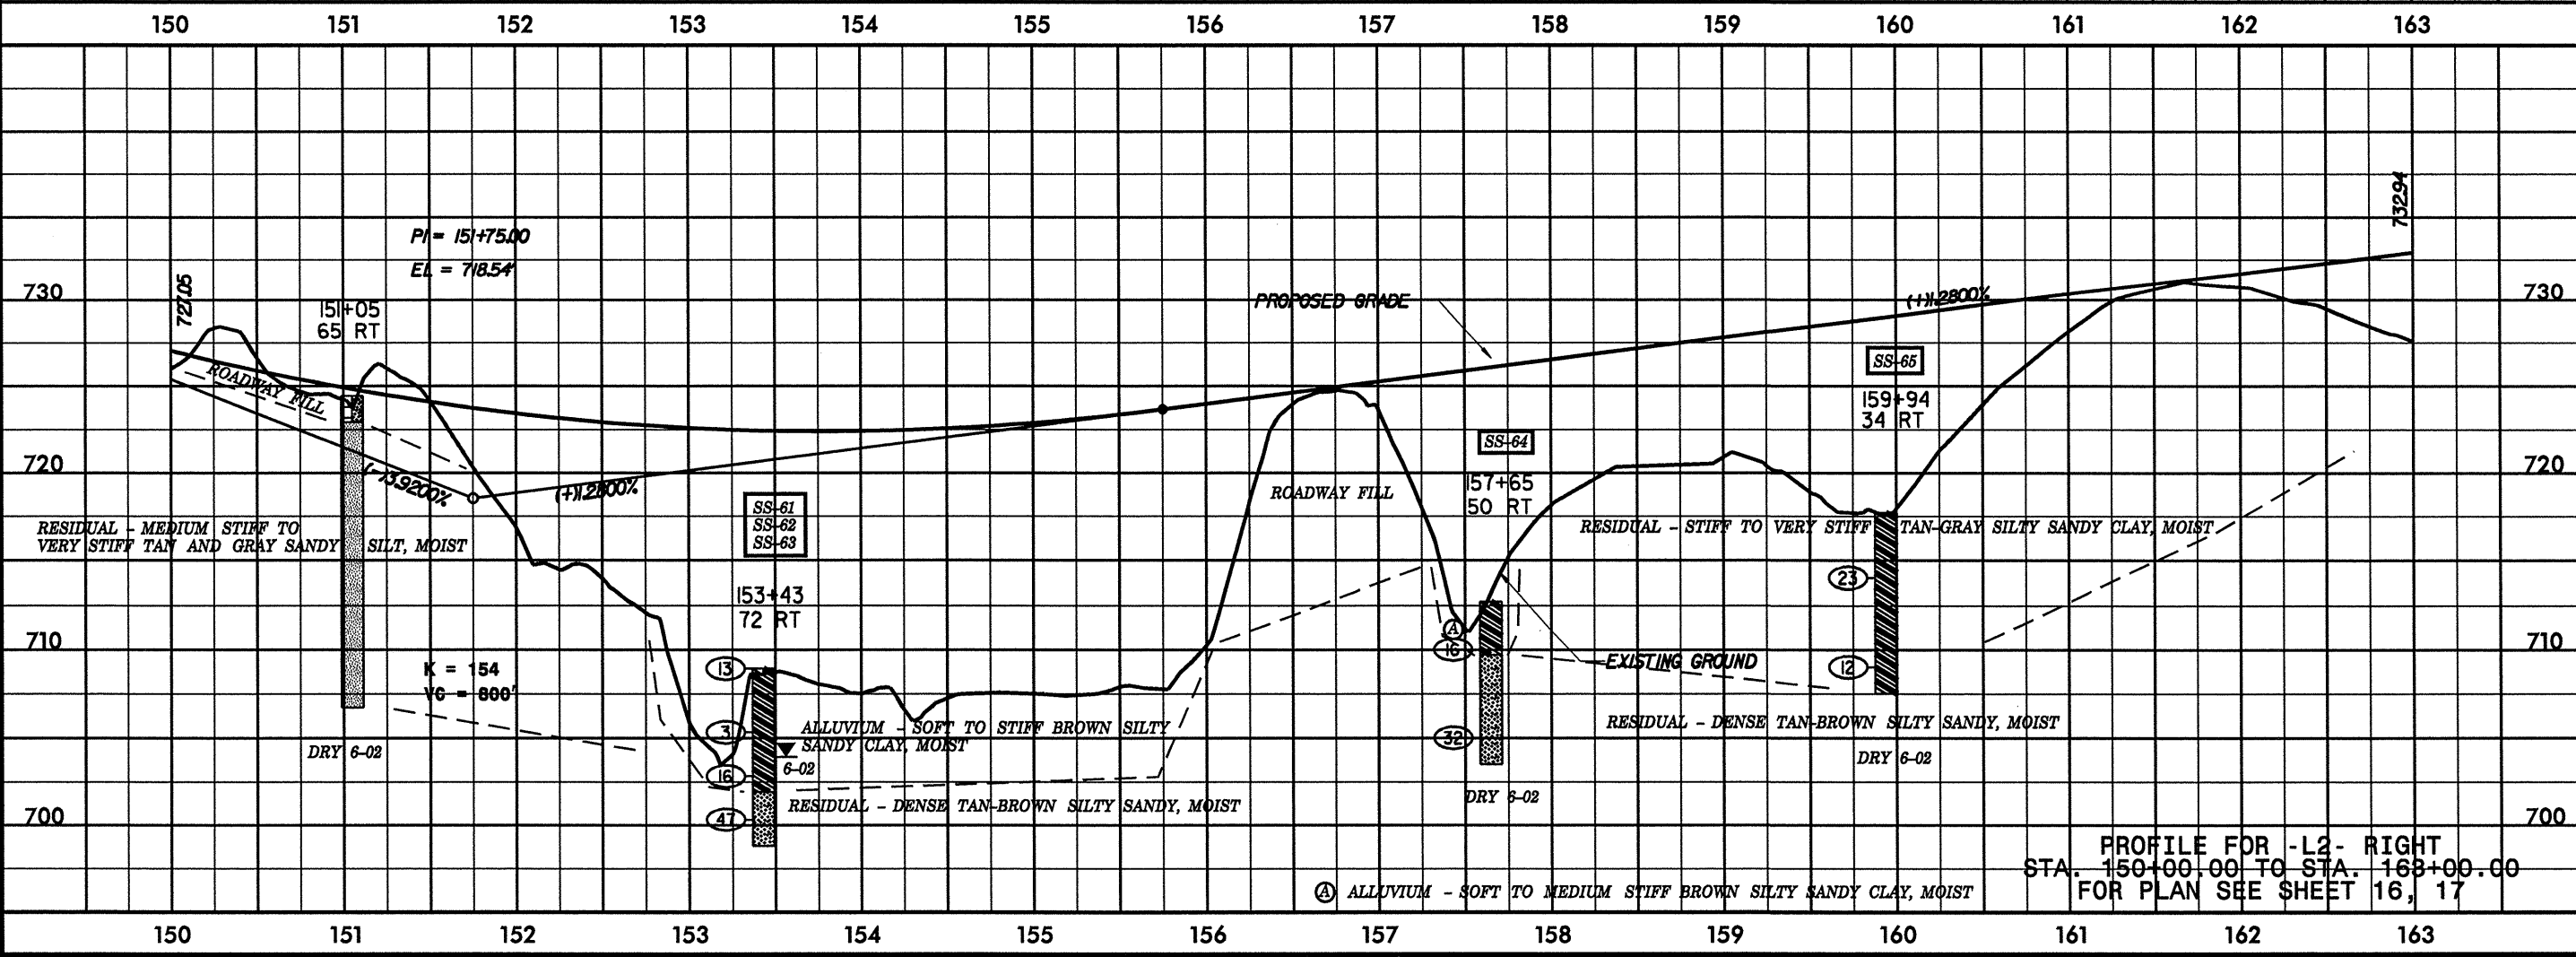

PROFILE FOR -L2- RIGHT  
 STA. 150+00.00 TO STA. 163+00.00  
 FOR PLAN SEE SHEET 16, 17

DATE: 04/28/99  
 DRAWN BY: SP/MS