


PROFILE FOR -L2- LEFT  
STA. 98+00.00 TO STA. 111+00.00  
FOR PLAN SEE SHEET 11, 12

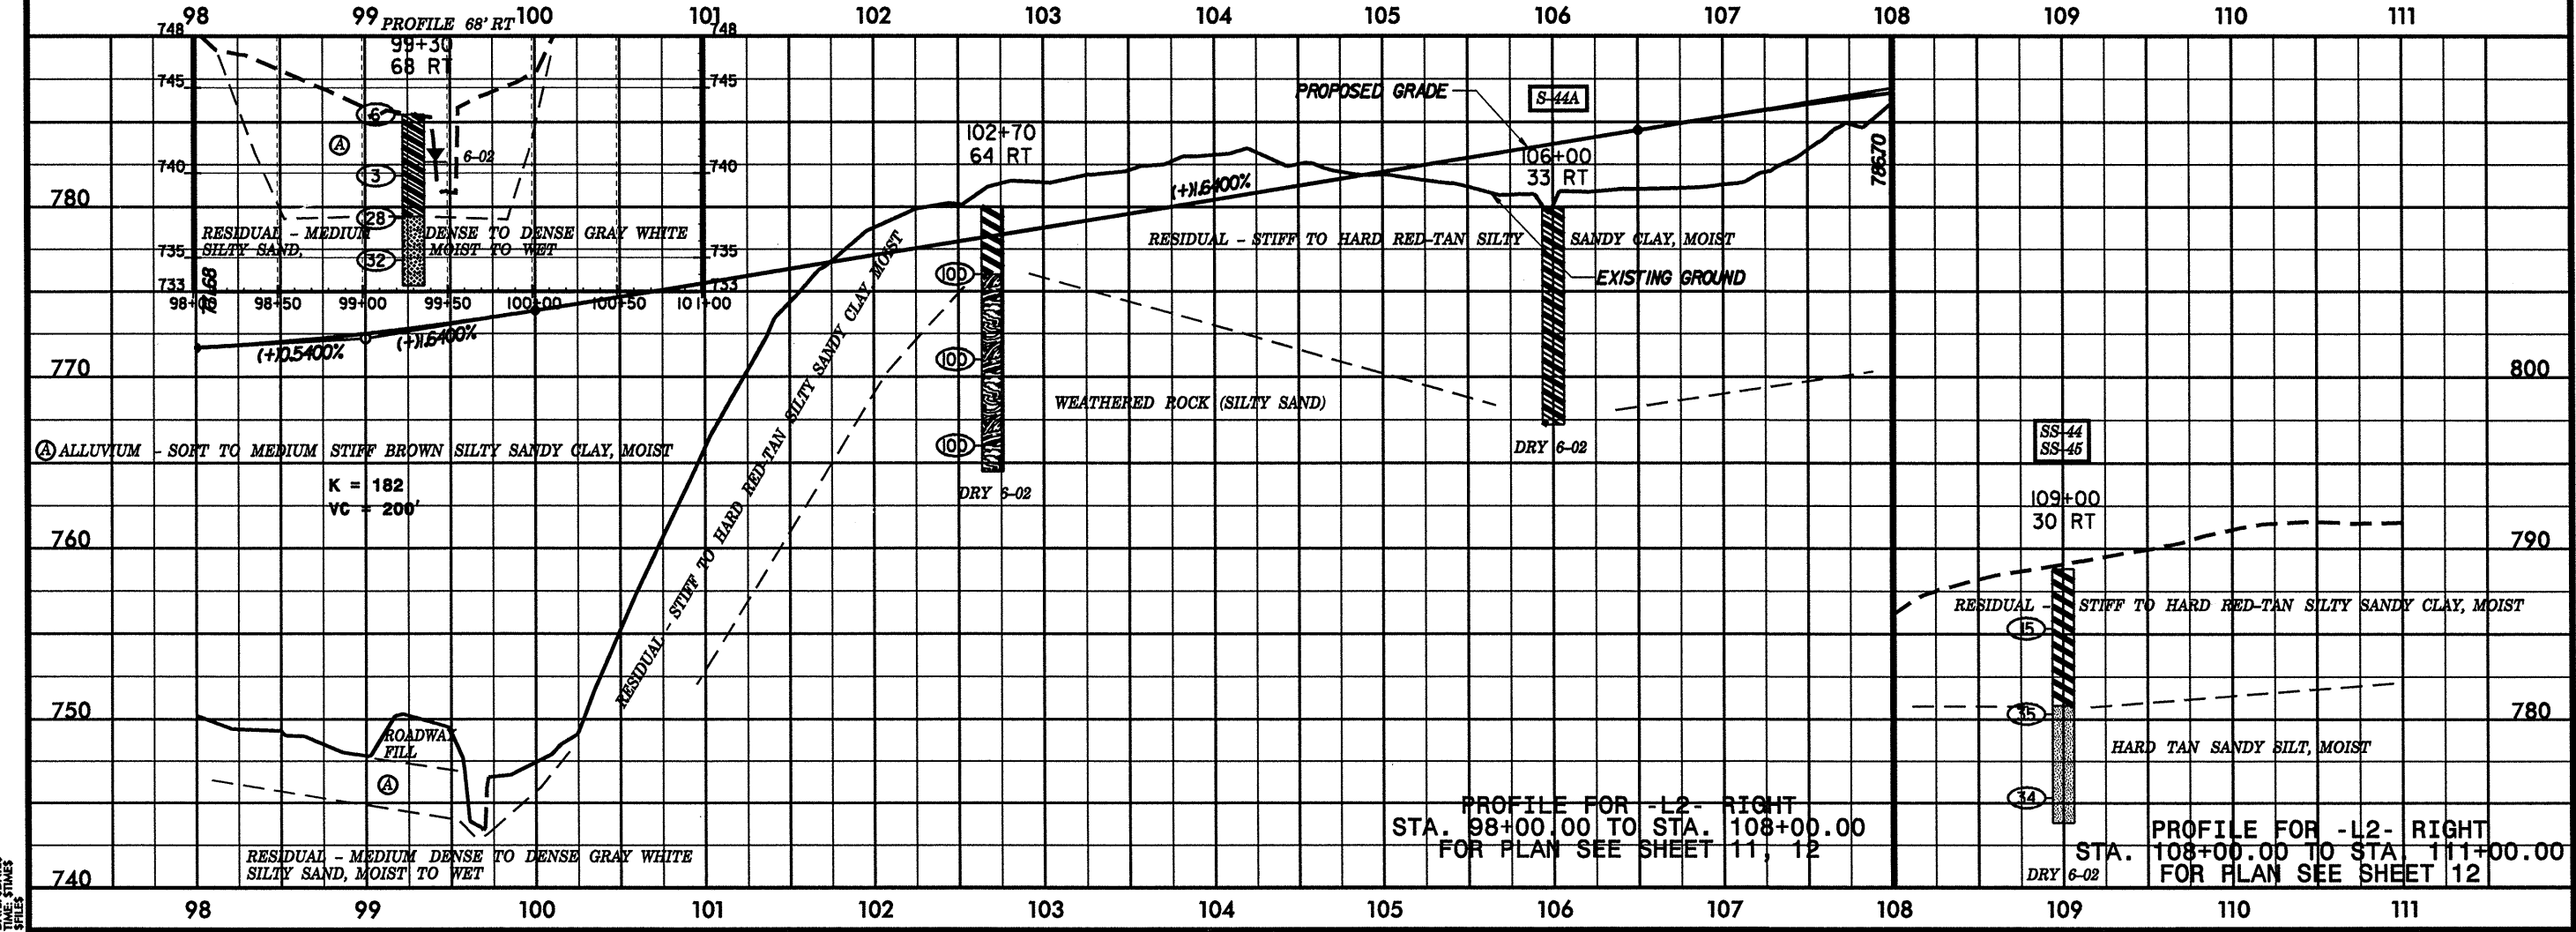

PROFILE FOR -L2- RIGHT  
STA. 98+00.00 TO STA. 108+00.00  
FOR PLAN SEE SHEET 11, 12

PROFILE FOR -L2- RIGHT  
STA. 108+00.00 TO STA. 111+00.00  
FOR PLAN SEE SHEET 12

DATE: 5/28/93  
BY: [Signature]