


PROJECT REFERENCE NO. <b>R-2911C</b>	SHEET NO. <b>22</b>
RW SHEET NO.	
ROADWAY DESIGN ENGINEER	HYDRAULICS ENGINEER
<b>INCOMPLETE PLANS</b> DO NOT USE FOR R/W ACQUISITION	
<b>PRELIMINARY PLANS</b> DO NOT USE FOR CONSTRUCTION	
WILBUR SMITH ASSOCIATES P.O. BOX 2479 RALEIGH, NC 27602	SUNGATE DESIGN GROUP 911-A JONES ROAD, SUITE 101 RALEIGH, NC 27604

- NOTES**
- FOR PROFILE OF:
    - L2 - SEE SHEET NO: 39
    - Y15 - SEE SHEET NO: 43
  - FOR CROSS SECTIONS OF:
    - L2 - SEE SHEET NO: X - 92 THRU X - 94
    - Y15 - SEE SHEET NO: X - 119 THRU X - 121

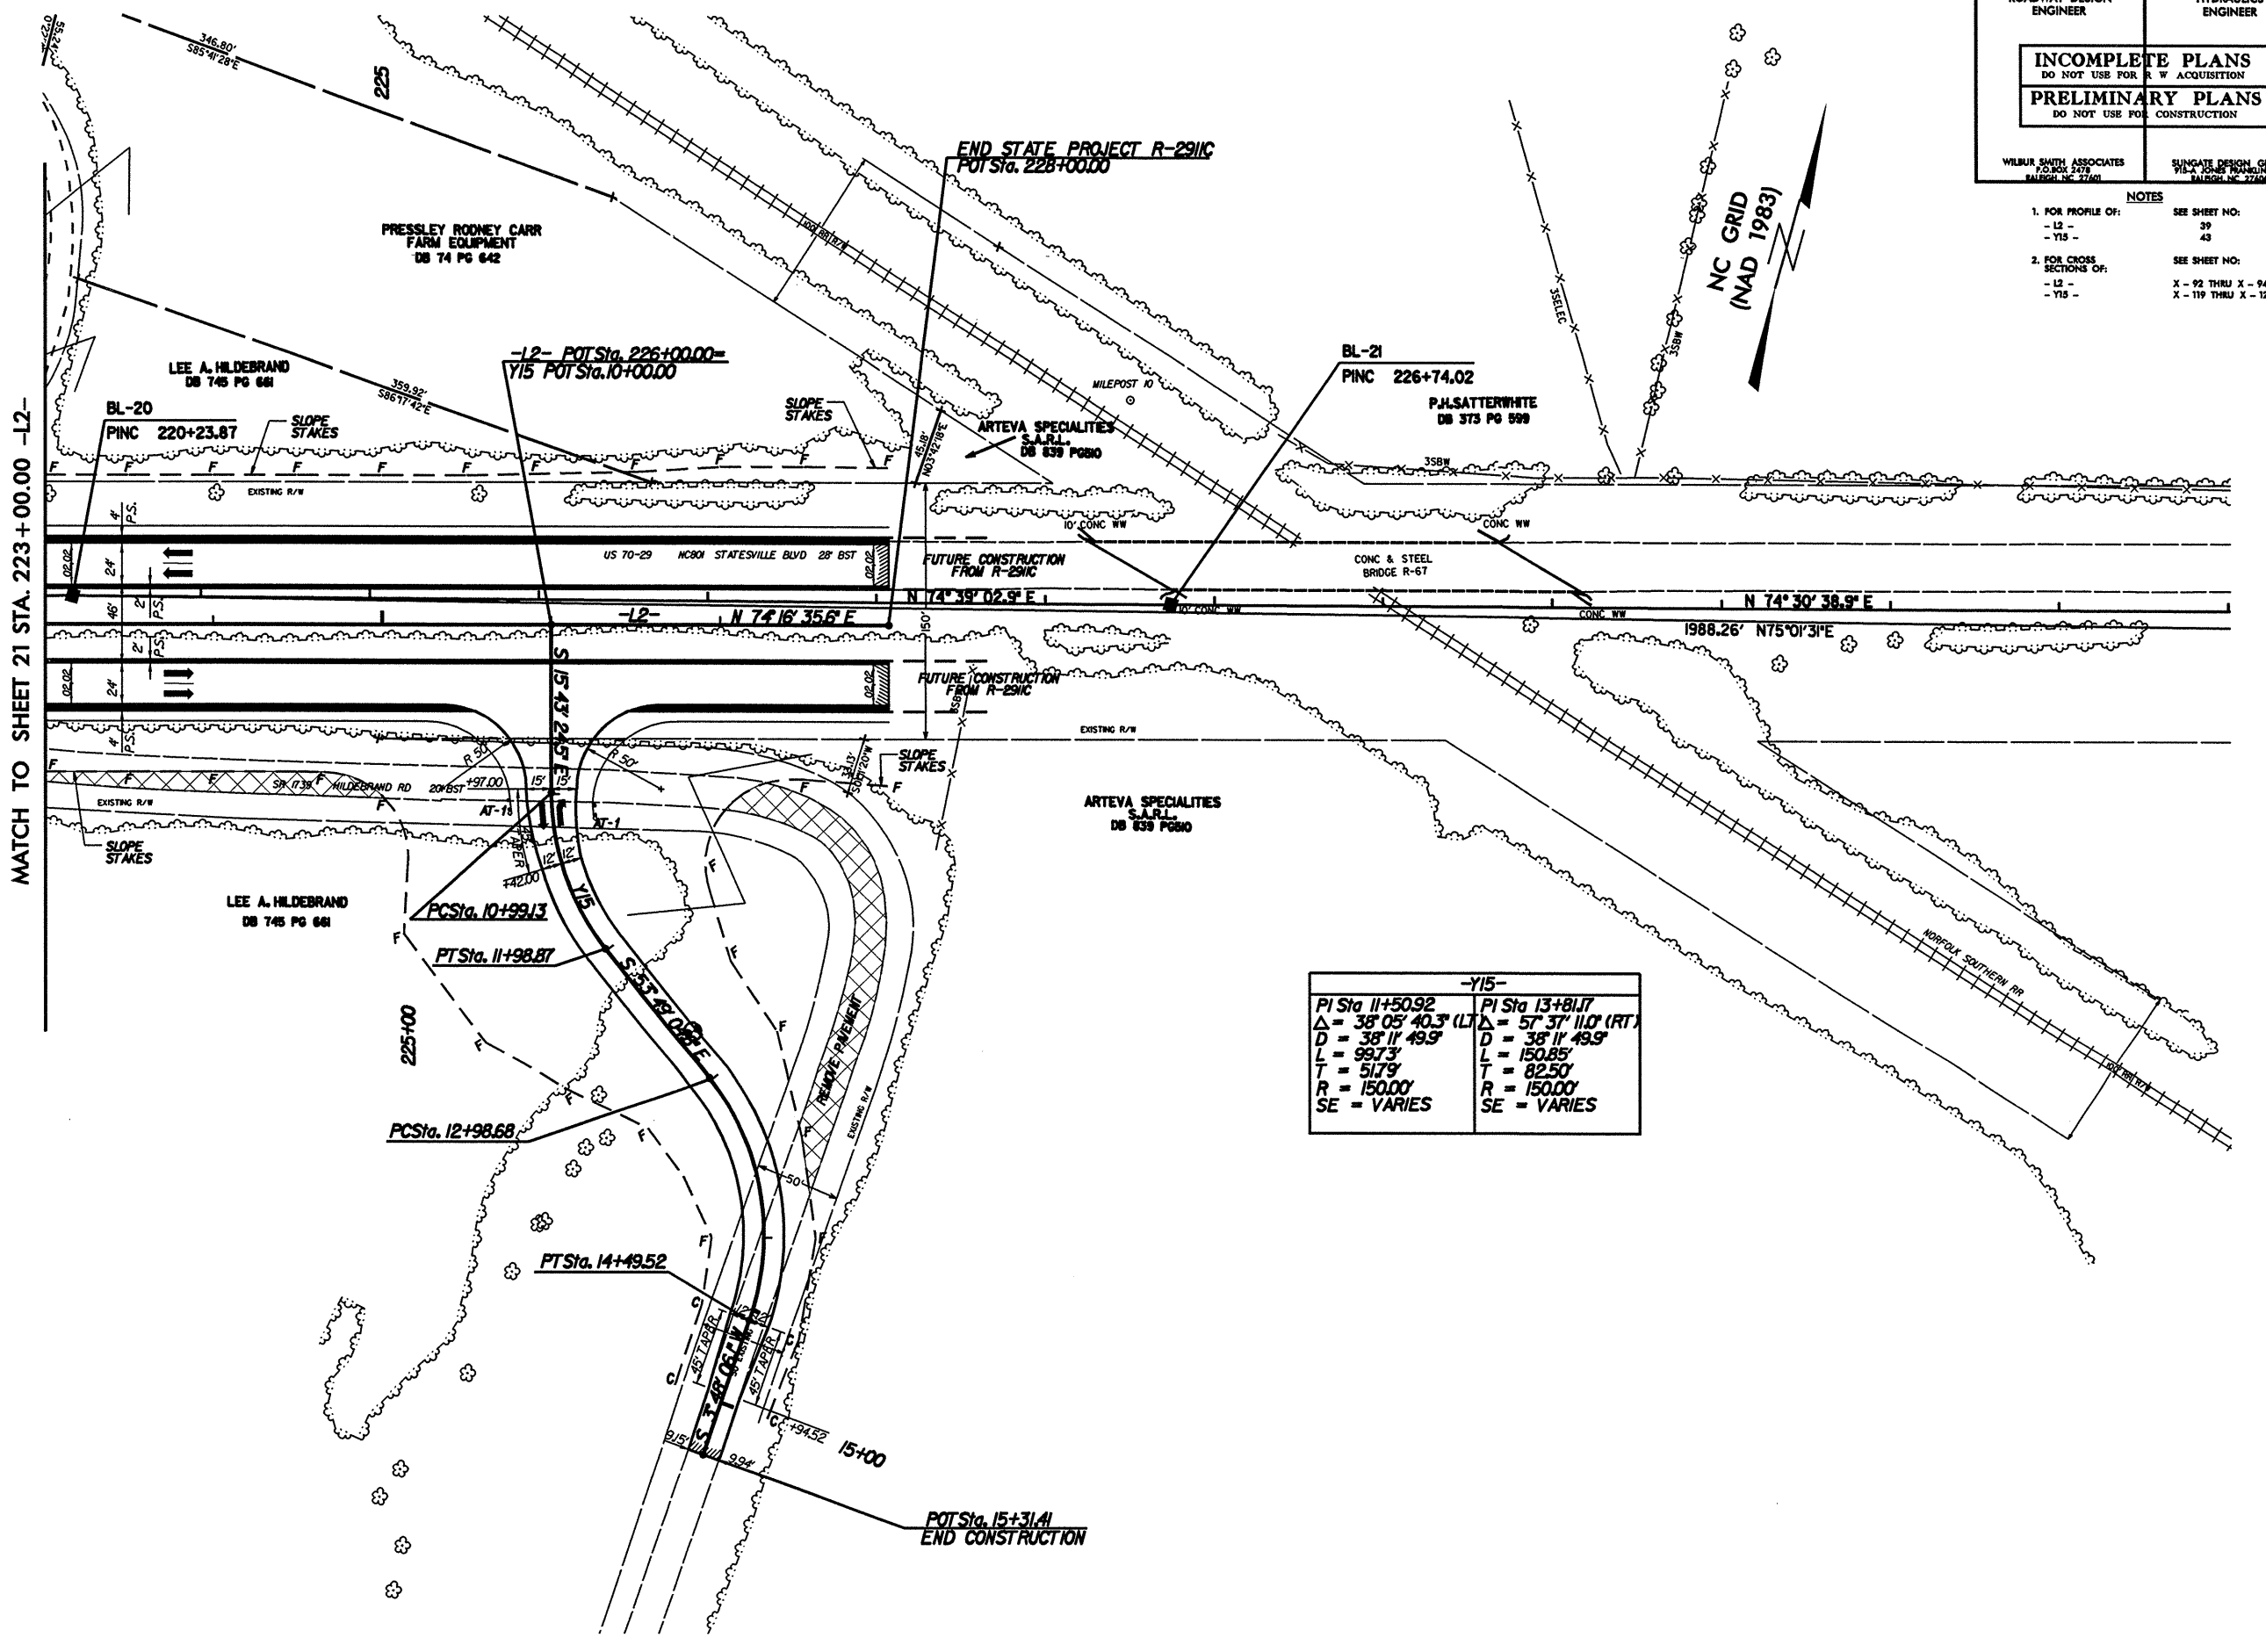

-Y15-

PI Sta 11+50.92	PI Sta 13+81.7
$\Delta = 38^{\circ} 05' 40.3" (LT)$	$\Delta = 57^{\circ} 37' 11.0" (RT)$
D = 38' 11" 49.9'	D = 38' 11" 49.9'
L = 99.73'	L = 150.85'
T = 51.79'	T = 82.50'
R = 150.00'	R = 150.00'
SE = VARIES	SE = VARIES

MATCH TO SHEET 21 STA. 223+00.00 -L2-

REVISIONS

8/17/99

DATE STAKES  
TIME STAKES  
SPILES