


**NOTES**

1. FOR PROFILE OF: - L2 - SEE SHEET NO: 38, 39

2. FOR CROSS SECTIONS OF: - L2 - SEE SHEET NO: X - 87 THRU X - 92

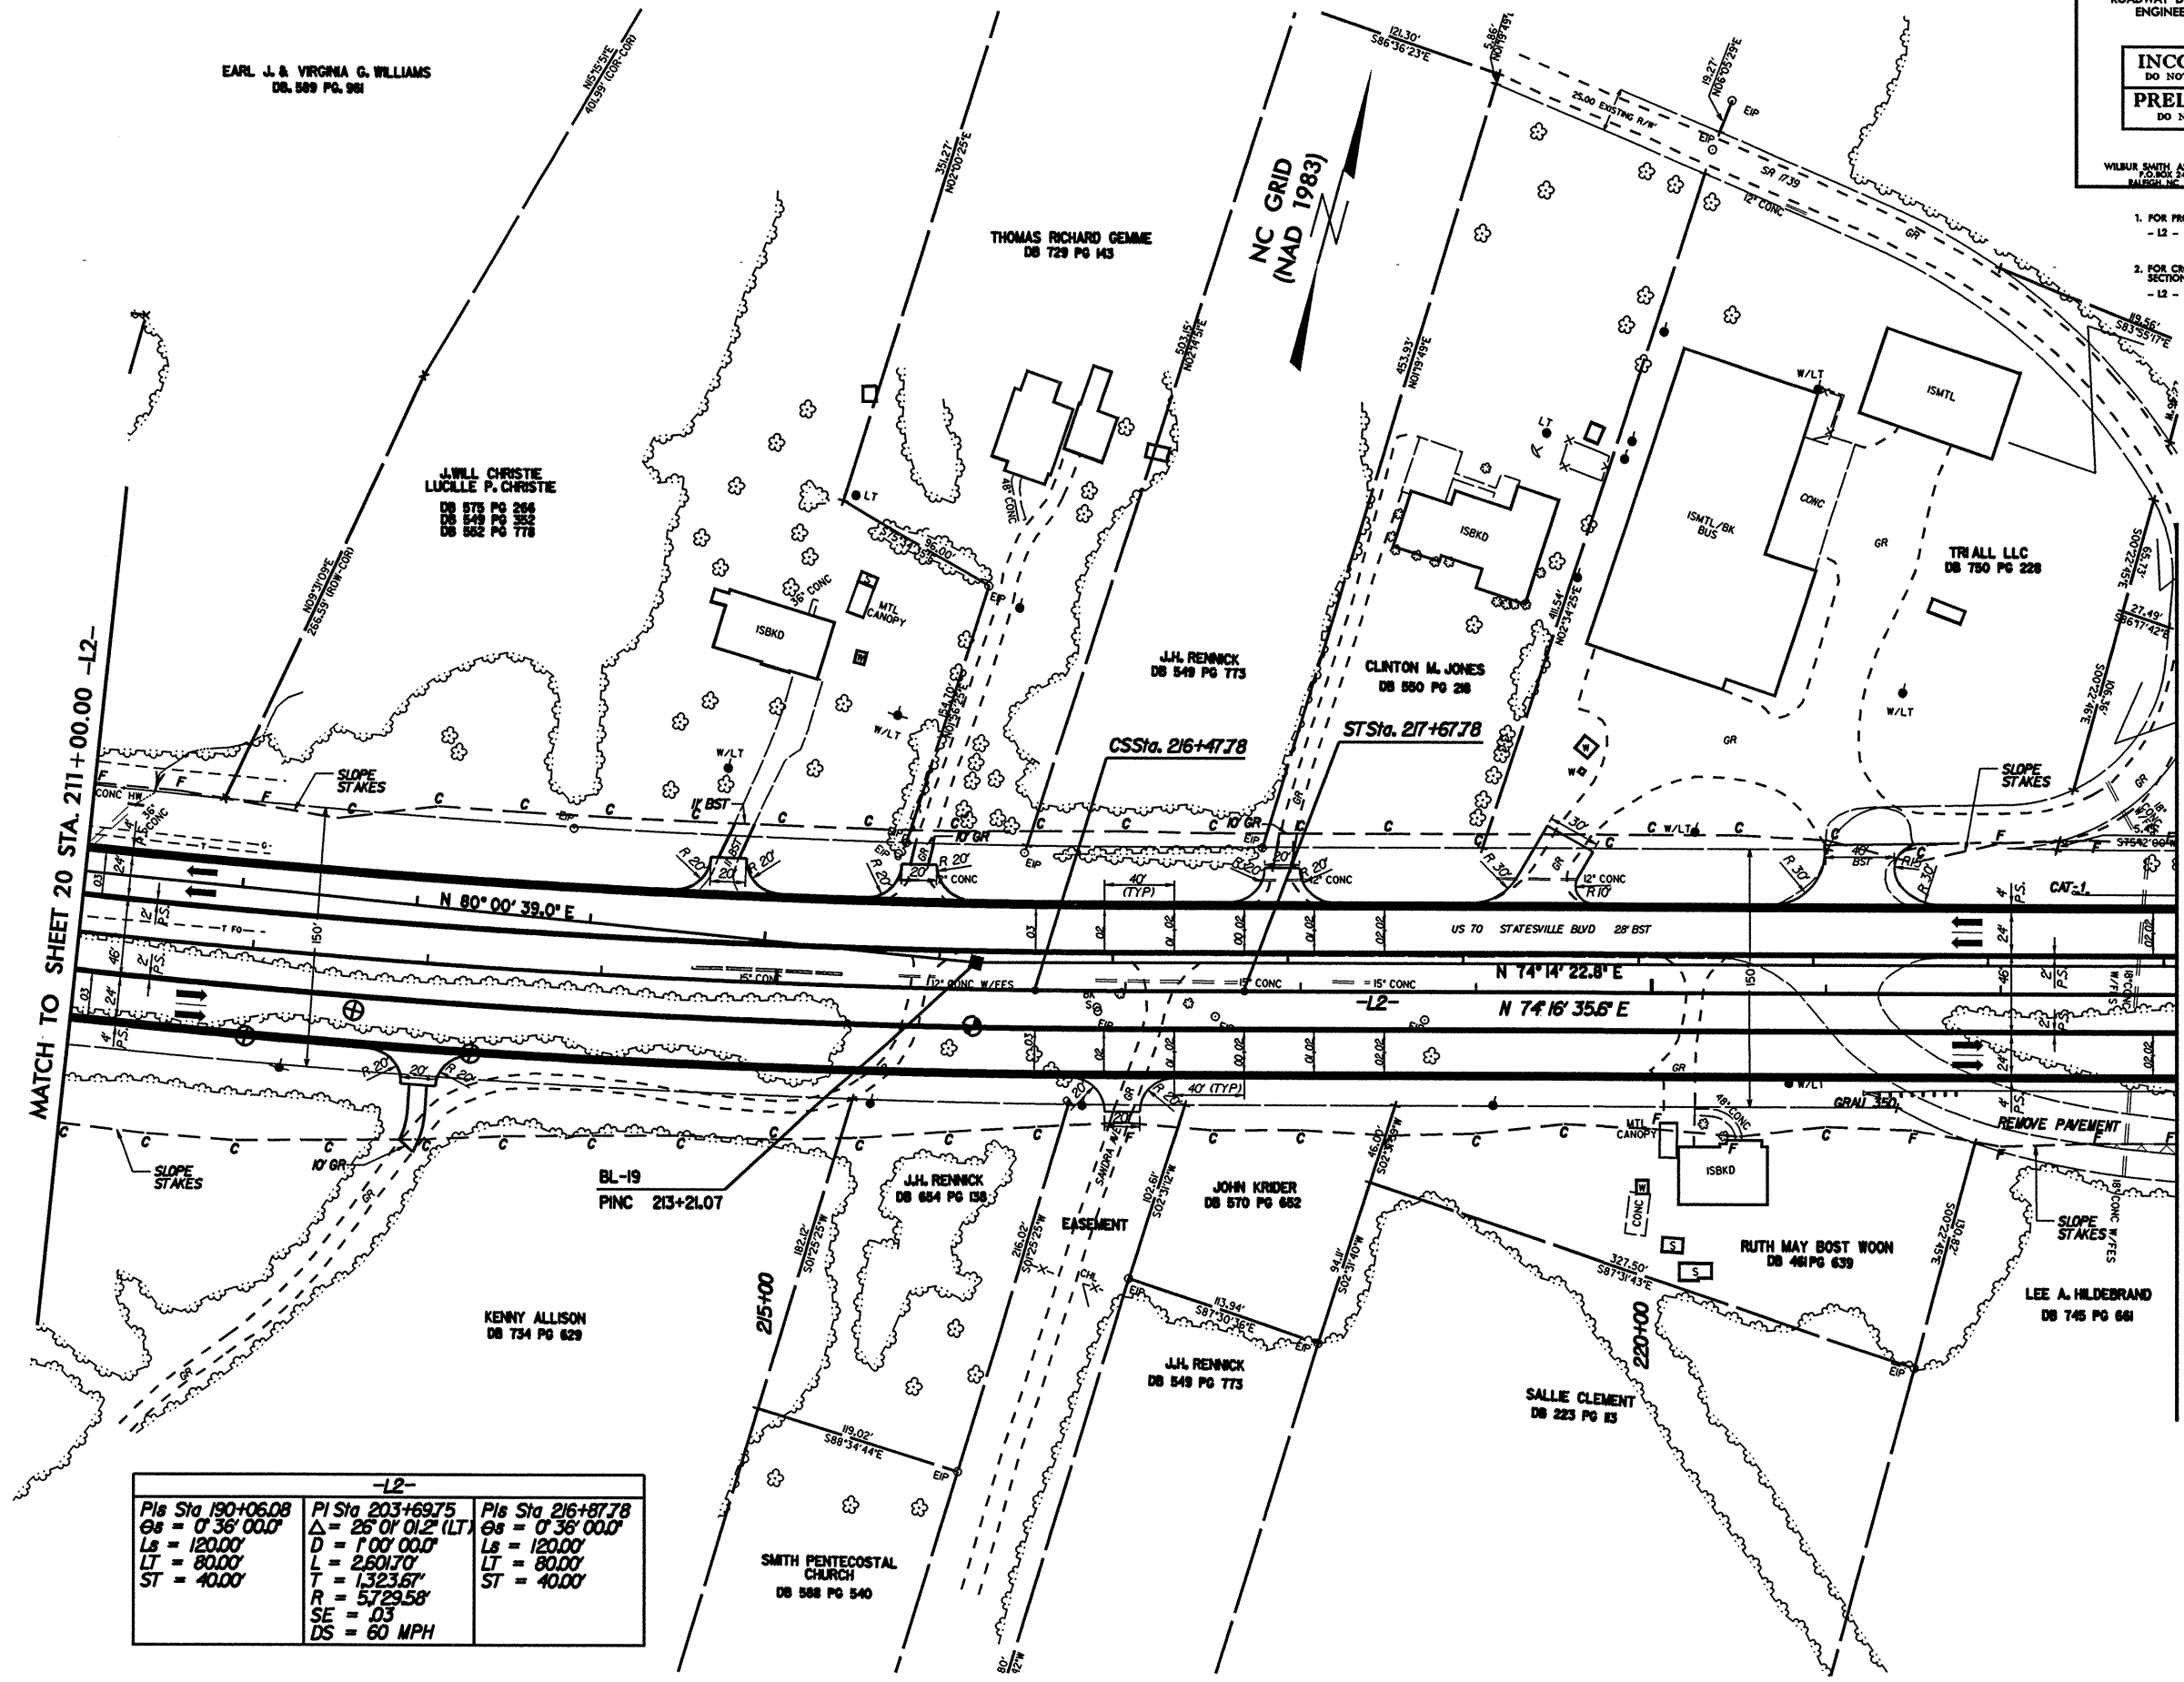

MATCH TO SHEET 20 STA. 211+00.00 -L2-

MATCH TO SHEET 22 STA. 223+00.00 -L2-

-L2-		
PIs Sta 190+06.08 Cs = 0' 36" 00.0"	PI Sta 203+69.75 Δ = 25' 01" 01.2" (LT)	PIs Sta 216+87.78 Cs = 0' 38" 00.0"
Ls = 120.00'	D = 1' 00" 00.0"	Ls = 120.00'
LT = 80.00'	L = 2,601.70'	LT = 80.00'
ST = 40.00'	T = 1,323.67'	ST = 40.00'
	R = 5,729.58'	
	SE = .03	
	DS = 60 MPH	

REVISIONS

8/17/95

DATE: 8/17/95  
TIME: 5:15 PM  
SPILES