


PROJECT REFERENCE NO. R-2911C	SHEET NO. 20
RW SHEET NO.	
ROADWAY DESIGN ENGINEER	HYDRAULICS ENGINEER
INCOMPLETE PLANS DO NOT USE FOR R/W ACQUISITION	
PRELIMINARY PLANS DO NOT USE FOR CONSTRUCTION	
WILBUR SMITH ASSOCIATES 7030K 2478 RALEIGH, NC 27601	SUNGATE DESIGN GROUP P.O. BOX 10000 RALEIGH, NC 27602

- NOTES**
- FOR PROFILE OF: -L2- SEE SHEET NO: 37, 38
 - FOR CROSS SECTIONS OF: -L2- SEE SHEET NO: X - 82 THRU X - 87

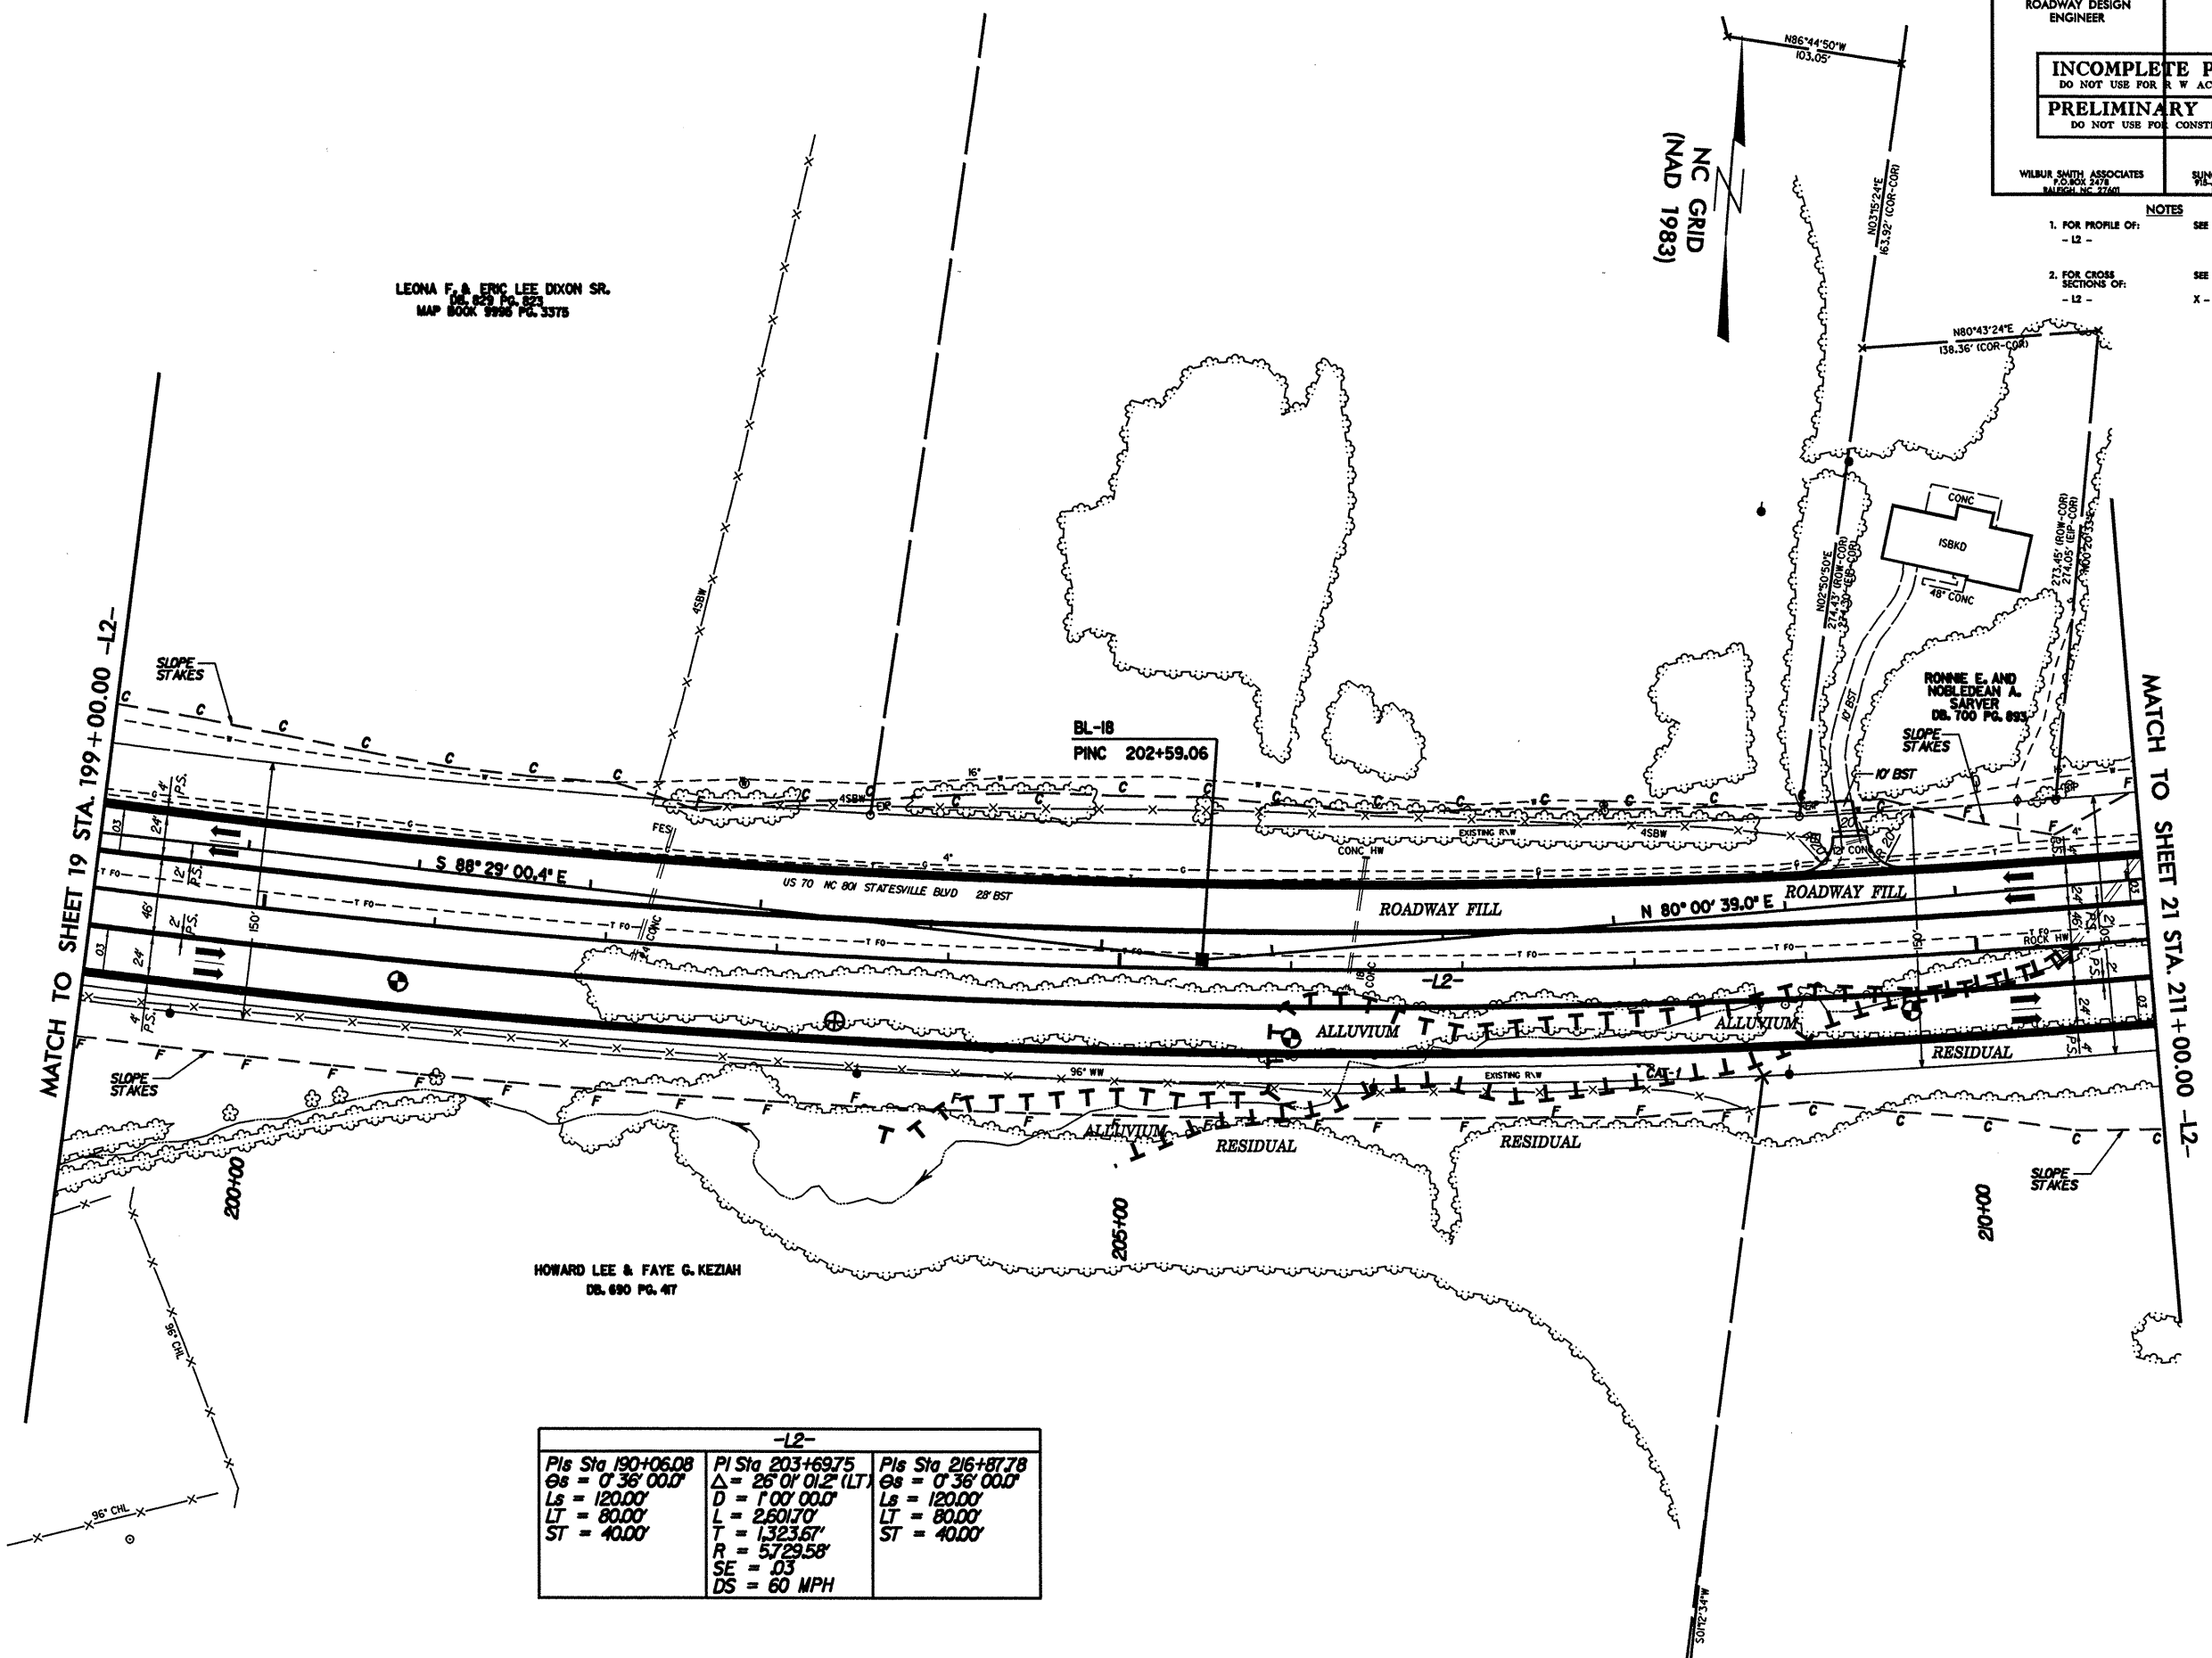

MATCH TO SHEET 19 STA. 199+00.00 -L2-

MATCH TO SHEET 21 STA. 211+00.00 -L2-

-L2-		
PIs Sta 190+06.08 Es = 0' 36" 00.0"	PI Sta 203+69.75 Δ = 25' 01" 01.2" (LT)	PIs Sta 216+87.78 Es = 0' 36" 00.0"
Ls = 120.00'	D = 1' 00" 00.0"	Ls = 120.00'
LT = 80.00'	L = 2601.70'	LT = 80.00'
ST = 40.00'	T = 1323.67'	ST = 40.00'
	R = 5729.58'	
	SE = .03	
	DS = 60 MPH	

REVISIONS

8/17/99

DATE & DRAWN BY