


8/17/99

REVISIONS

DATE: 8/17/99
TIME: 10:00 AM
BY: M.L.K.

PROJECT REFERENCE NO. R-2911C	SHEET NO. 12
RW SHEET NO.	
ROADWAY DESIGN ENGINEER	HYDRAULICS ENGINEER
INCOMPLETE PLANS DO NOT USE FOR R.W. ACQUISITION	
PRELIMINARY PLANS DO NOT USE FOR CONSTRUCTION	
WILBUR SMITH ASSOCIATES P.O. BOX 2278 RALEIGH, NC 27602	SUNGATE DESIGN GROUP 715-A JONES FARM ROAD RALEIGH, NC 27604

- NOTES**
- FOR PROFILE OF: - L2 - SEE SHEET NO: 30, 31
 - FOR CROSS SECTIONS OF: - L2 - SEE SHEET NO: X - 43 THRU X - 47

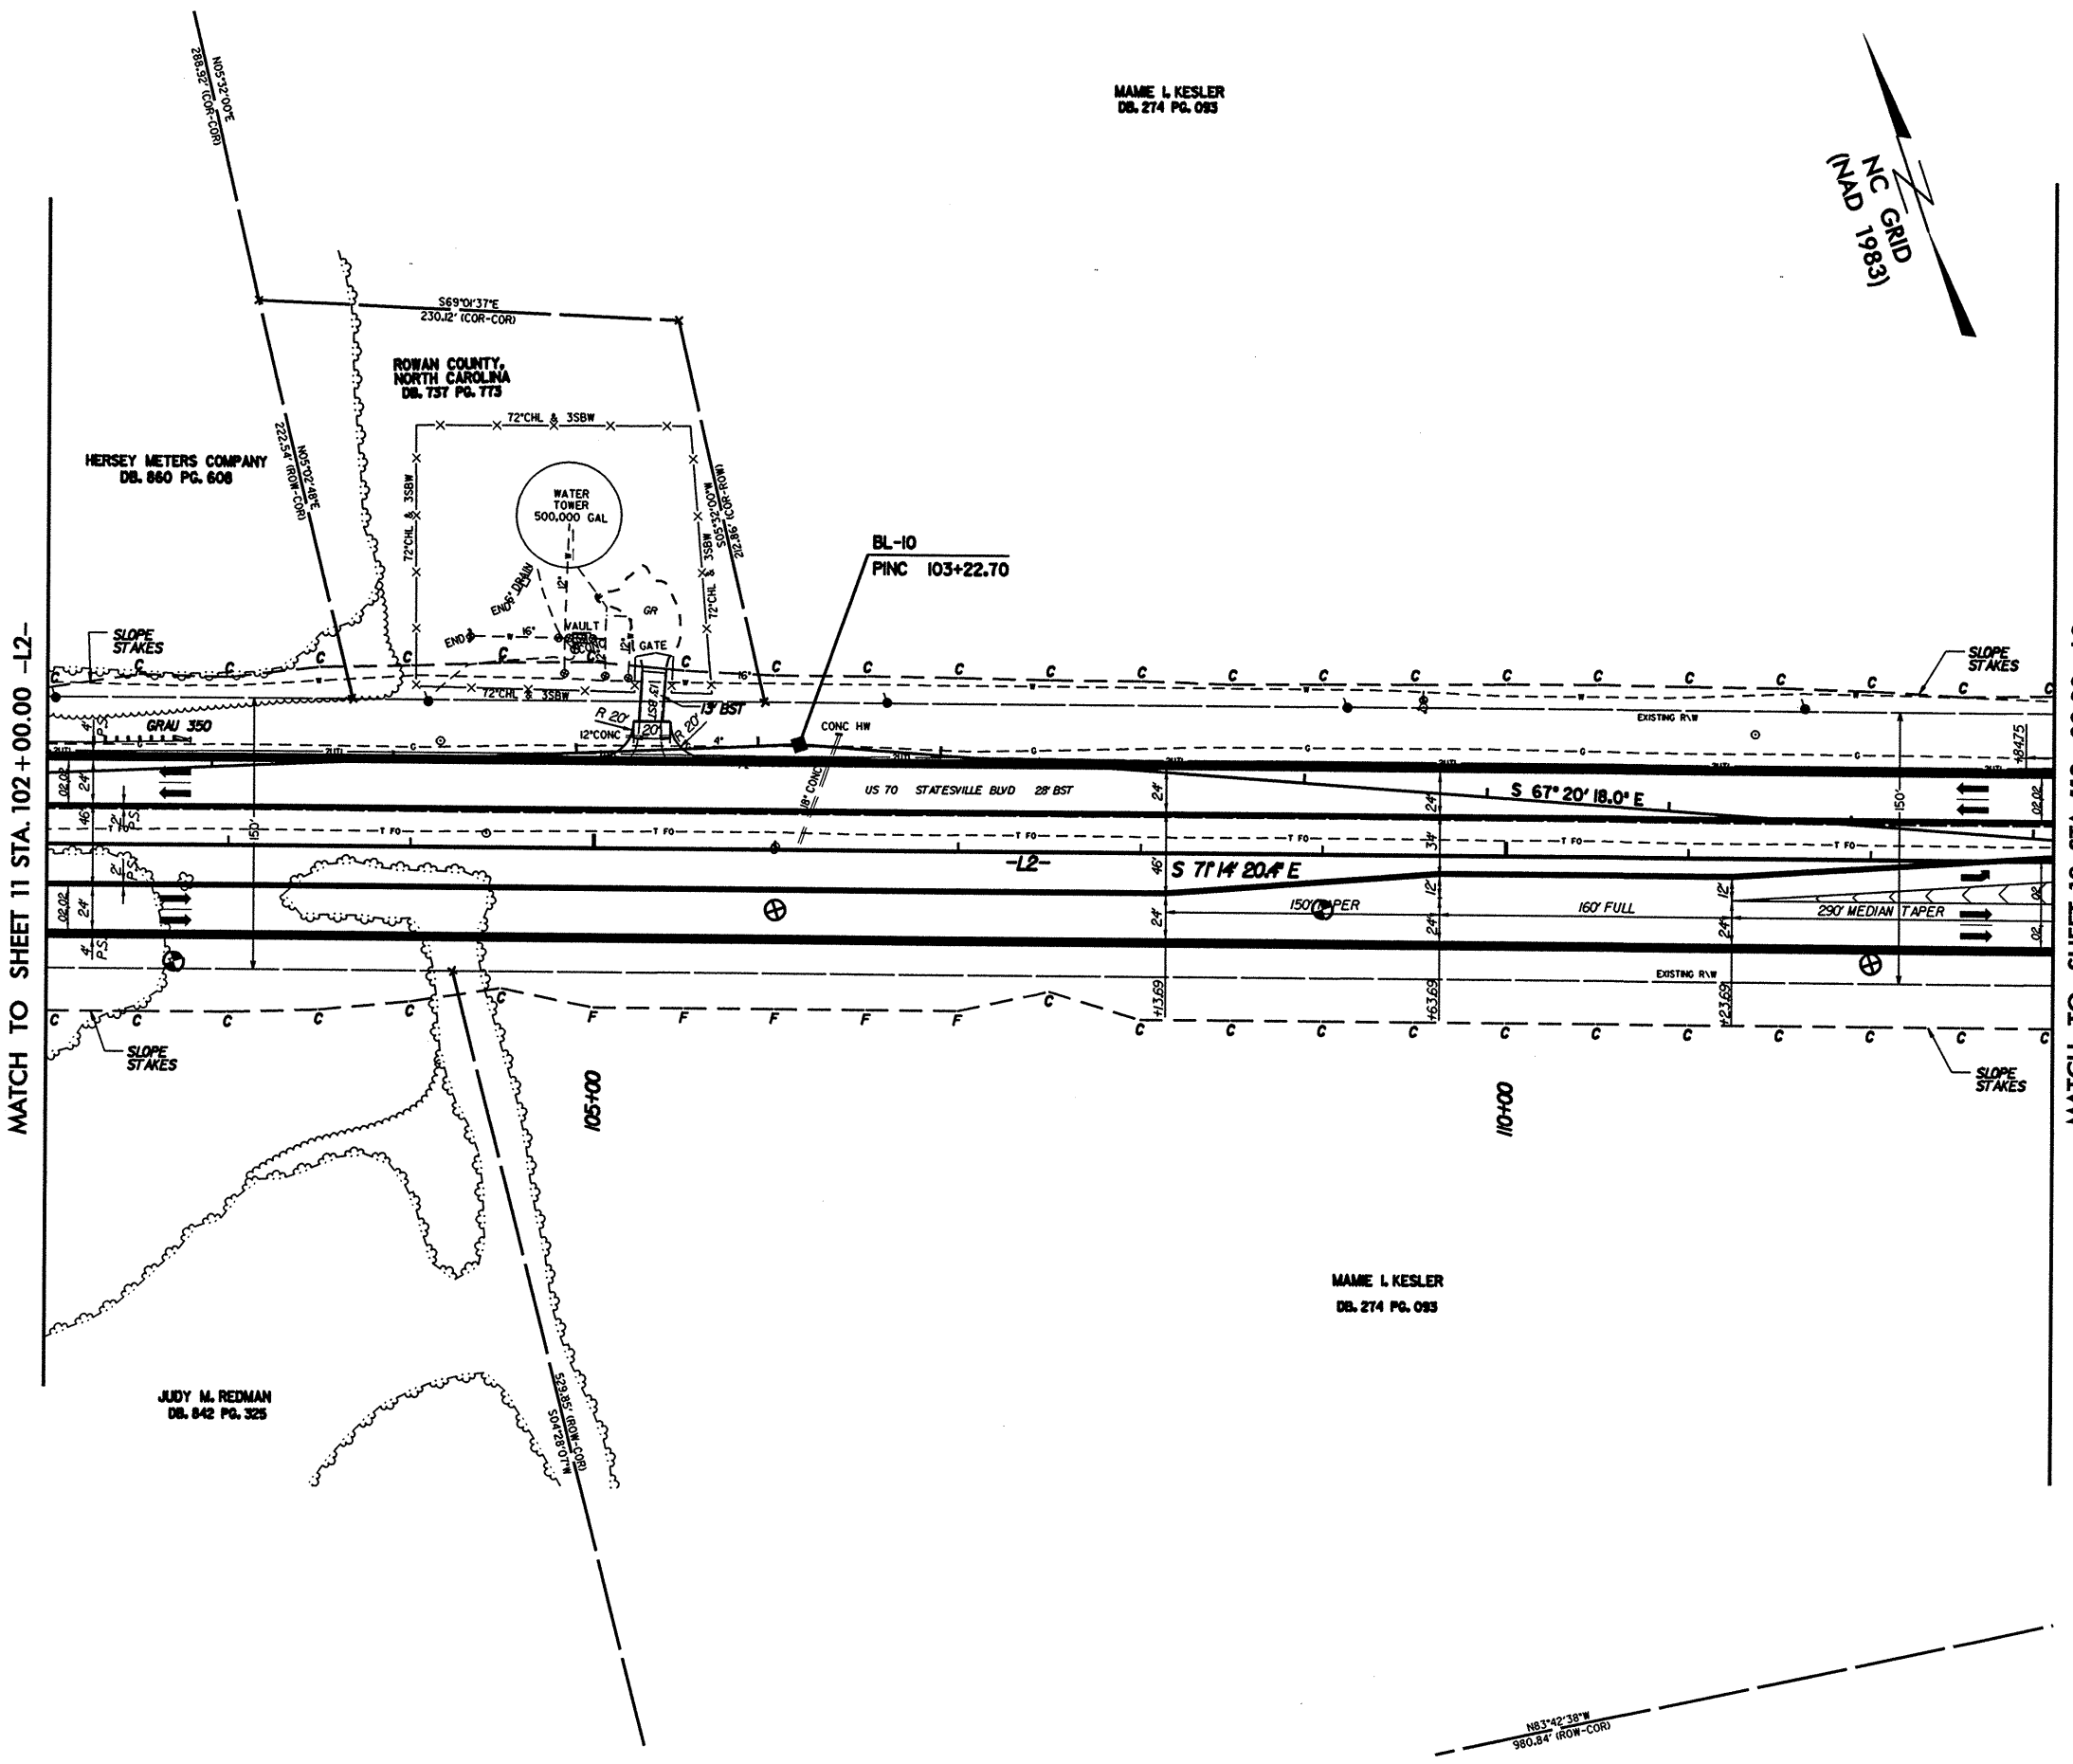

MATCH TO SHEET 11 STA. 102 + 00.00 -L2-

MATCH TO SHEET 13 STA. 113 + 00.00 -L2-

MAME L. KESLER
DB. 274 PG. 093

JUDY M. REDMAN
DB. 842 PG. 325

N 83° 42' 38\"/>