


PROJECT REFERENCE NO.	SHEET NO.
R-2911C	8
RW SHEET NO.	
ROADWAY DESIGN ENGINEER	HYDRAULICS ENGINEER
INCOMPLETE PLANS DO NOT USE FOR R.W. ACQUISITION PRELIMINARY PLANS DO NOT USE FOR CONSTRUCTION	
WILBUR SMITH ASSOCIATES 701 NOK 247E Raleigh, NC 27601	SUNGATE DESIGN GROUP 715 N. JOHN TRANQUIN RD. RALEIGH, NC 27604

- NOTES**
- FOR PROFILE OF:
 - LI - SEE SHEET NO: 24, 27
 - YB - 41
 - FOR CROSS SECTIONS OF:
 - LI - SEE SHEET NO: X - 20 THRU X - 25
 - YB - X - 103

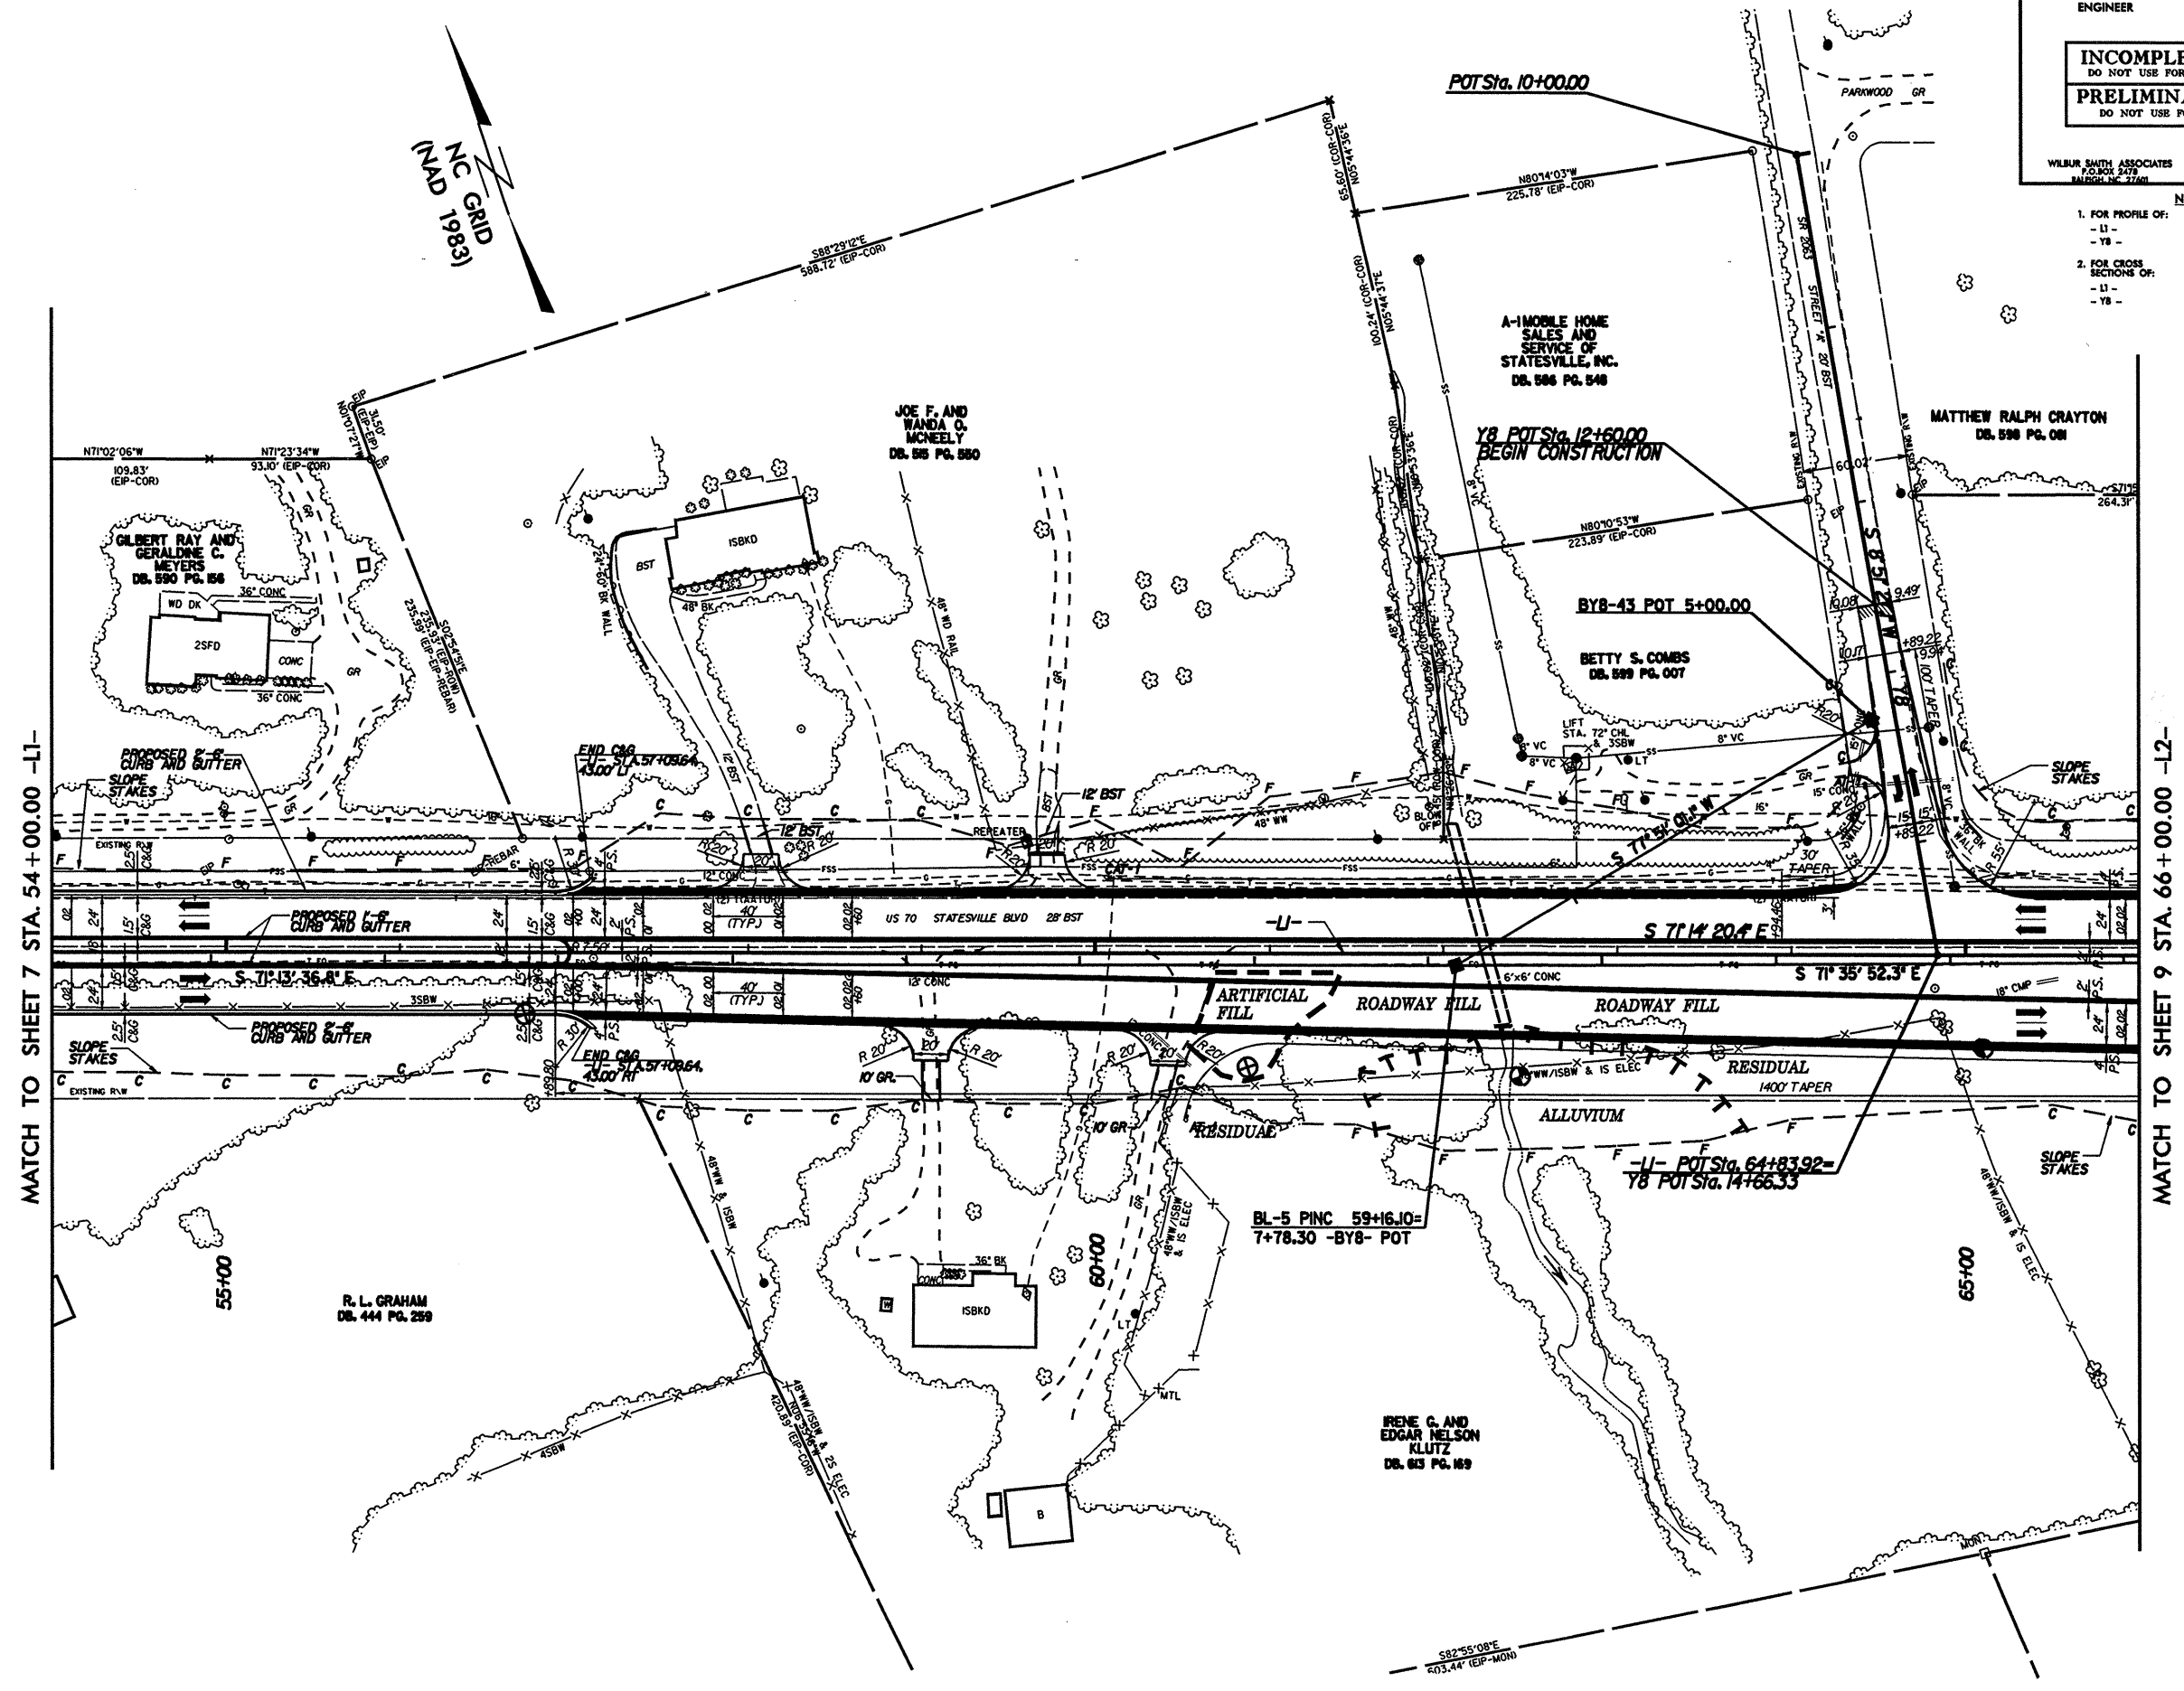

N/C GRID
(MAD 1983)

MATCH TO SHEET 7 STA. 54+00.00 -L1-

MATCH TO SHEET 9 STA. 66+00.00 -L2-

REVISIONS

8/17/99

DATE: 8/17/99
TIME: 11:00 AM
SPL: 1