

PROJECT REFERENCE NO.	SHEET NO.
R-2911C	7
RW SHEET NO.	
ROADWAY DESIGN ENGINEER	HYDRAULICS ENGINEER
INCOMPLETE PLANS DO NOT USE FOR R/W ACQUISITION PRELIMINARY PLANS DO NOT USE FOR CONSTRUCTION	
WILBUR SMITH ASSOCIATES P.O. BOX 2478 RALEIGH, NC 27601	SUNGATE DESIGN GROUP 9111 JONES ROAD RALEIGH, NC 27604


- NOTES**
- FOR PROFILE OF:
 - LI - SEE SHEET NO: 25, 26
 - Y6 - Y7 - 41
 - FOR CROSS SECTIONS OF:
 - LI - SEE SHEET NO: X - 16 THRU X - 20
 - Y6 - Y7 - X - 101, X - 102

8/17/99

REVISIONS

MATCH TO SHEET 6 STA. 42+00.00 -LI-

MATCH TO SHEET 8 STA. 54+00.00 -LI-

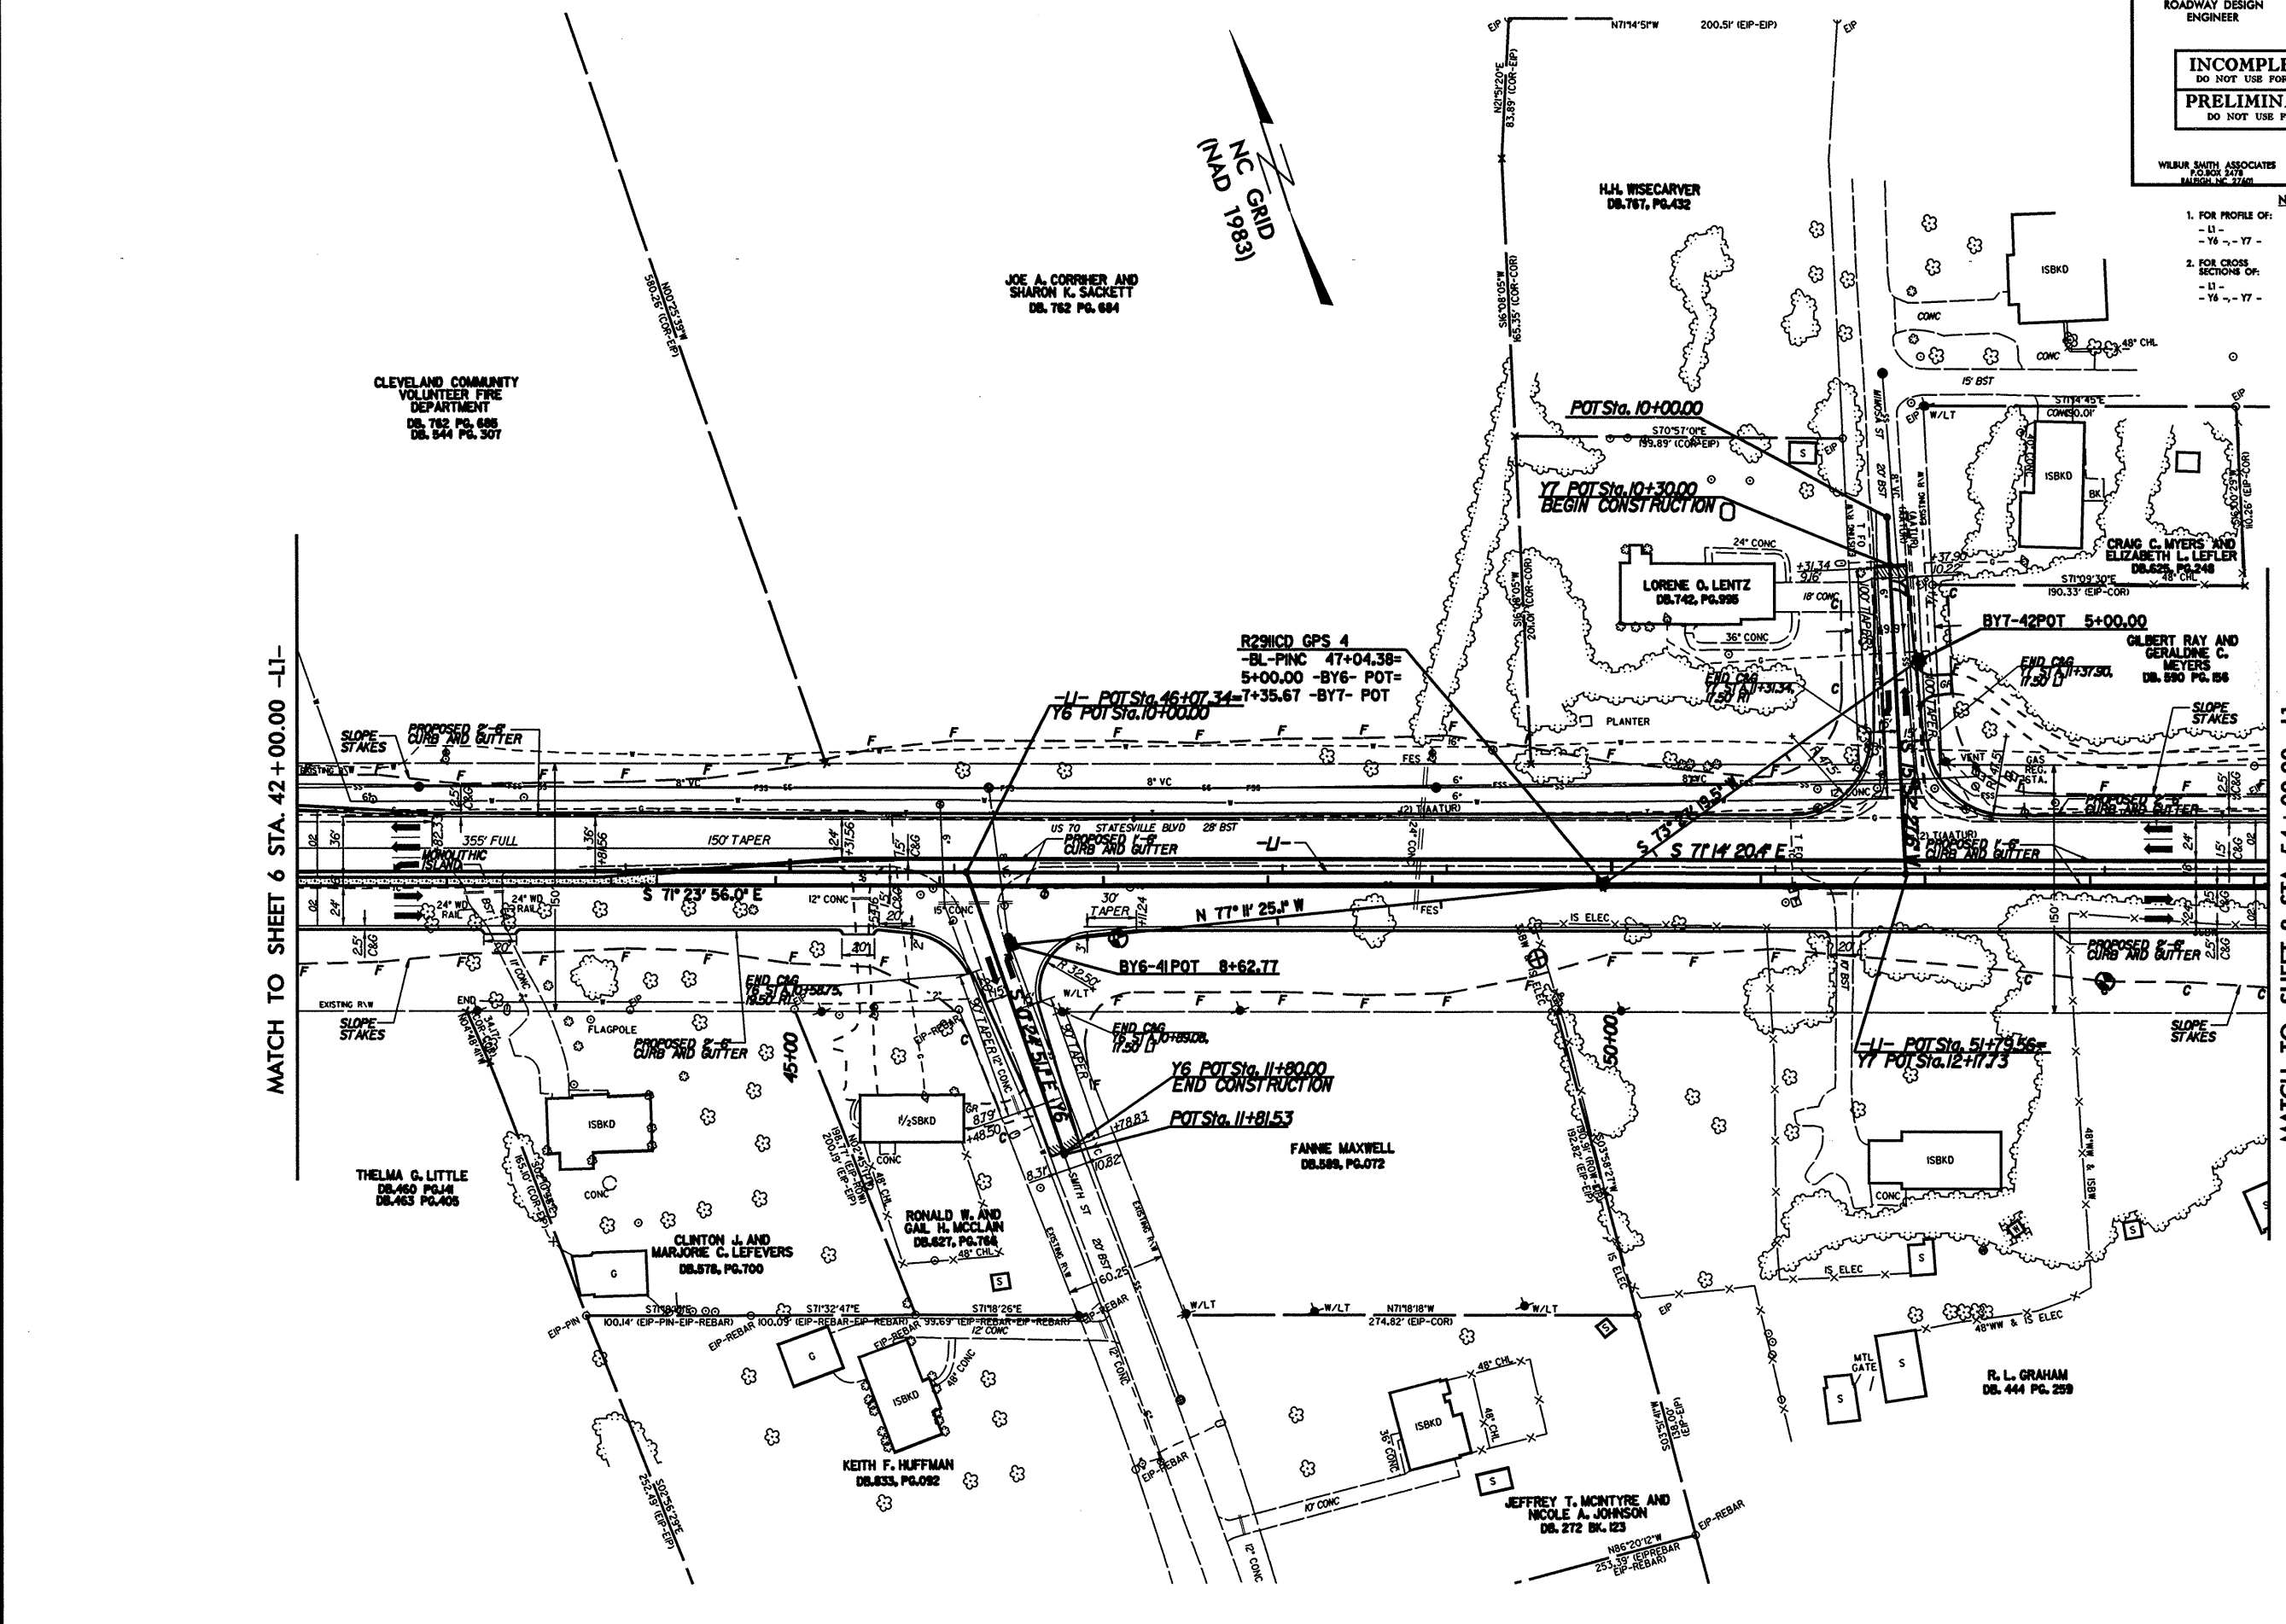

DATE: 8/17/99
 DRAWN BY: [unreadable]
 CHECKED BY: [unreadable]