
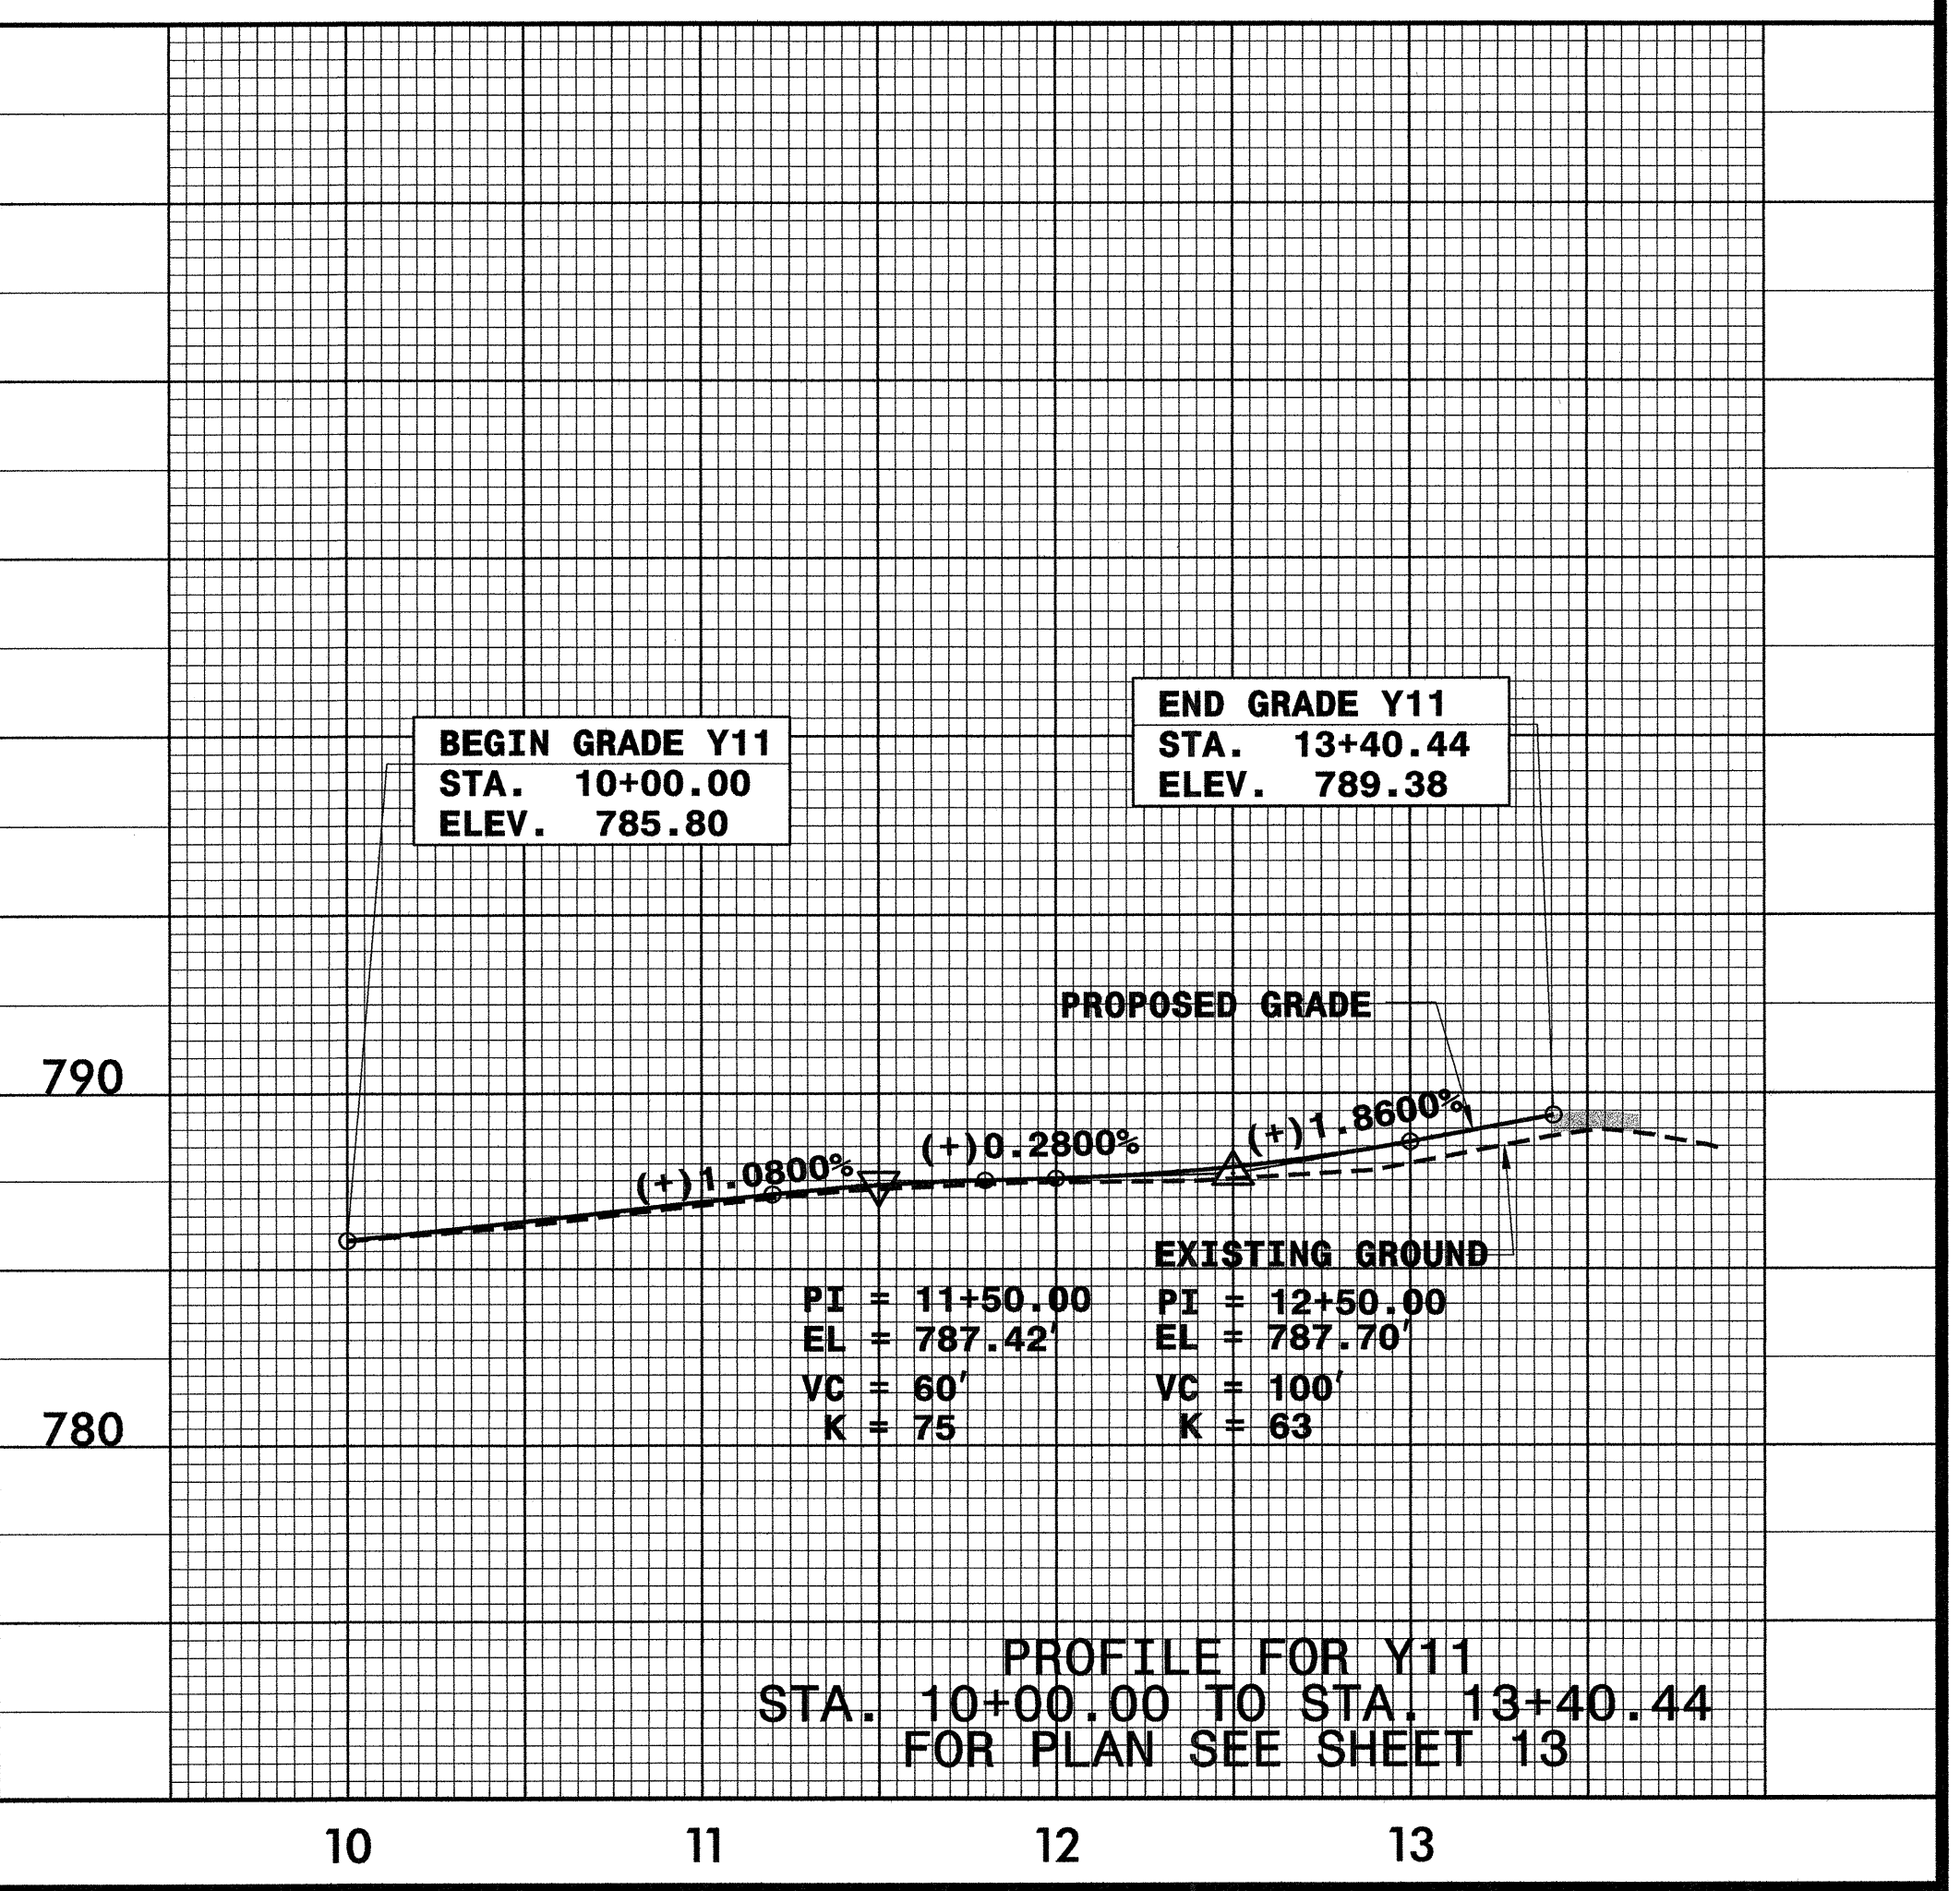
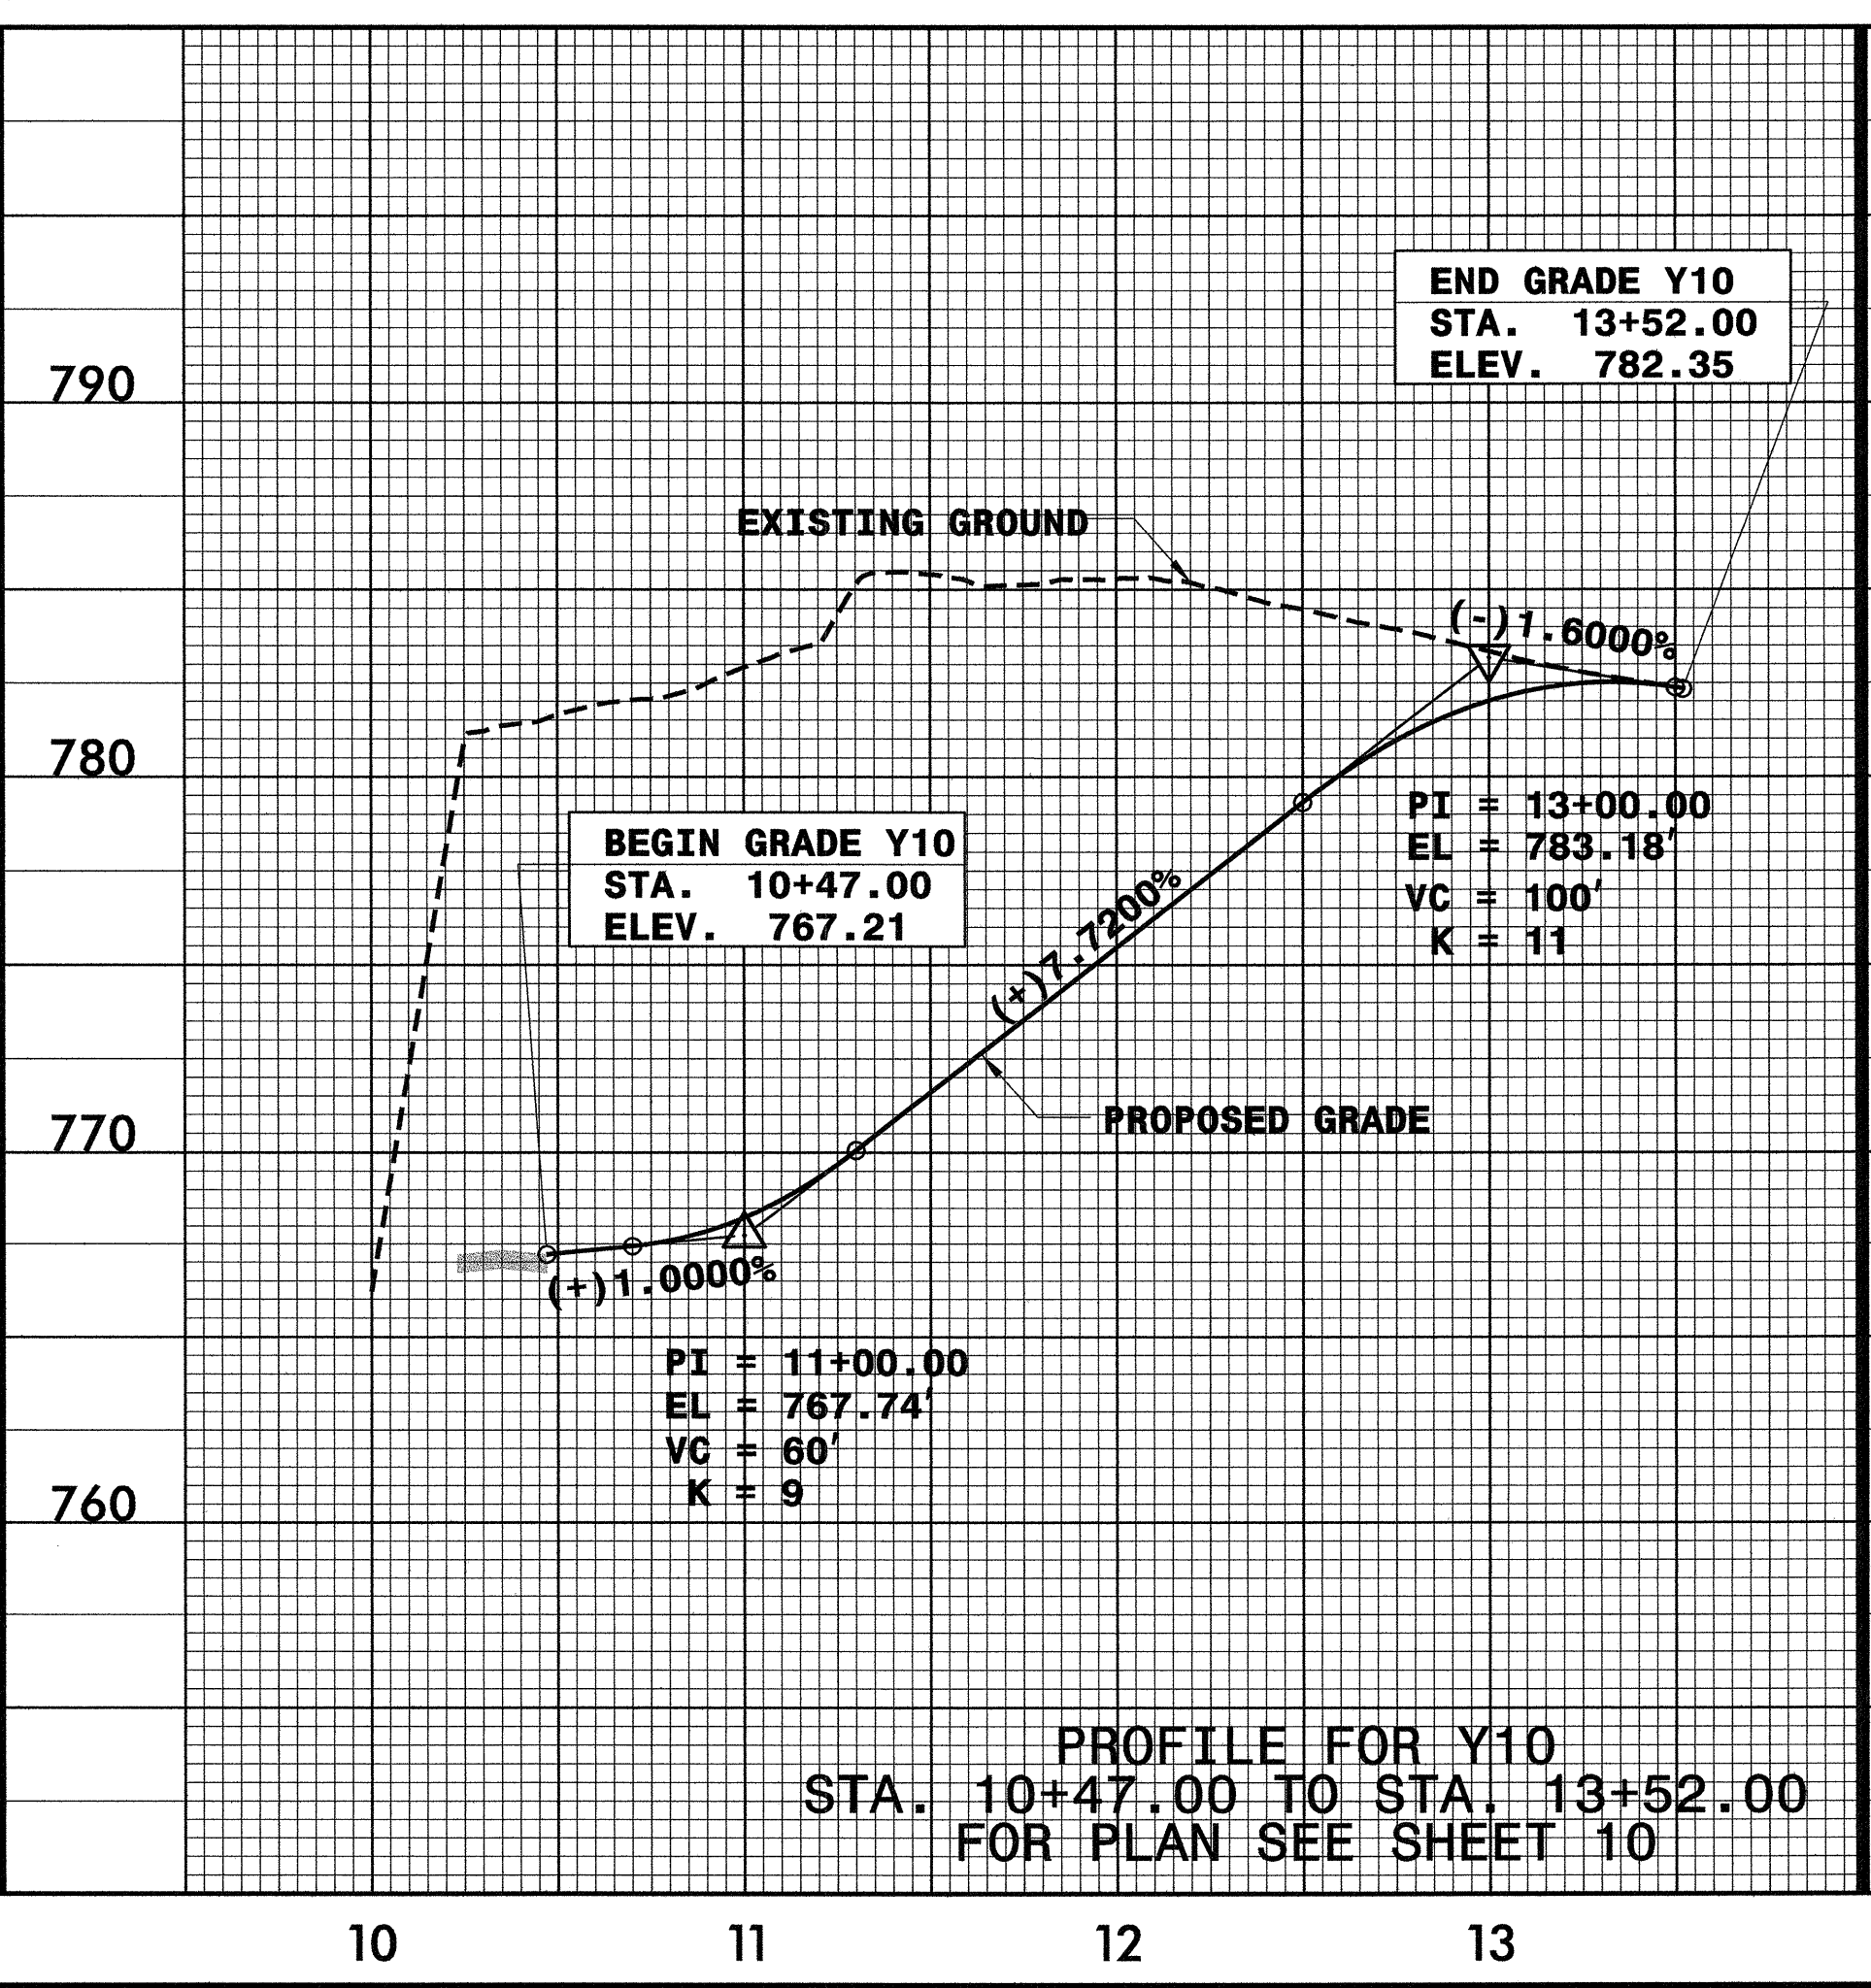
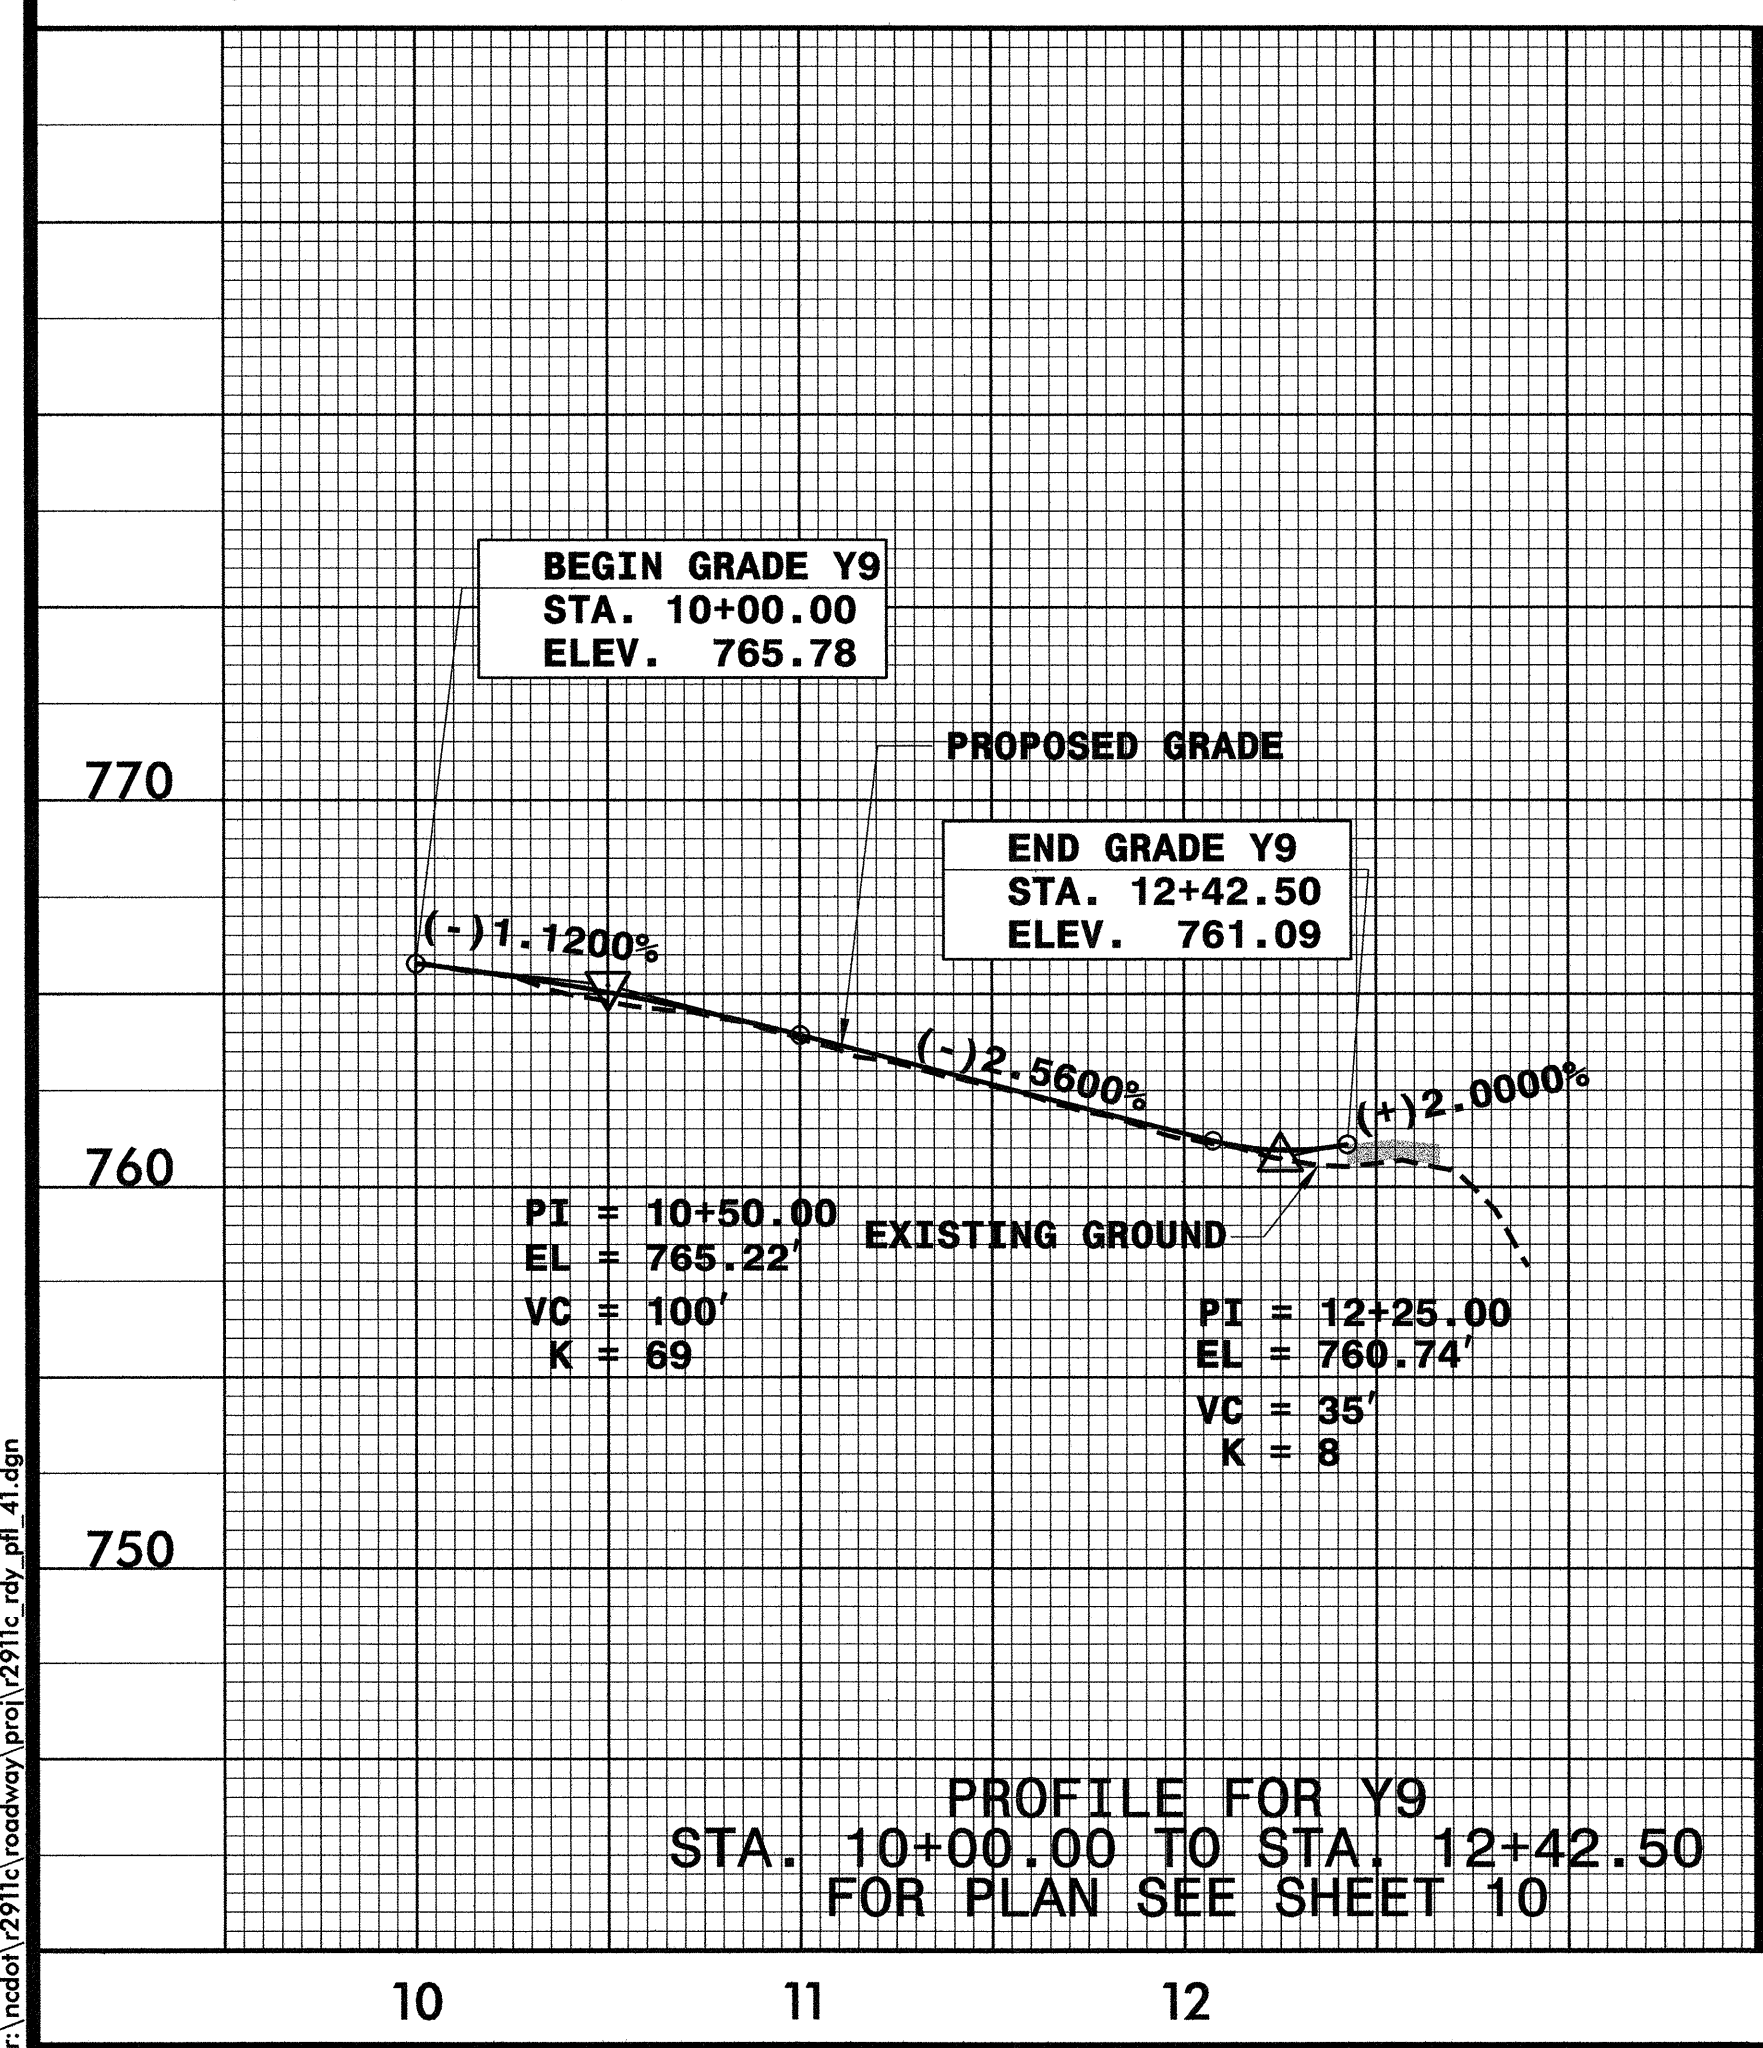
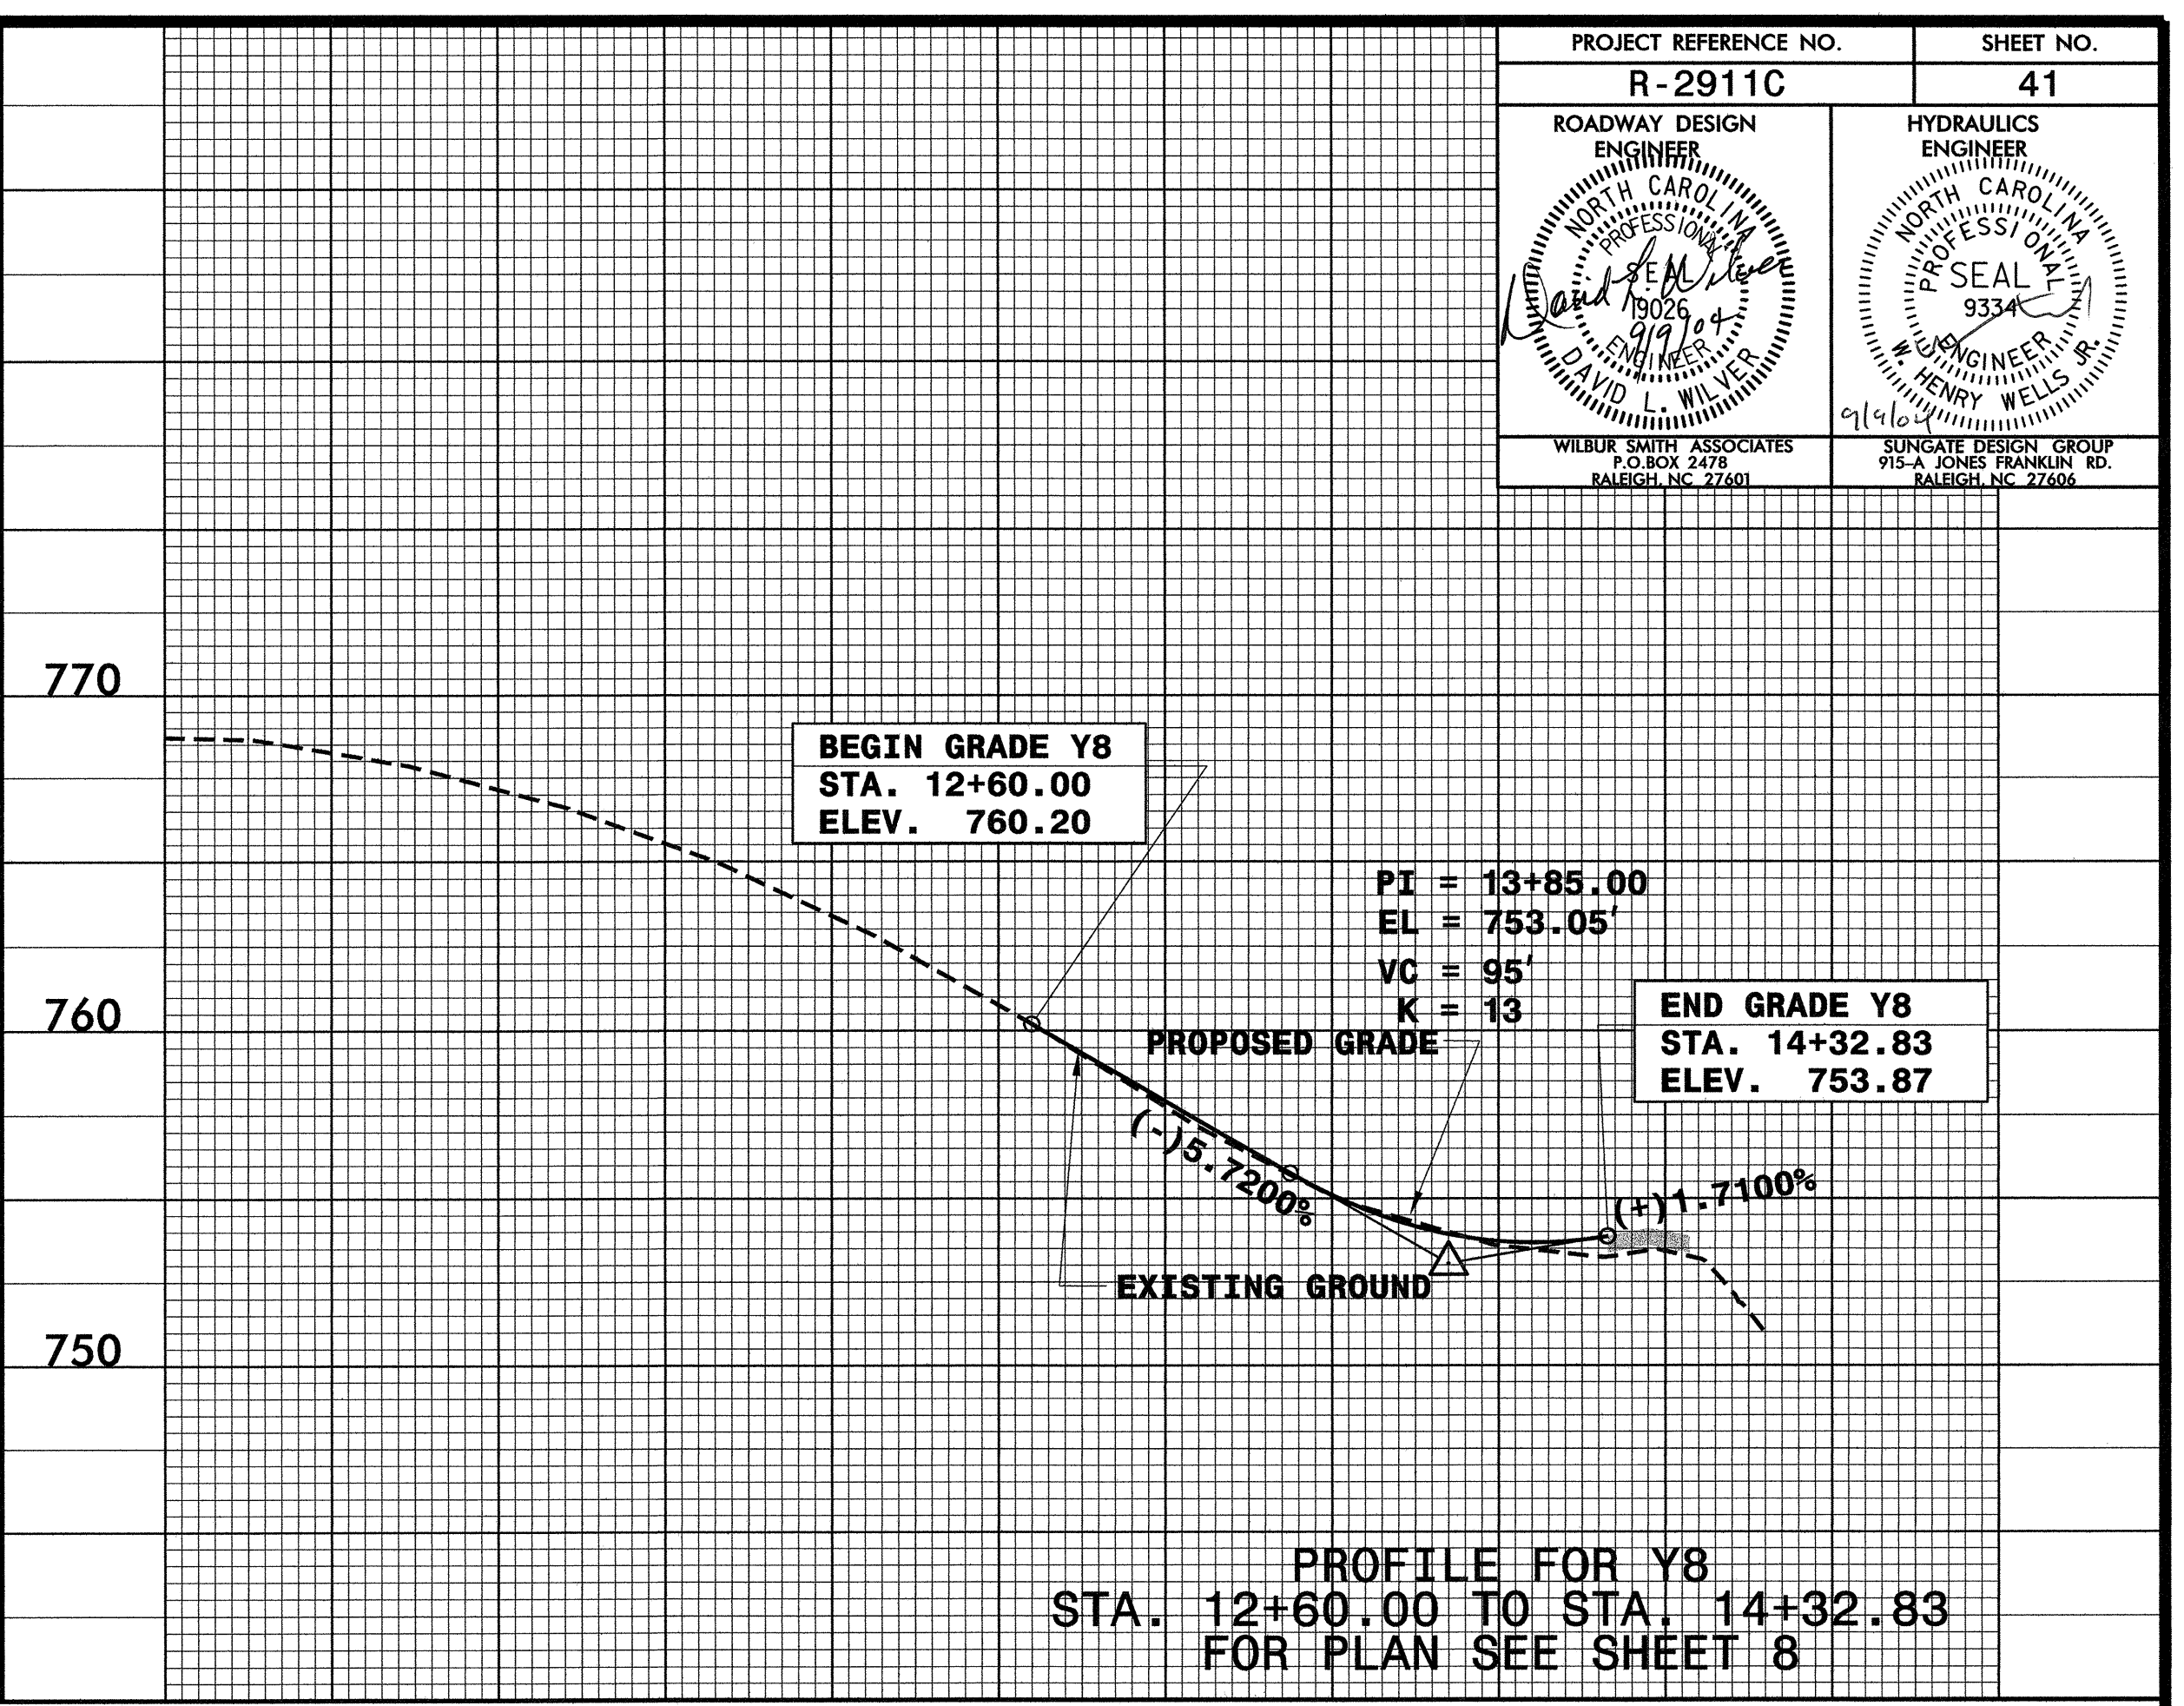
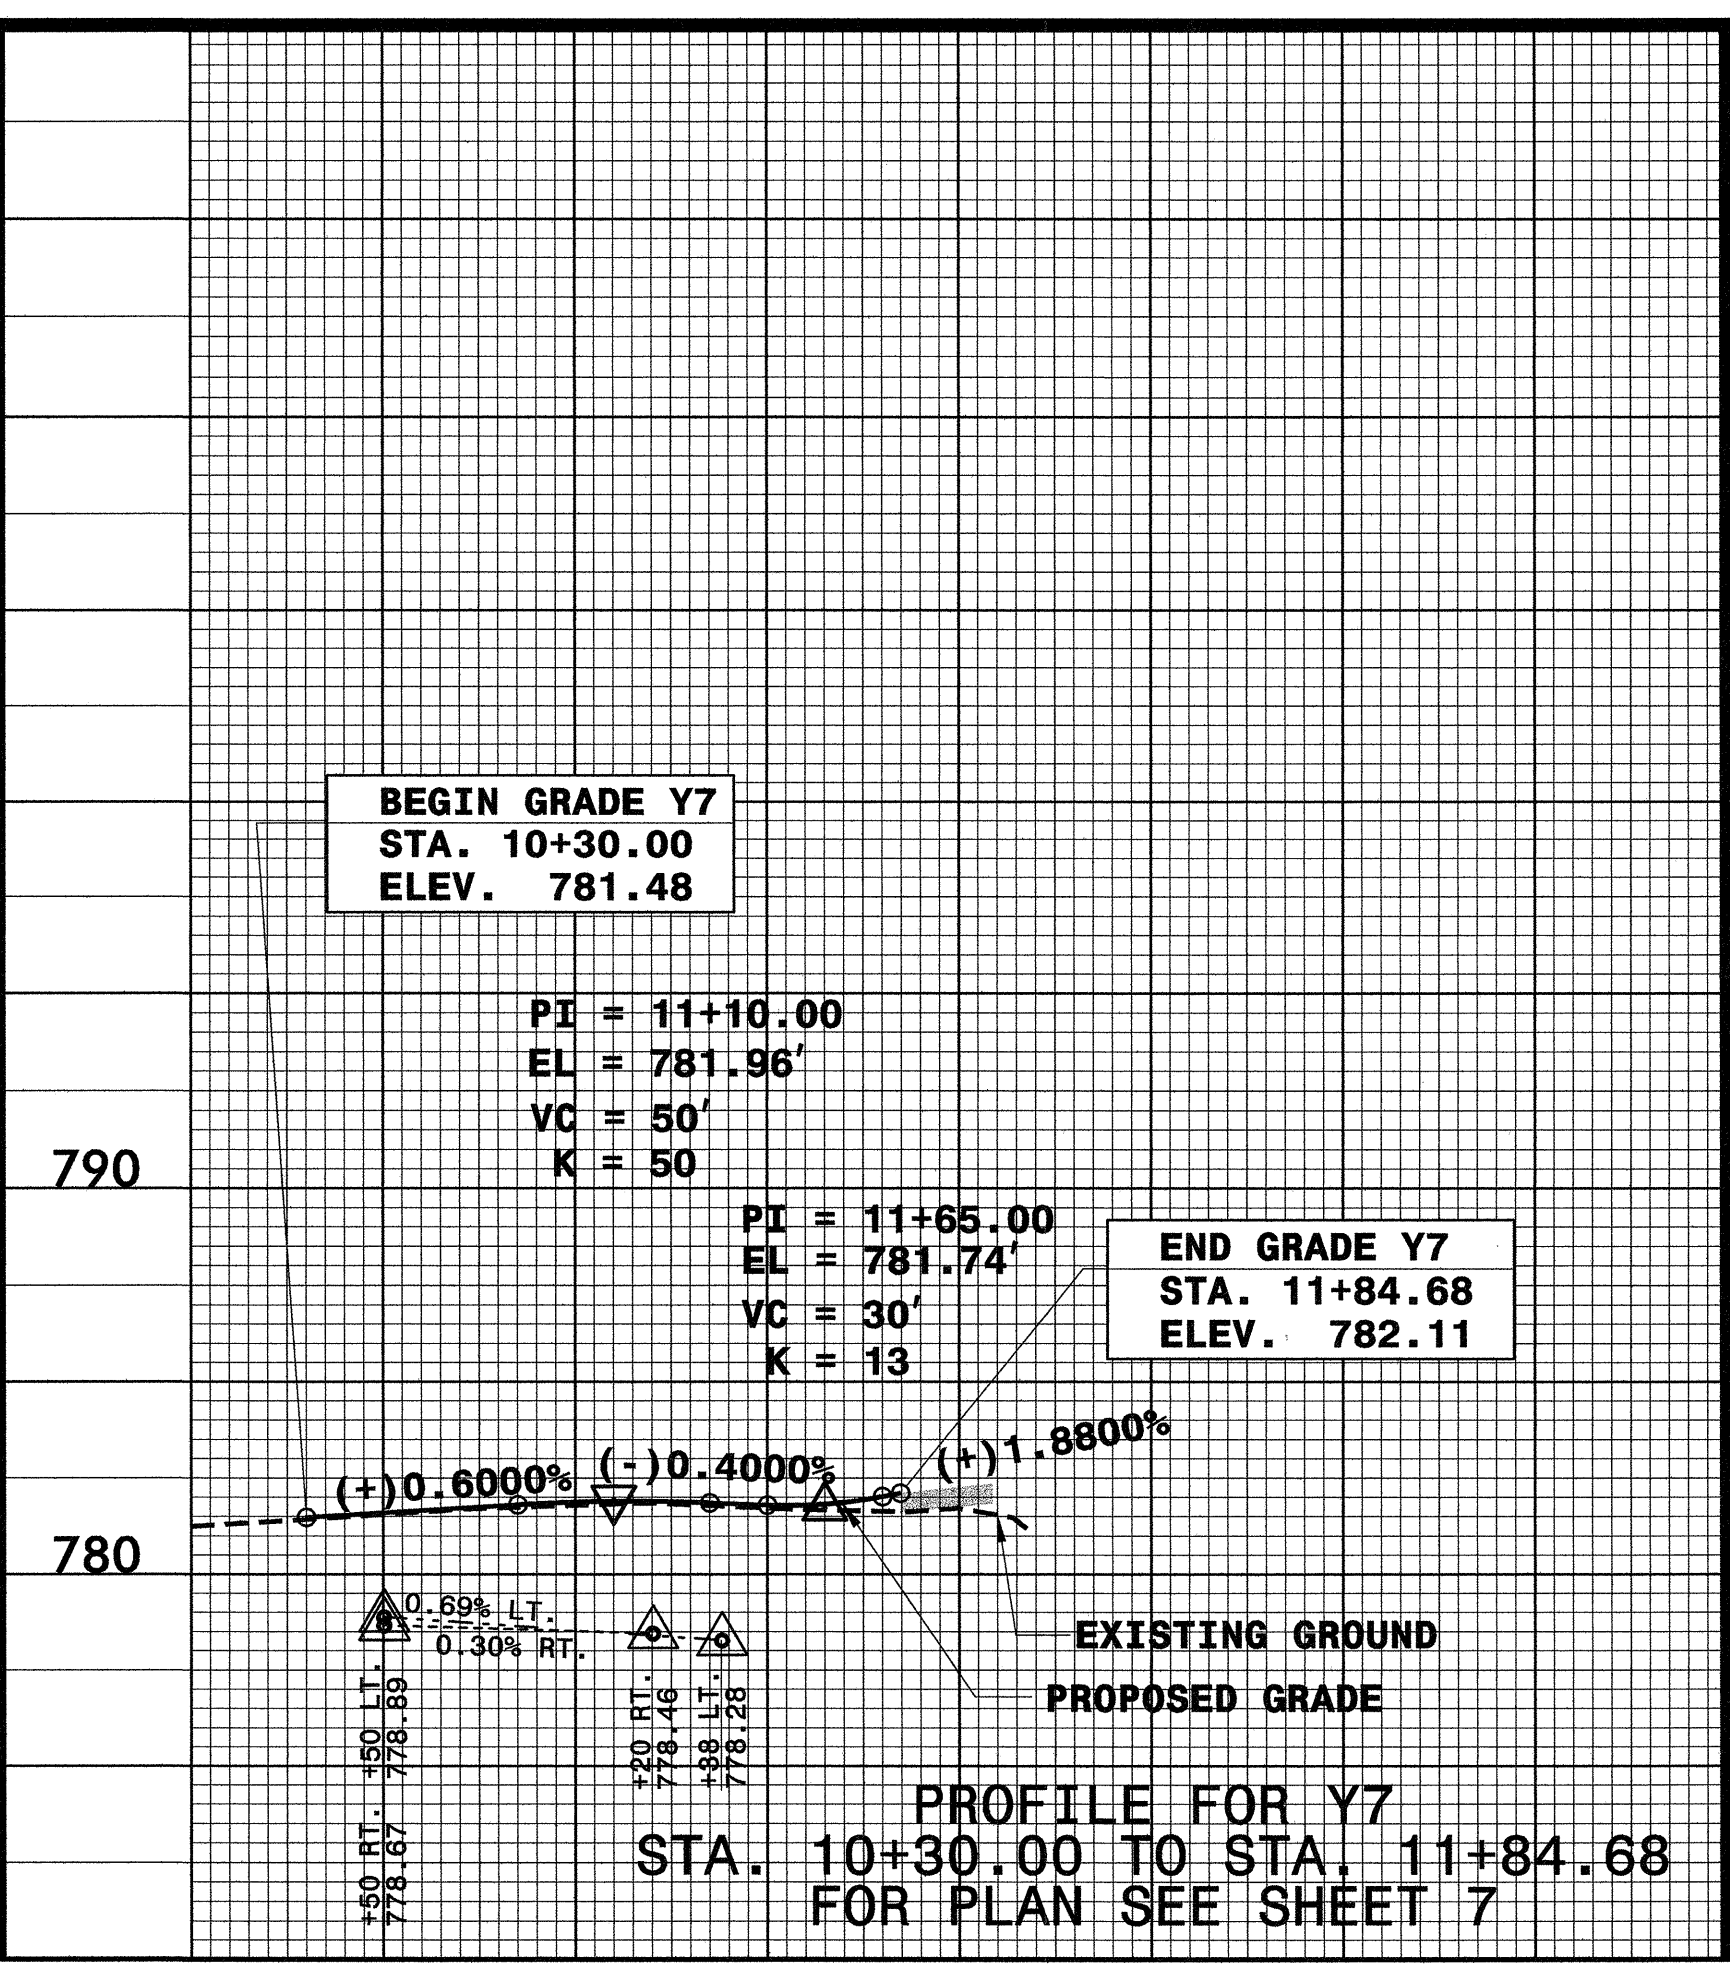


5/28/99

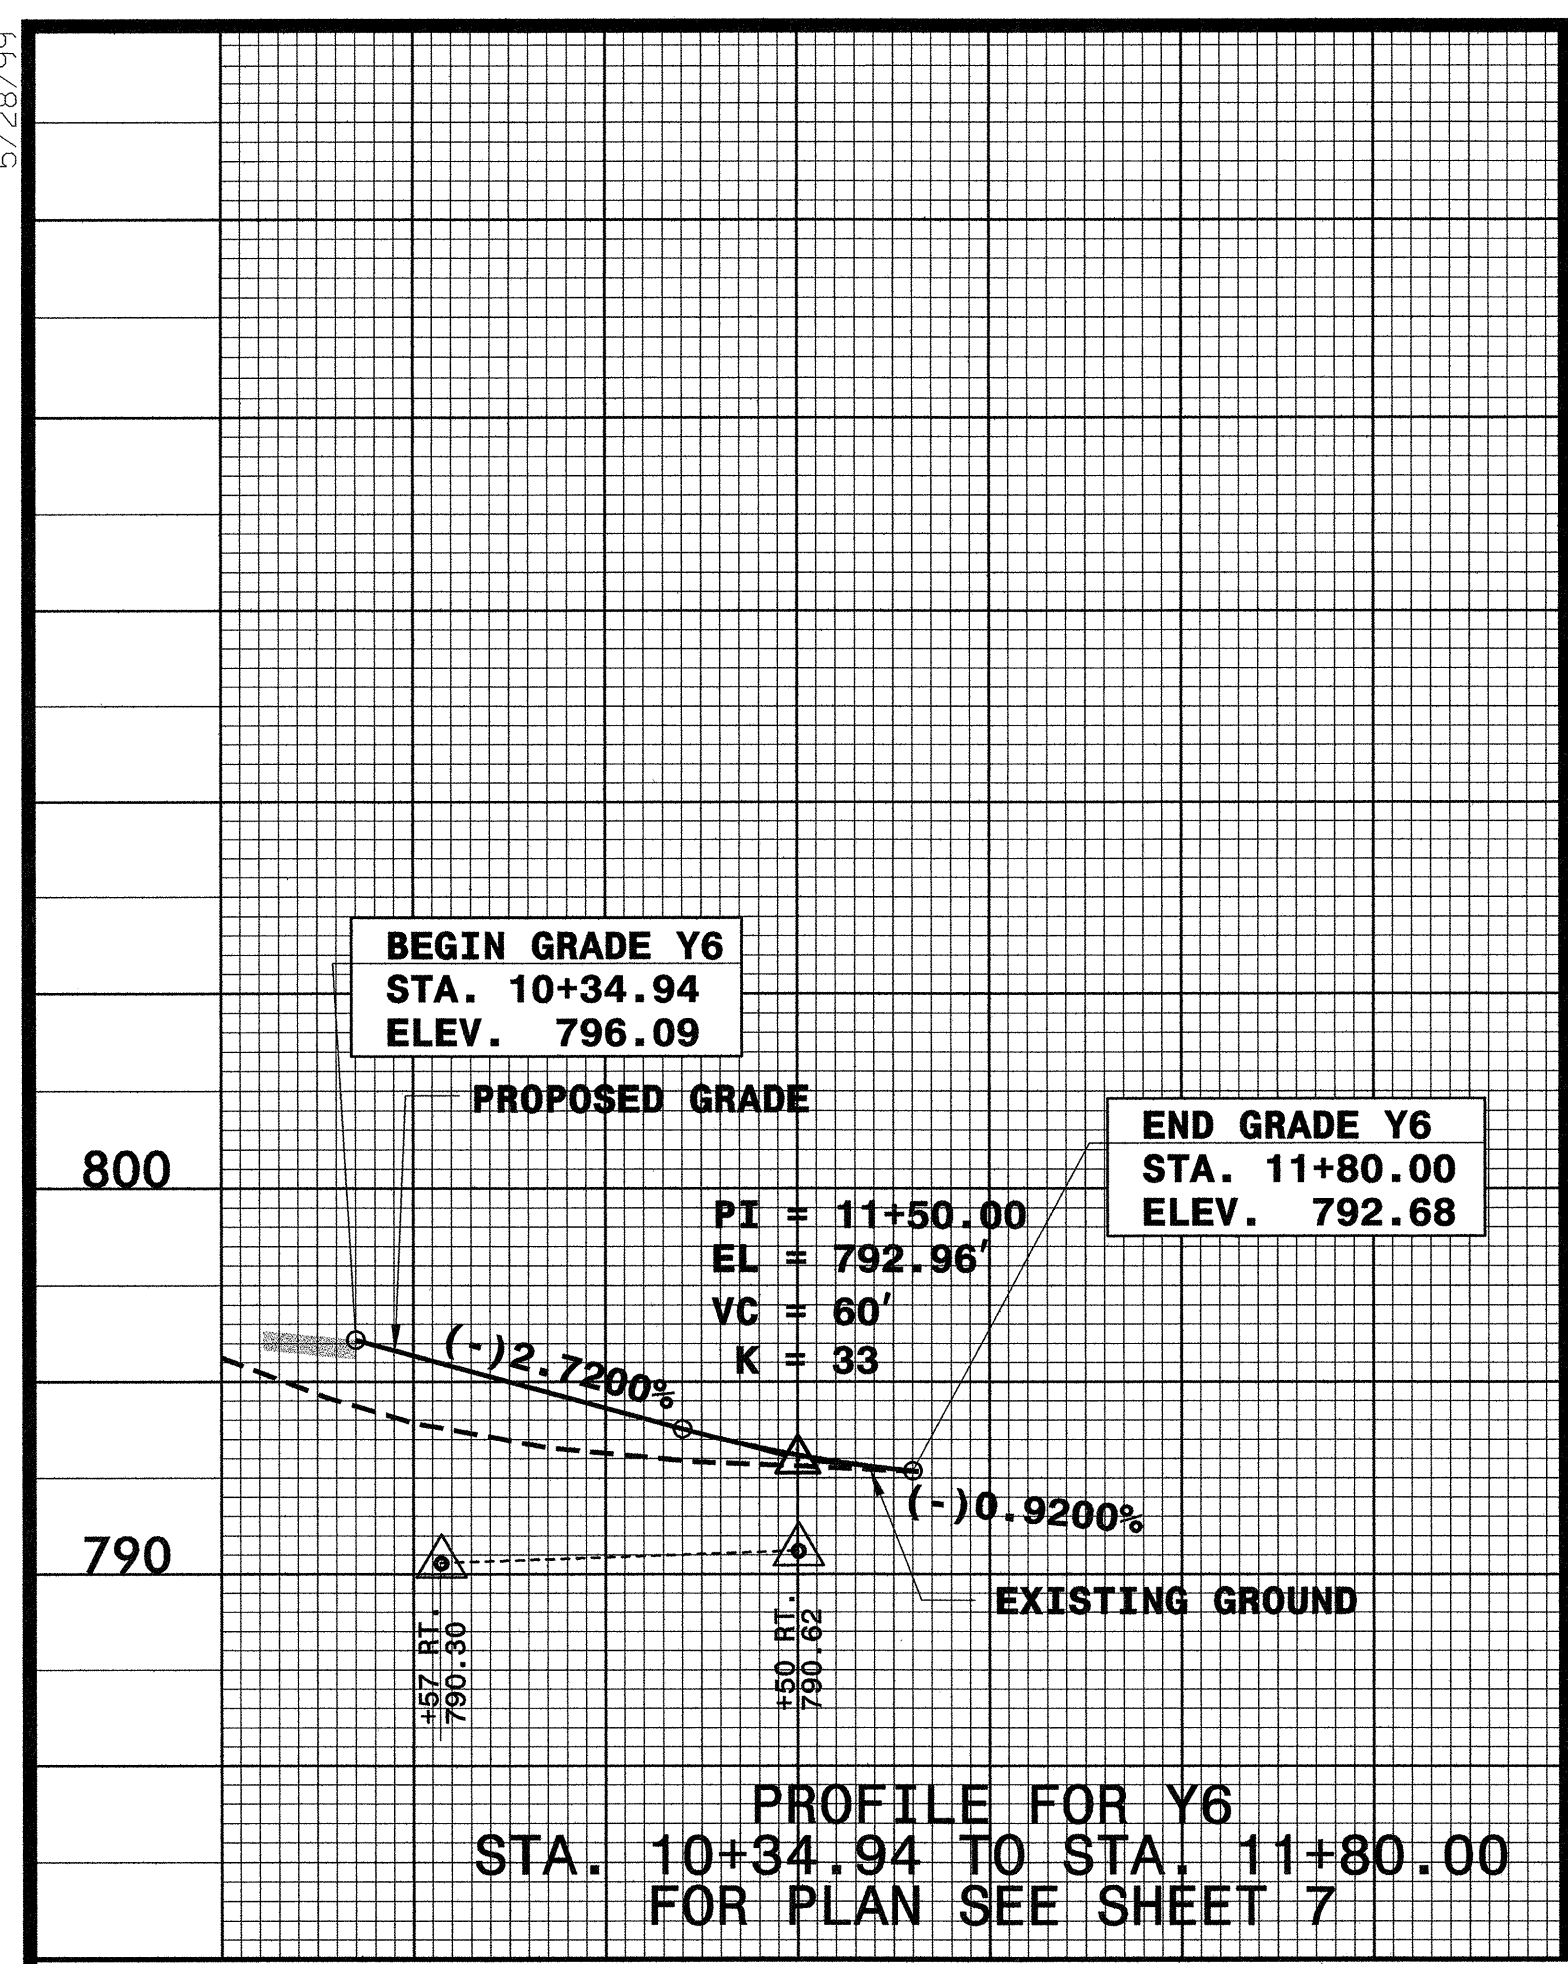

DATE: 9/7/2004
P:\ncad01\2911c\roadway\proj\2911c_rdy_pfl_41.dgn